




Garden Elevation

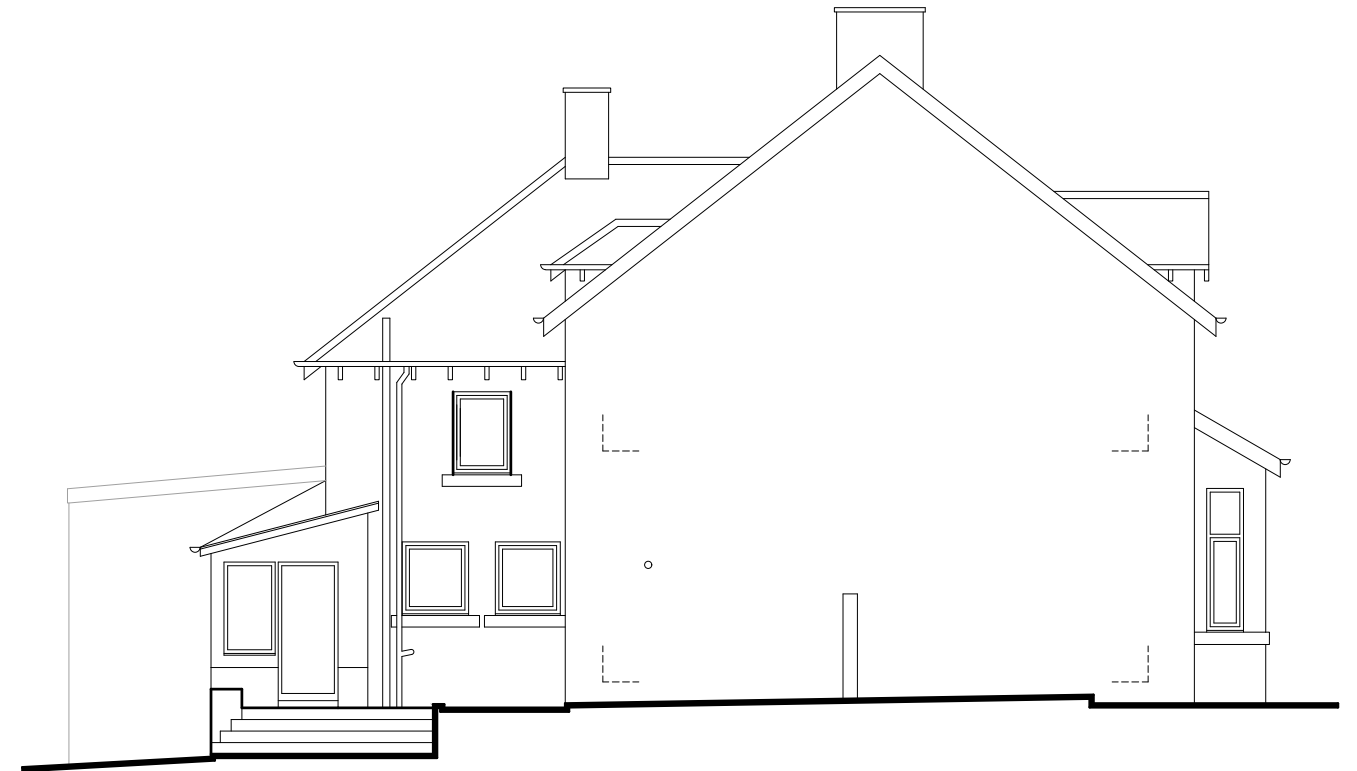

Boundary Elevation

Mr & Mrs C Hope
4 Salisbury Avenue
Hawick

Proposed Alterations & Extension
Elevations as Existing

Scale: 1:100 @A3

Date: April 2021

Drawing No: CH/02