

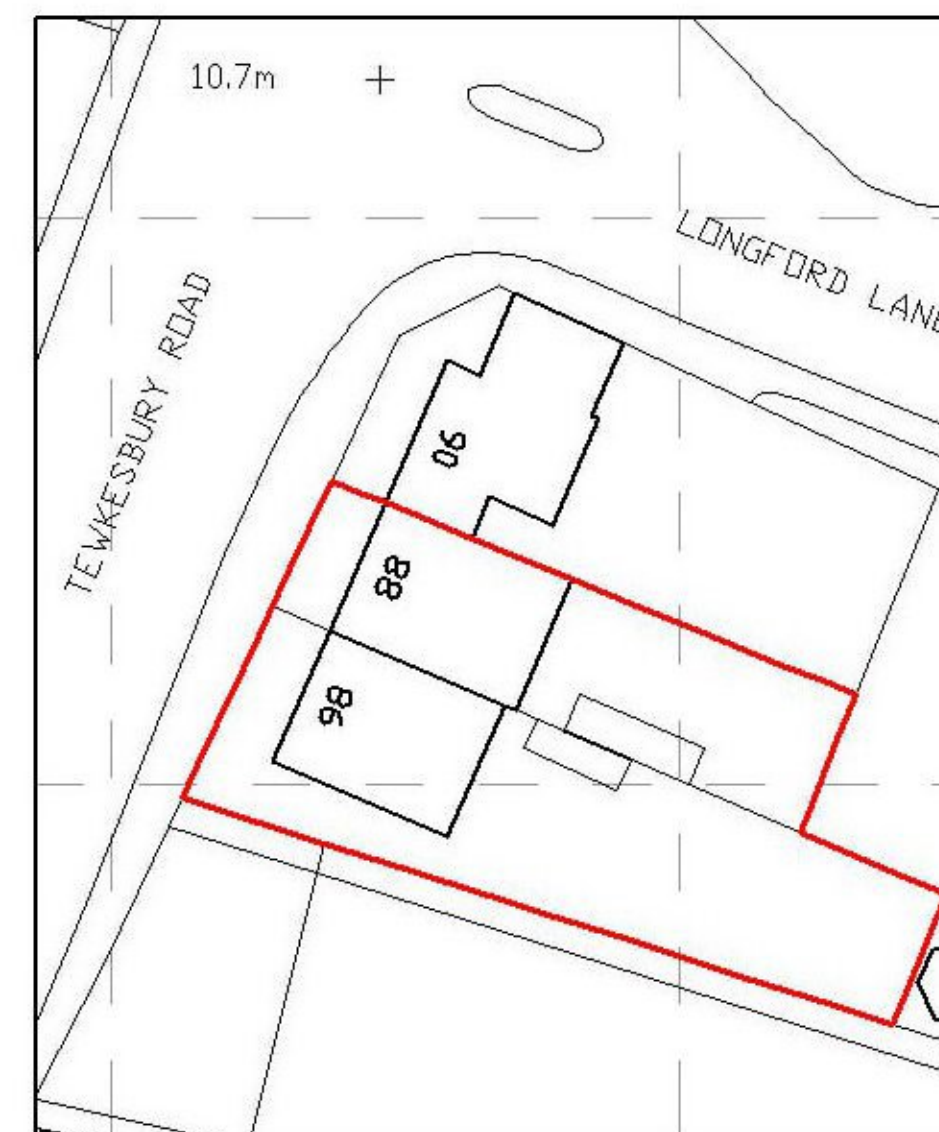
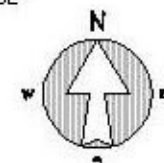


Ordnance Survey (c) Crown Copyright 2021. All rights reserved. Licence number 100022432




SITE LOCATION PLAN
Scale 1:1250 @ A3

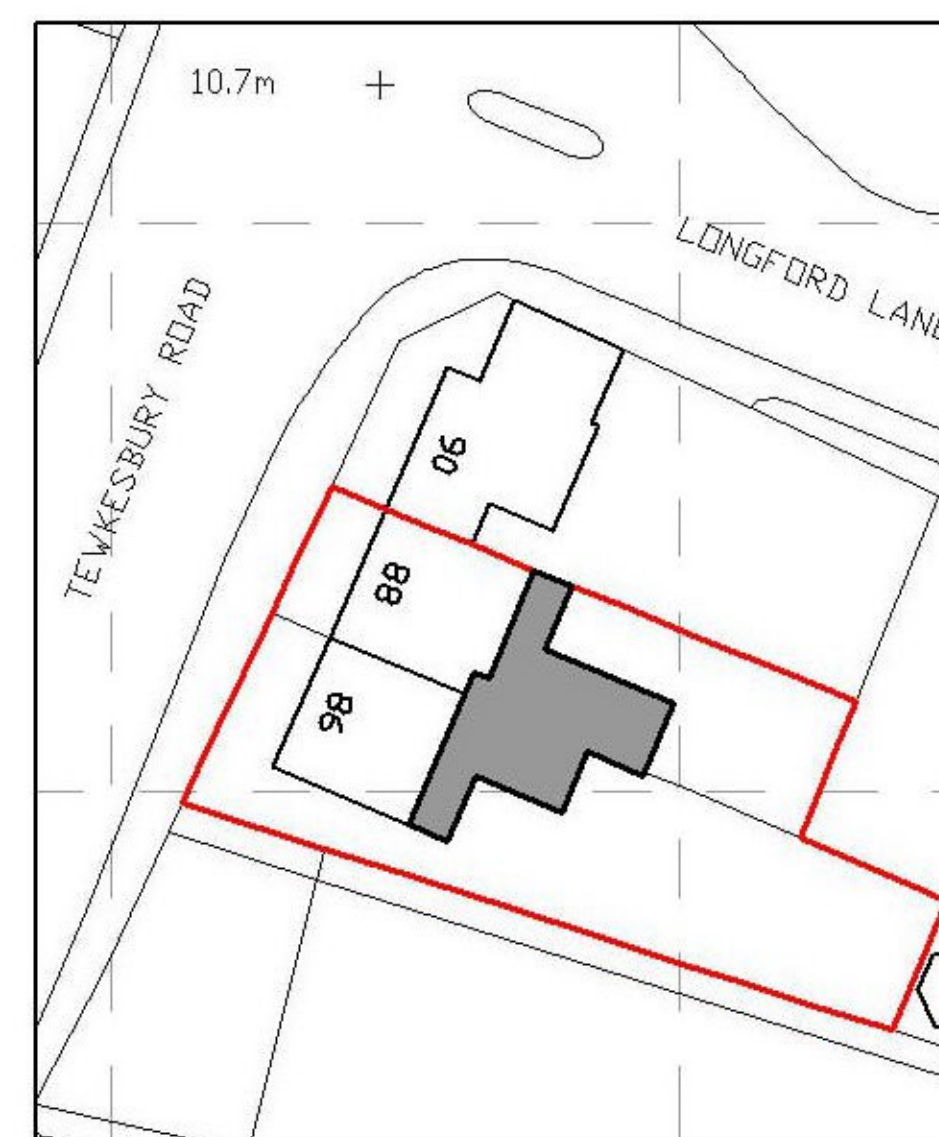

EXISTING BLOCK PLAN
Scale 1:500 @ A3

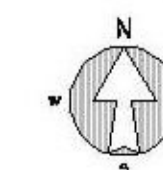

PROPOSED BLOCK PLAN
Scale 1:500 @ A3

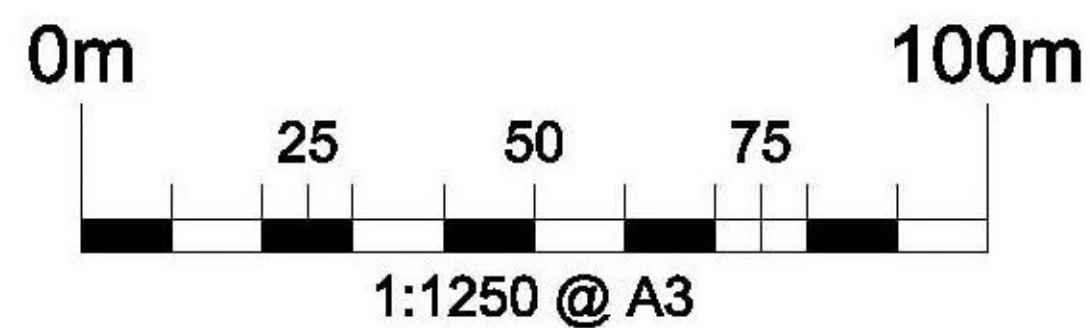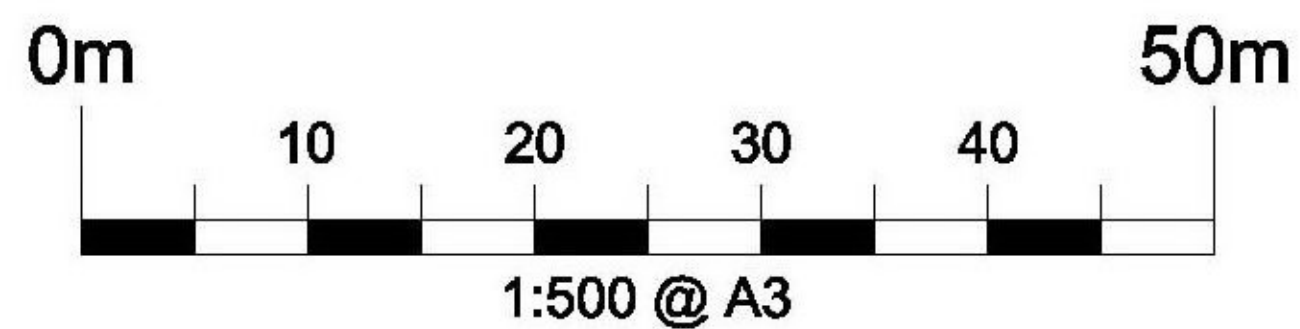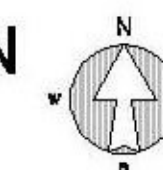

Rev.	Date	Revisions

PSK
architect
Your Home Extension Specialists

PSK Cheltenham Ltd,
Unit B4, Steventon Connection,
Gloucester Road, Cheltenham,
GL51 0TF.
Tel. 01462 714686

TITLE

DESCRIPTION

Proposed Rear Extensions

**Site Location Plan
Existing & Proposed
Block Plans**

DATE June 2021	SCALE As noted @ A3
DRAWN MCH	CHECKED —