


# WIGNALLS

Chartered Surveyors, Planning  
Consultants & Land Agents

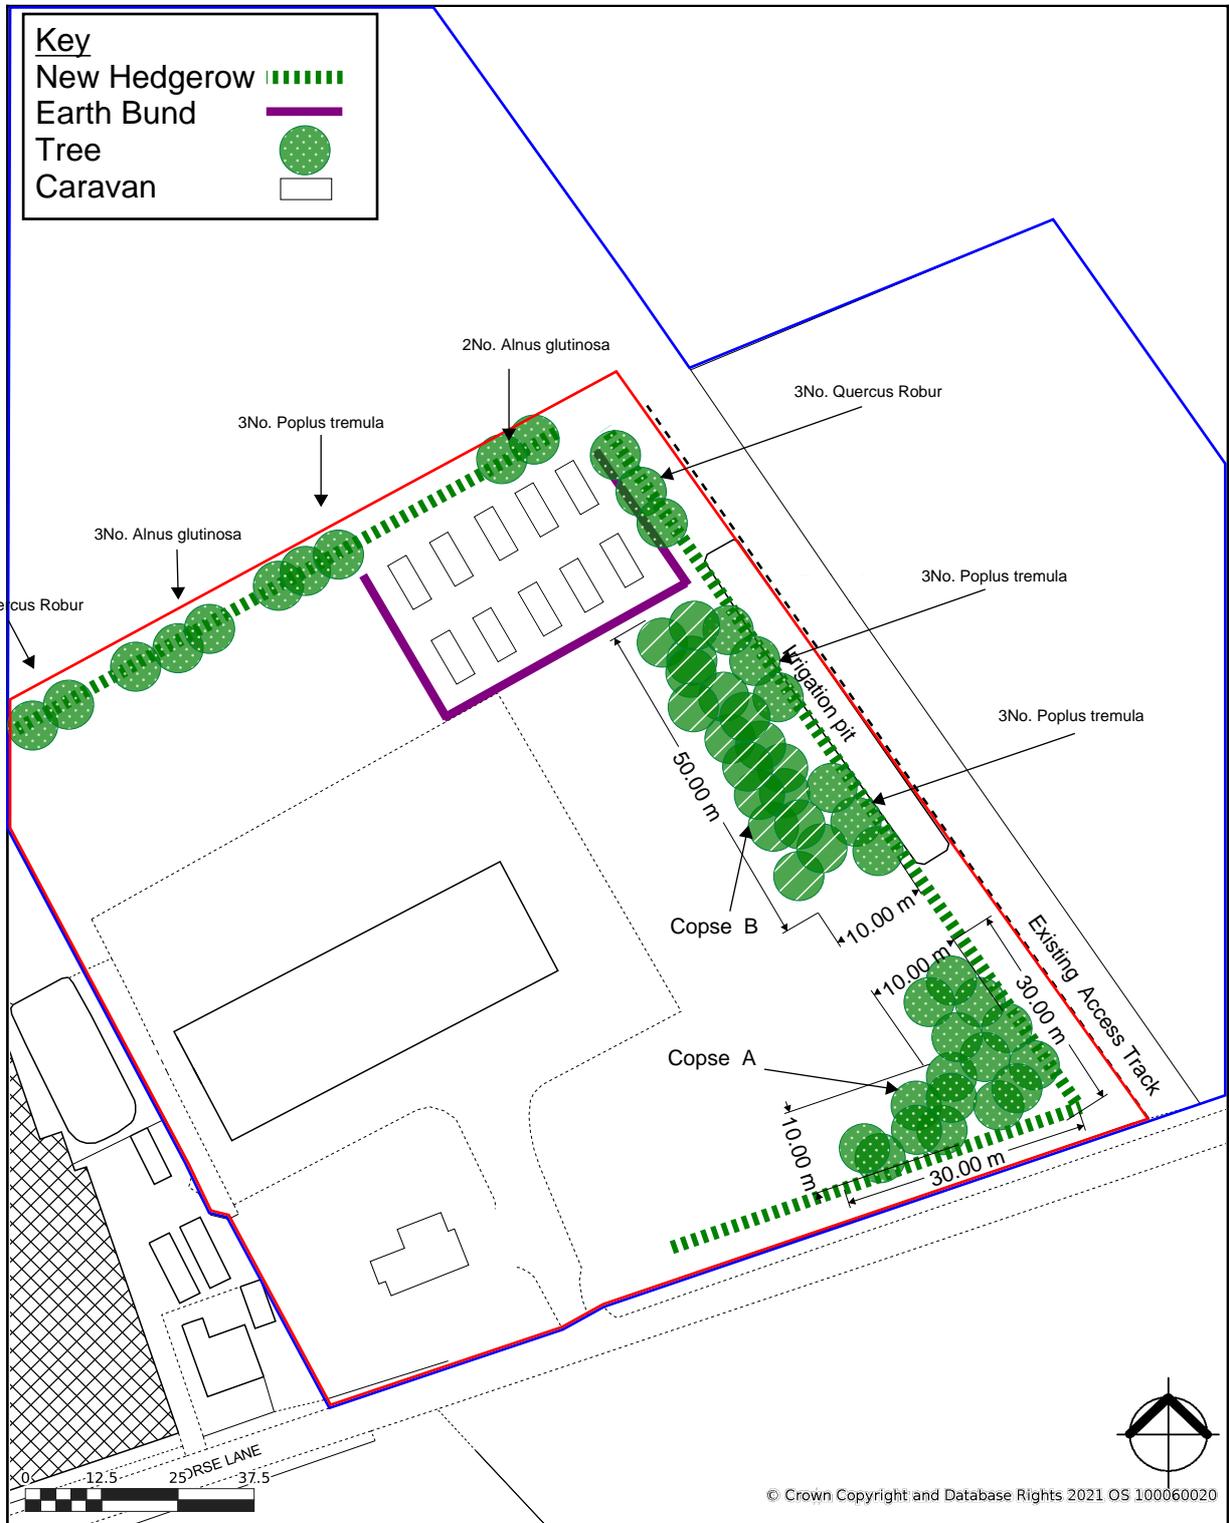

created on **edozo**

Plotted Scale - 1:1,250

## Appendix 4 - Proposed Landscaping

Long Shoot, Gorse Lane, Tarleton, Preston, PR4 6LJ

This map is published for convenience of identification only and although believed to be correct, is not guaranteed and it does not form any part of any contract