



SITE AREA
APPROX 650SQM
LOCAL AUTHORITY
SEVENOAKS DISTRICT COUNCIL
PLANNING DEPARTMENT DEVELOPMENT CONTROL
Ordnance survey dat provided by emapsite

1 OS MAP
Scale: 1:1250

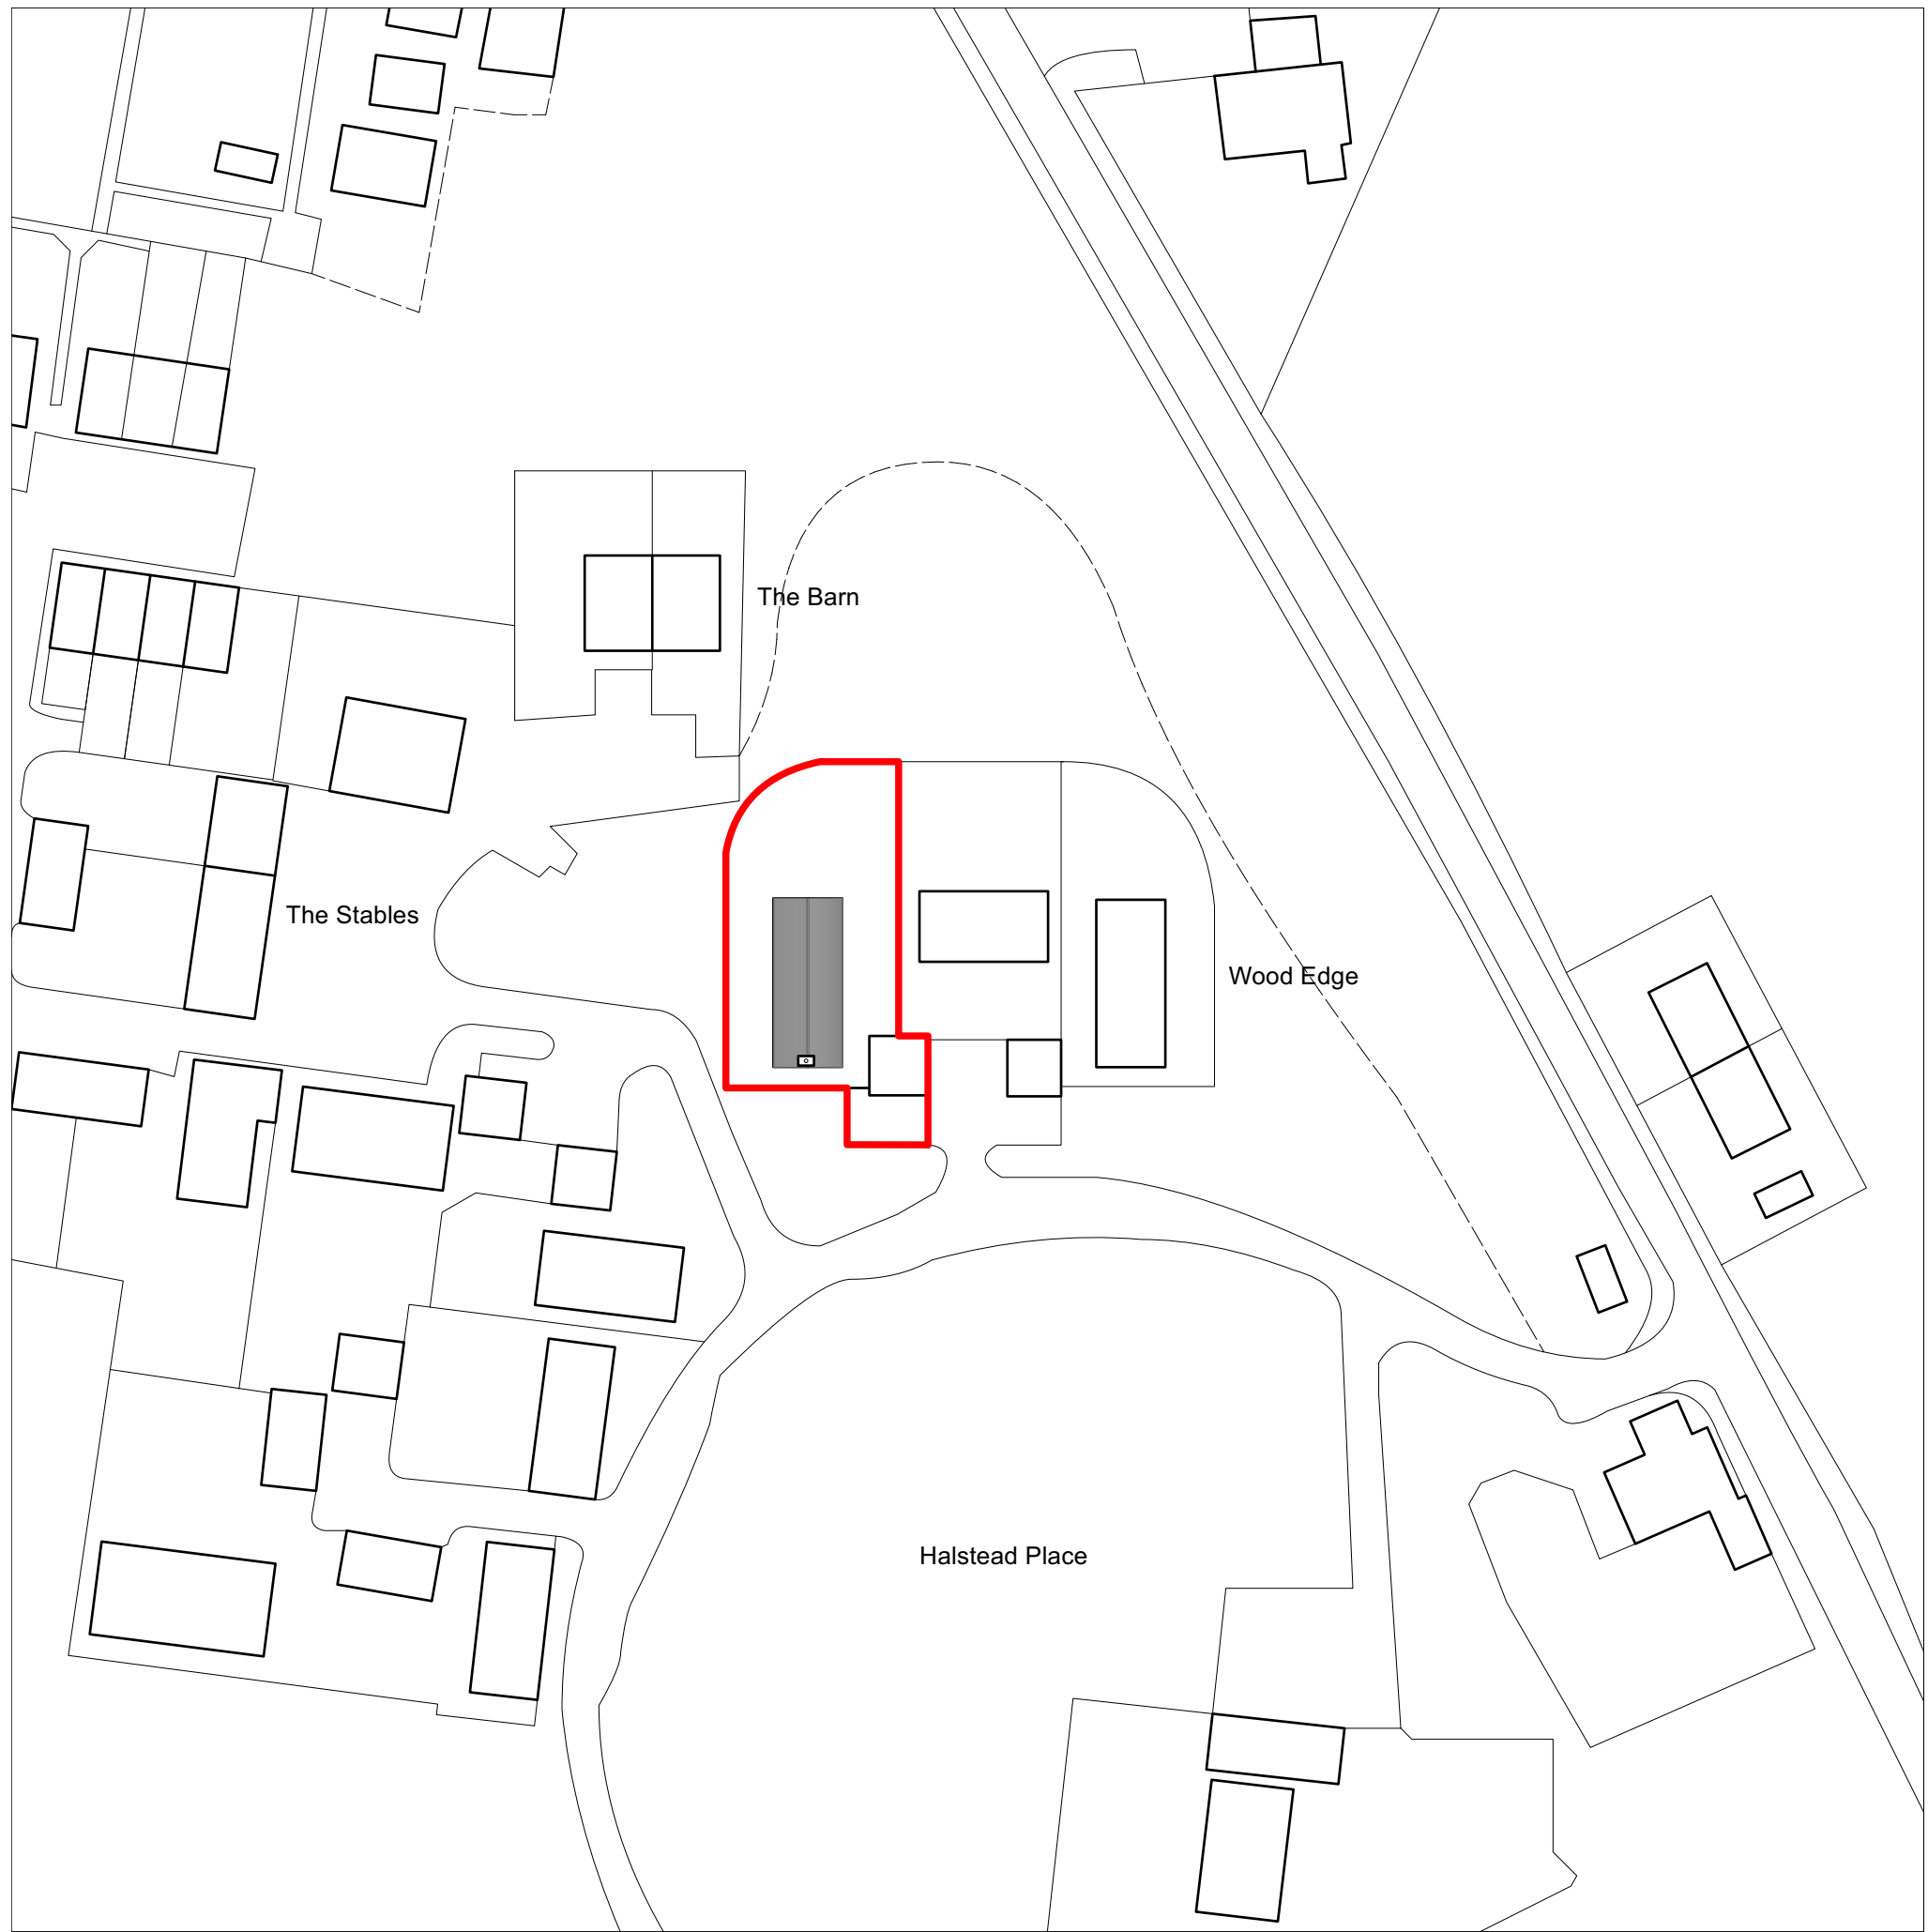

2 OS MAP - Existing
Scale: 1:750

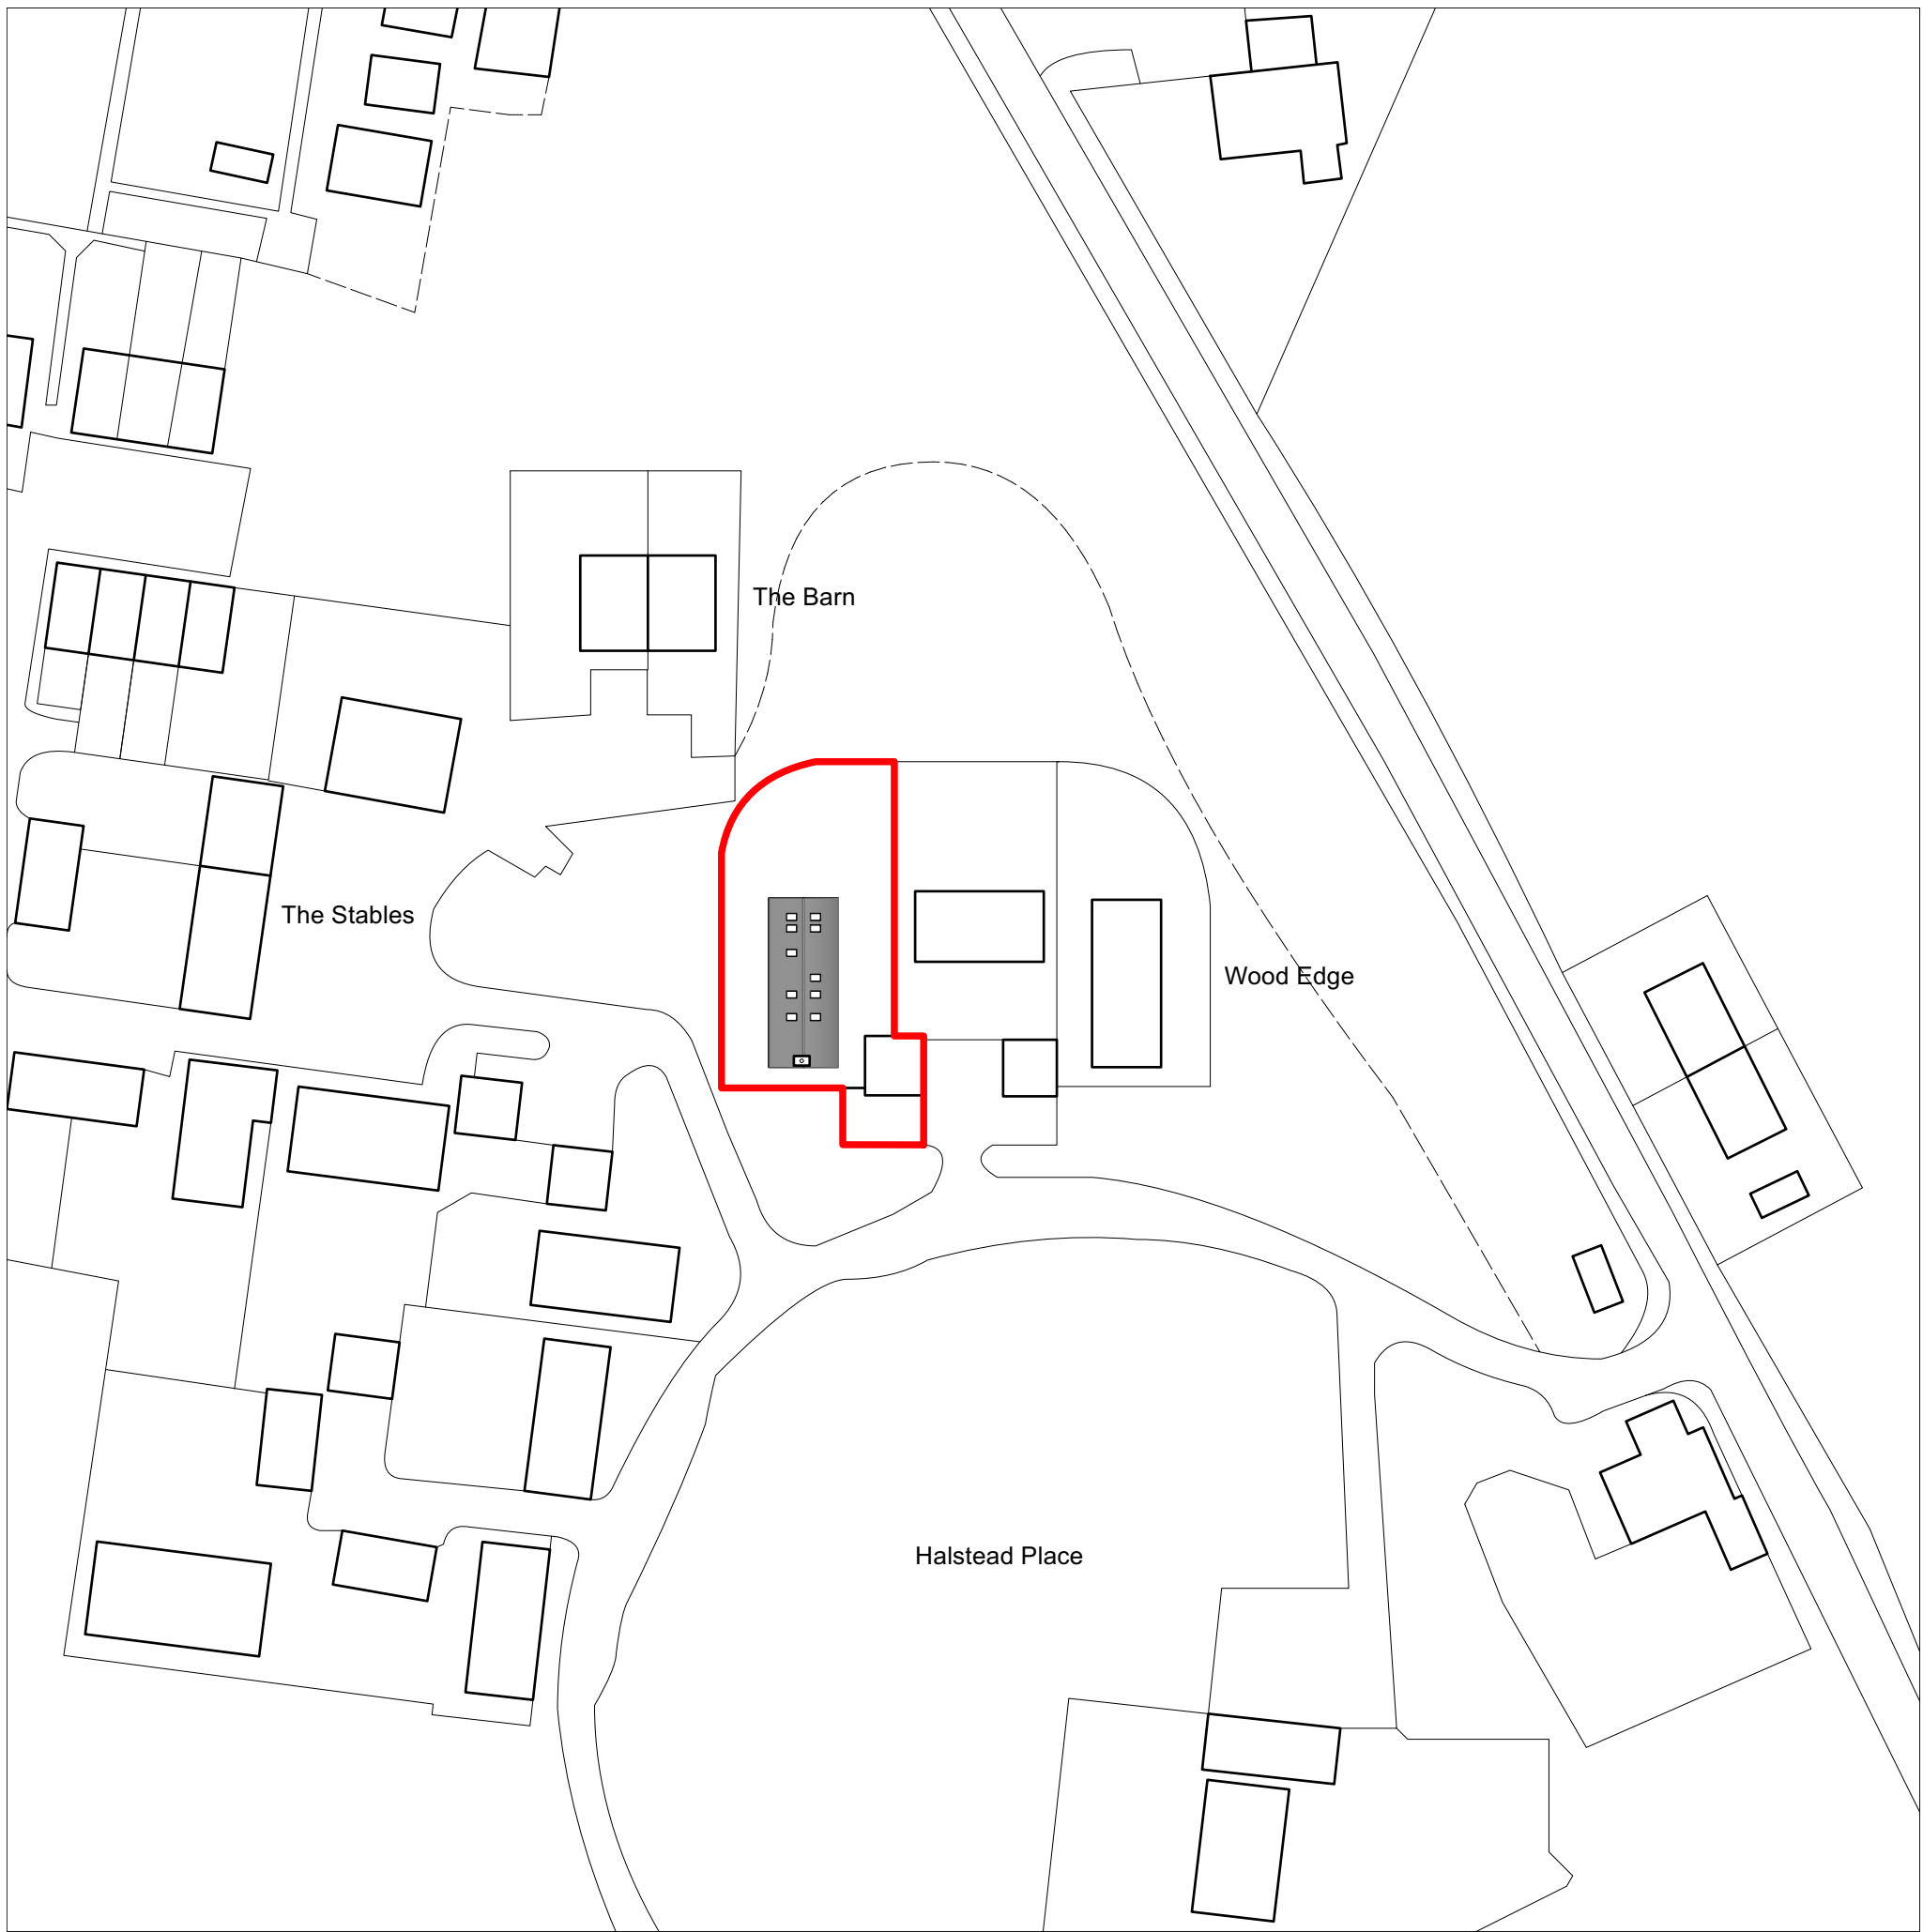

3 OS MAP - Proposed
Scale: 1:750

- Use figured dimensions only
- Do not scale from this drawing
- issued for purposes only.
- All dimensions to be checked on site
- Architect to be notified of any discrepancies before construction commences
- Structural and services information is indicative only - refer to consultants drawings and specifications for details and setting out.
- All work and materials to be in accordance with the current applicable statutory legislation and to comply with al relevant codes of practice and British and European standards.
- Information contained within this drawing is the sole copyright of Nicholas Wheeler Design and not to be reproduced without written permission.

P1 PLANNING 08/07/21

REVISION DATE

N.W.Design_Studio

CLIENT
M & S Jones

PROJECT
1 Wood Edge, TN14 7BJ

DRAWING
OS MAP

SCALE
1:1250 @A1 1:2500 @A3

DATE
July 2021

DWG No.
HA-111-EX-GA- A100

DRAWING STATUS
PLANNING

Information contained on this drawing is the sole copyright of
NW Design Studio and is not to be reproduced without their permission.