



1 Ground Floor Existing Plan
Scale: 1:50

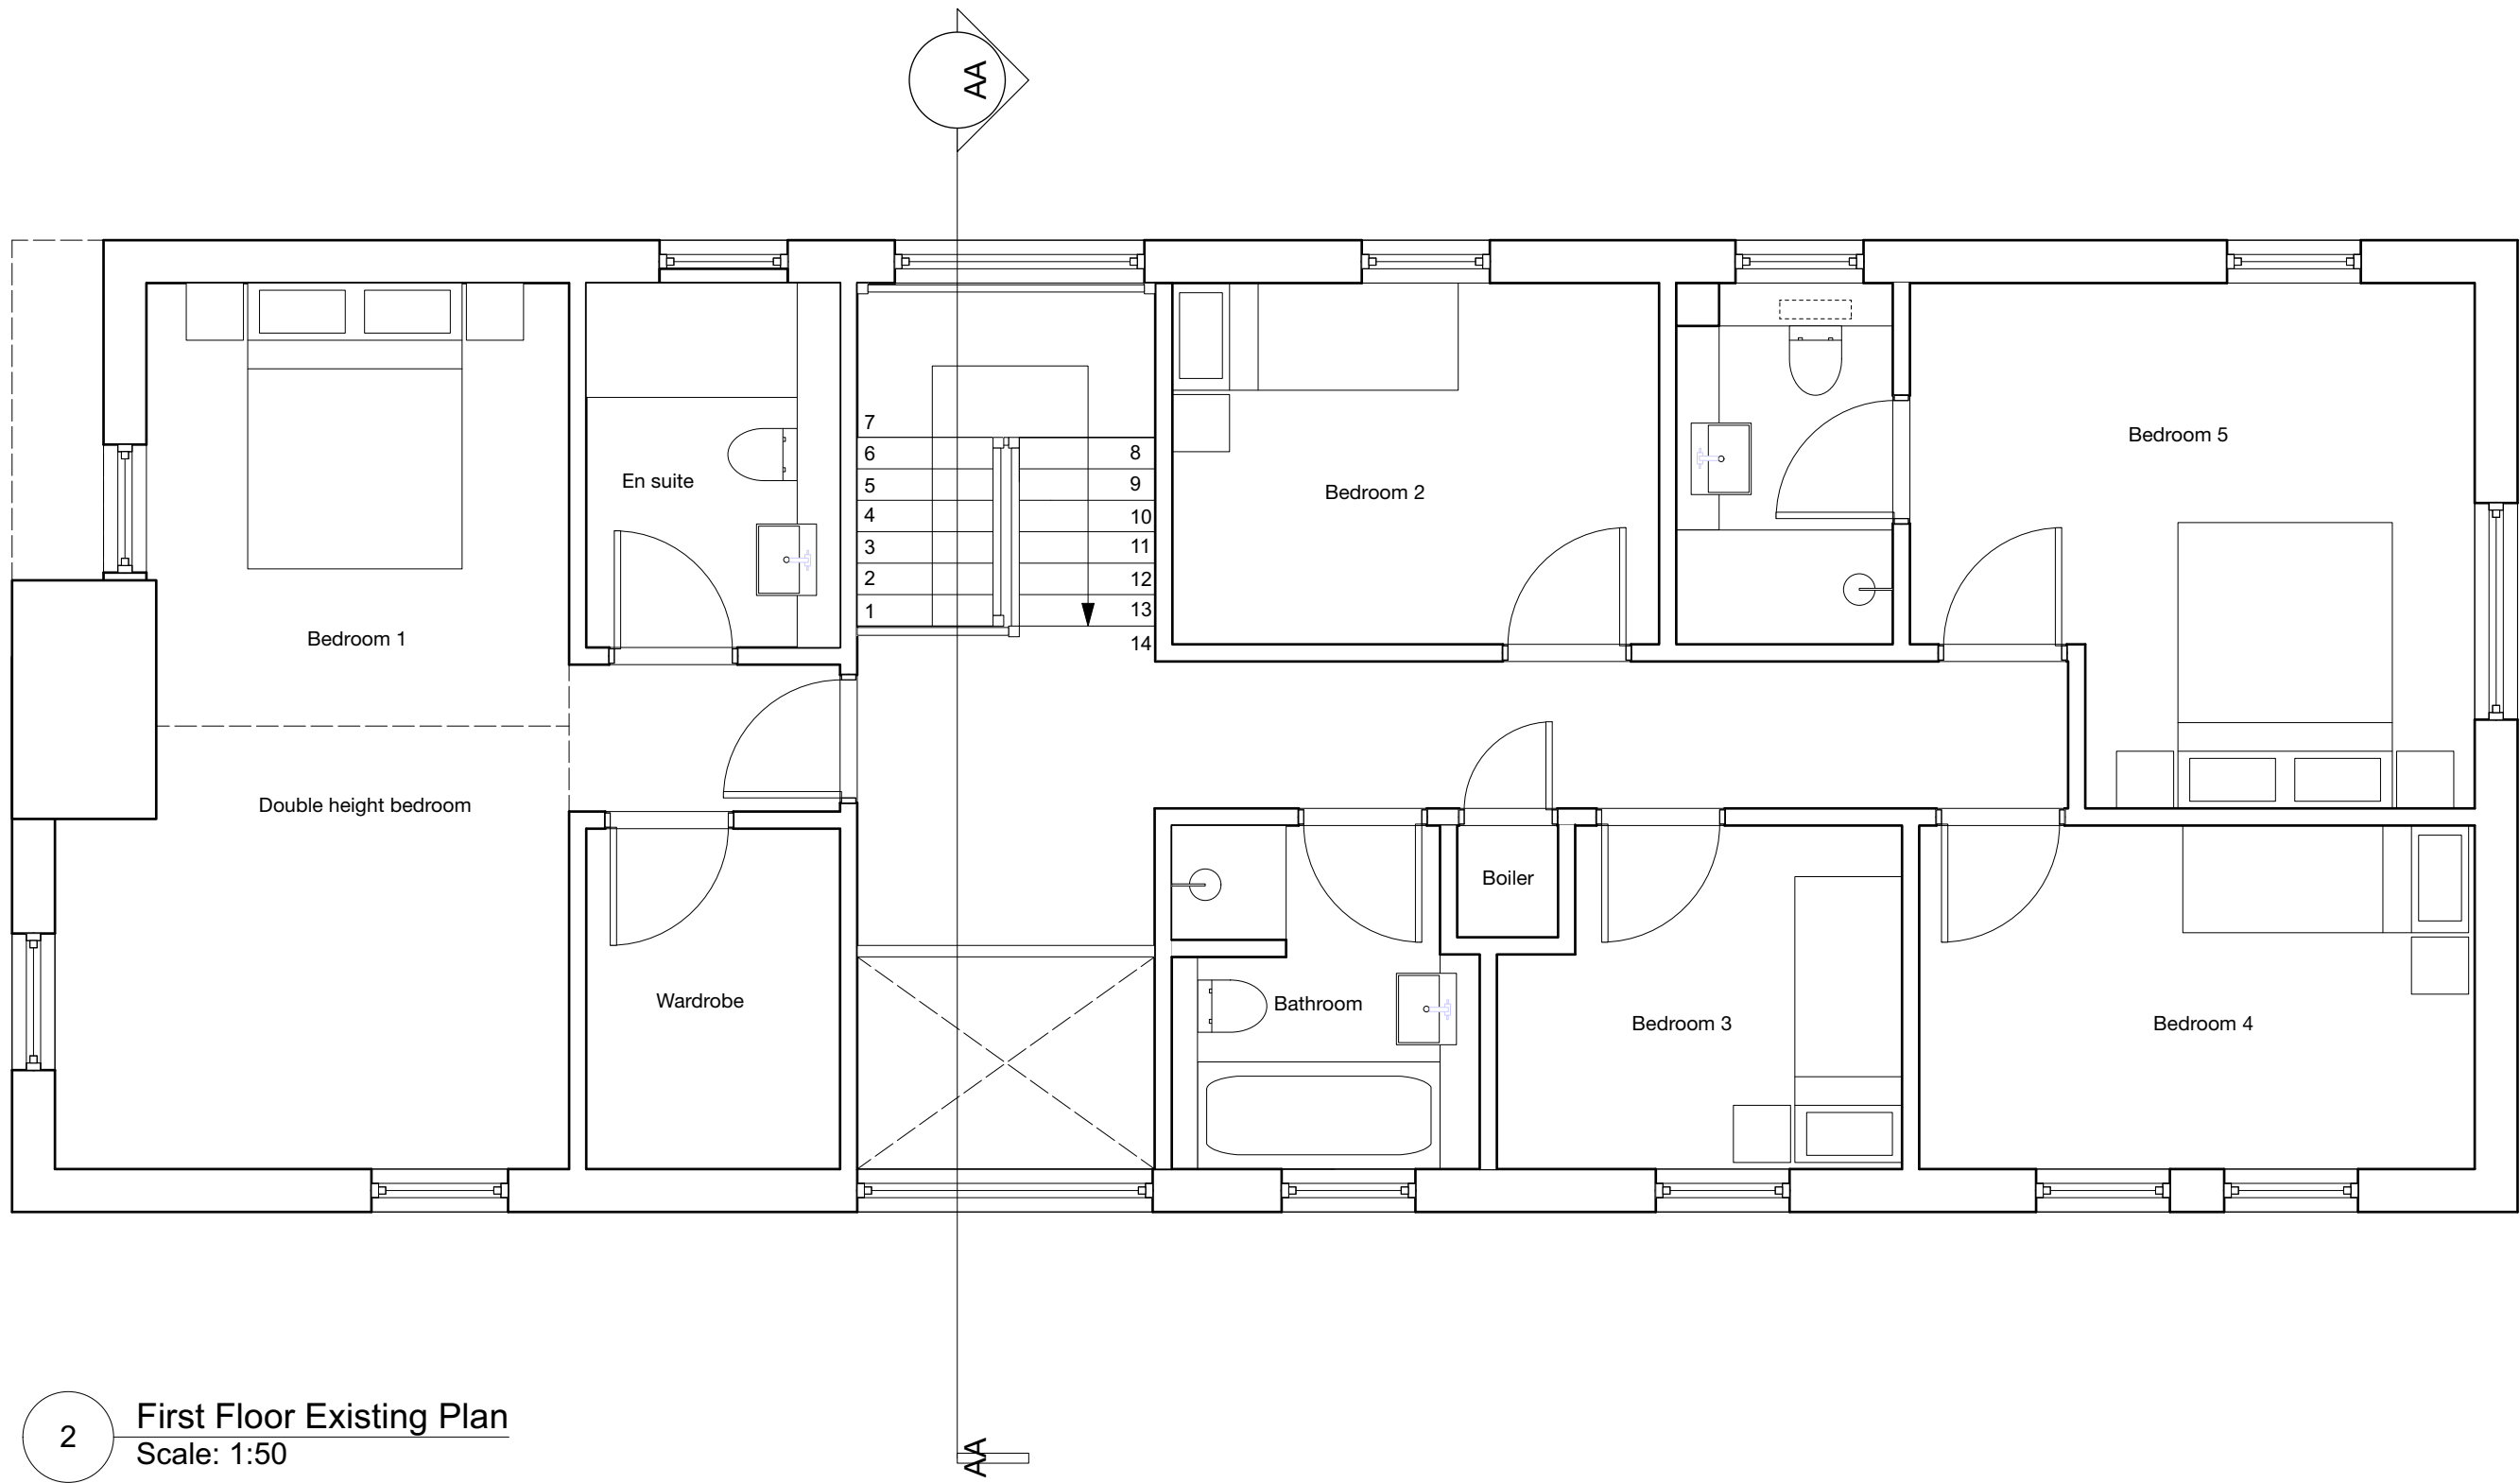

2 First Floor Existing Plan
Scale: 1:50

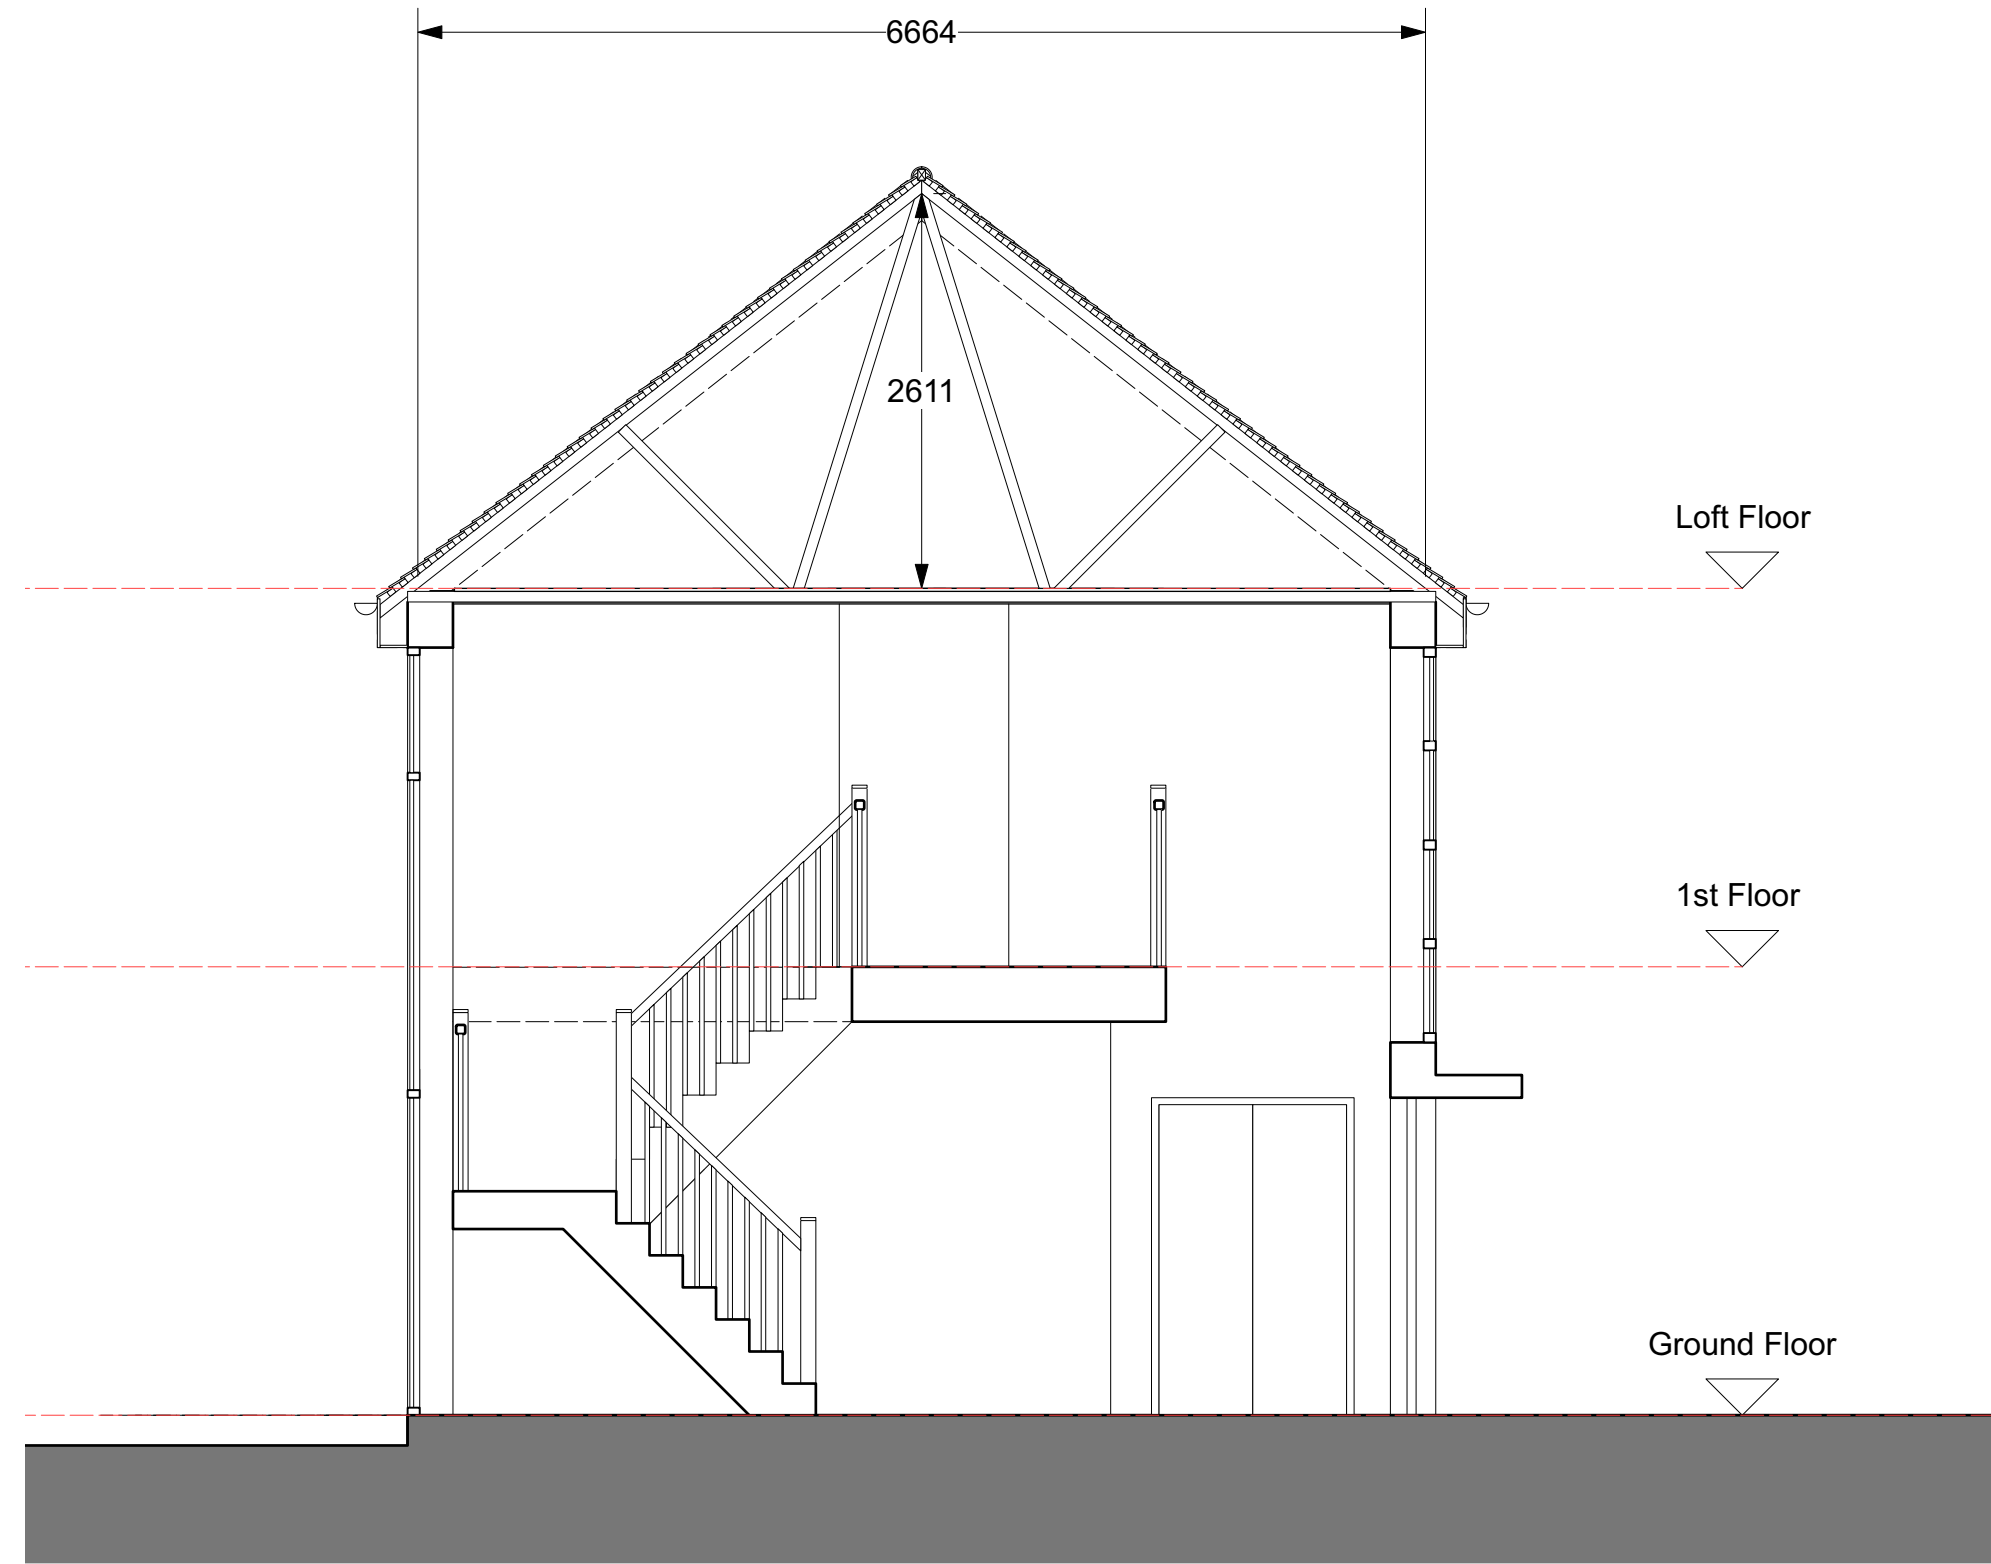

3 Existing section AA
Scale: 1:50

- Use figured dimensions only
- Do not scale from this drawing
- Issued for purposes only.
- All dimensions to be checked on site
- Architect to be notified of any discrepancies before construction commences
- Structural and services information is indicative only - refer to consultants drawings and specifications for details and setting out.
- All work and materials to be in accordance with the current applicable statutory legislation and to comply with all relevant codes of practice and British and European standards.
- Information contained within this drawing is the sole copyright of Nicholas Wheeler Design and not to be reproduced without written permission.

P1 PLANNING 08/07/21

REVISION DATE

N.W.Design_Studio

CLIENT
M & S Jones

PROJECT
1 Wood Edge, TN14 7BJ

DRAWING
EXISTING PLANS

SCALE
1:50 @A1 1:100 @A3

DATE
July 2021

DWG No.
HA-111-EX-GA-A101

DRAWING STATUS
PLANNING

Information contained on this drawing is the sole copyright of
N.W. Design Studio and is not to be reproduced without their permission.