



1 Loft Floor Existing Plan
Scale: 1:50

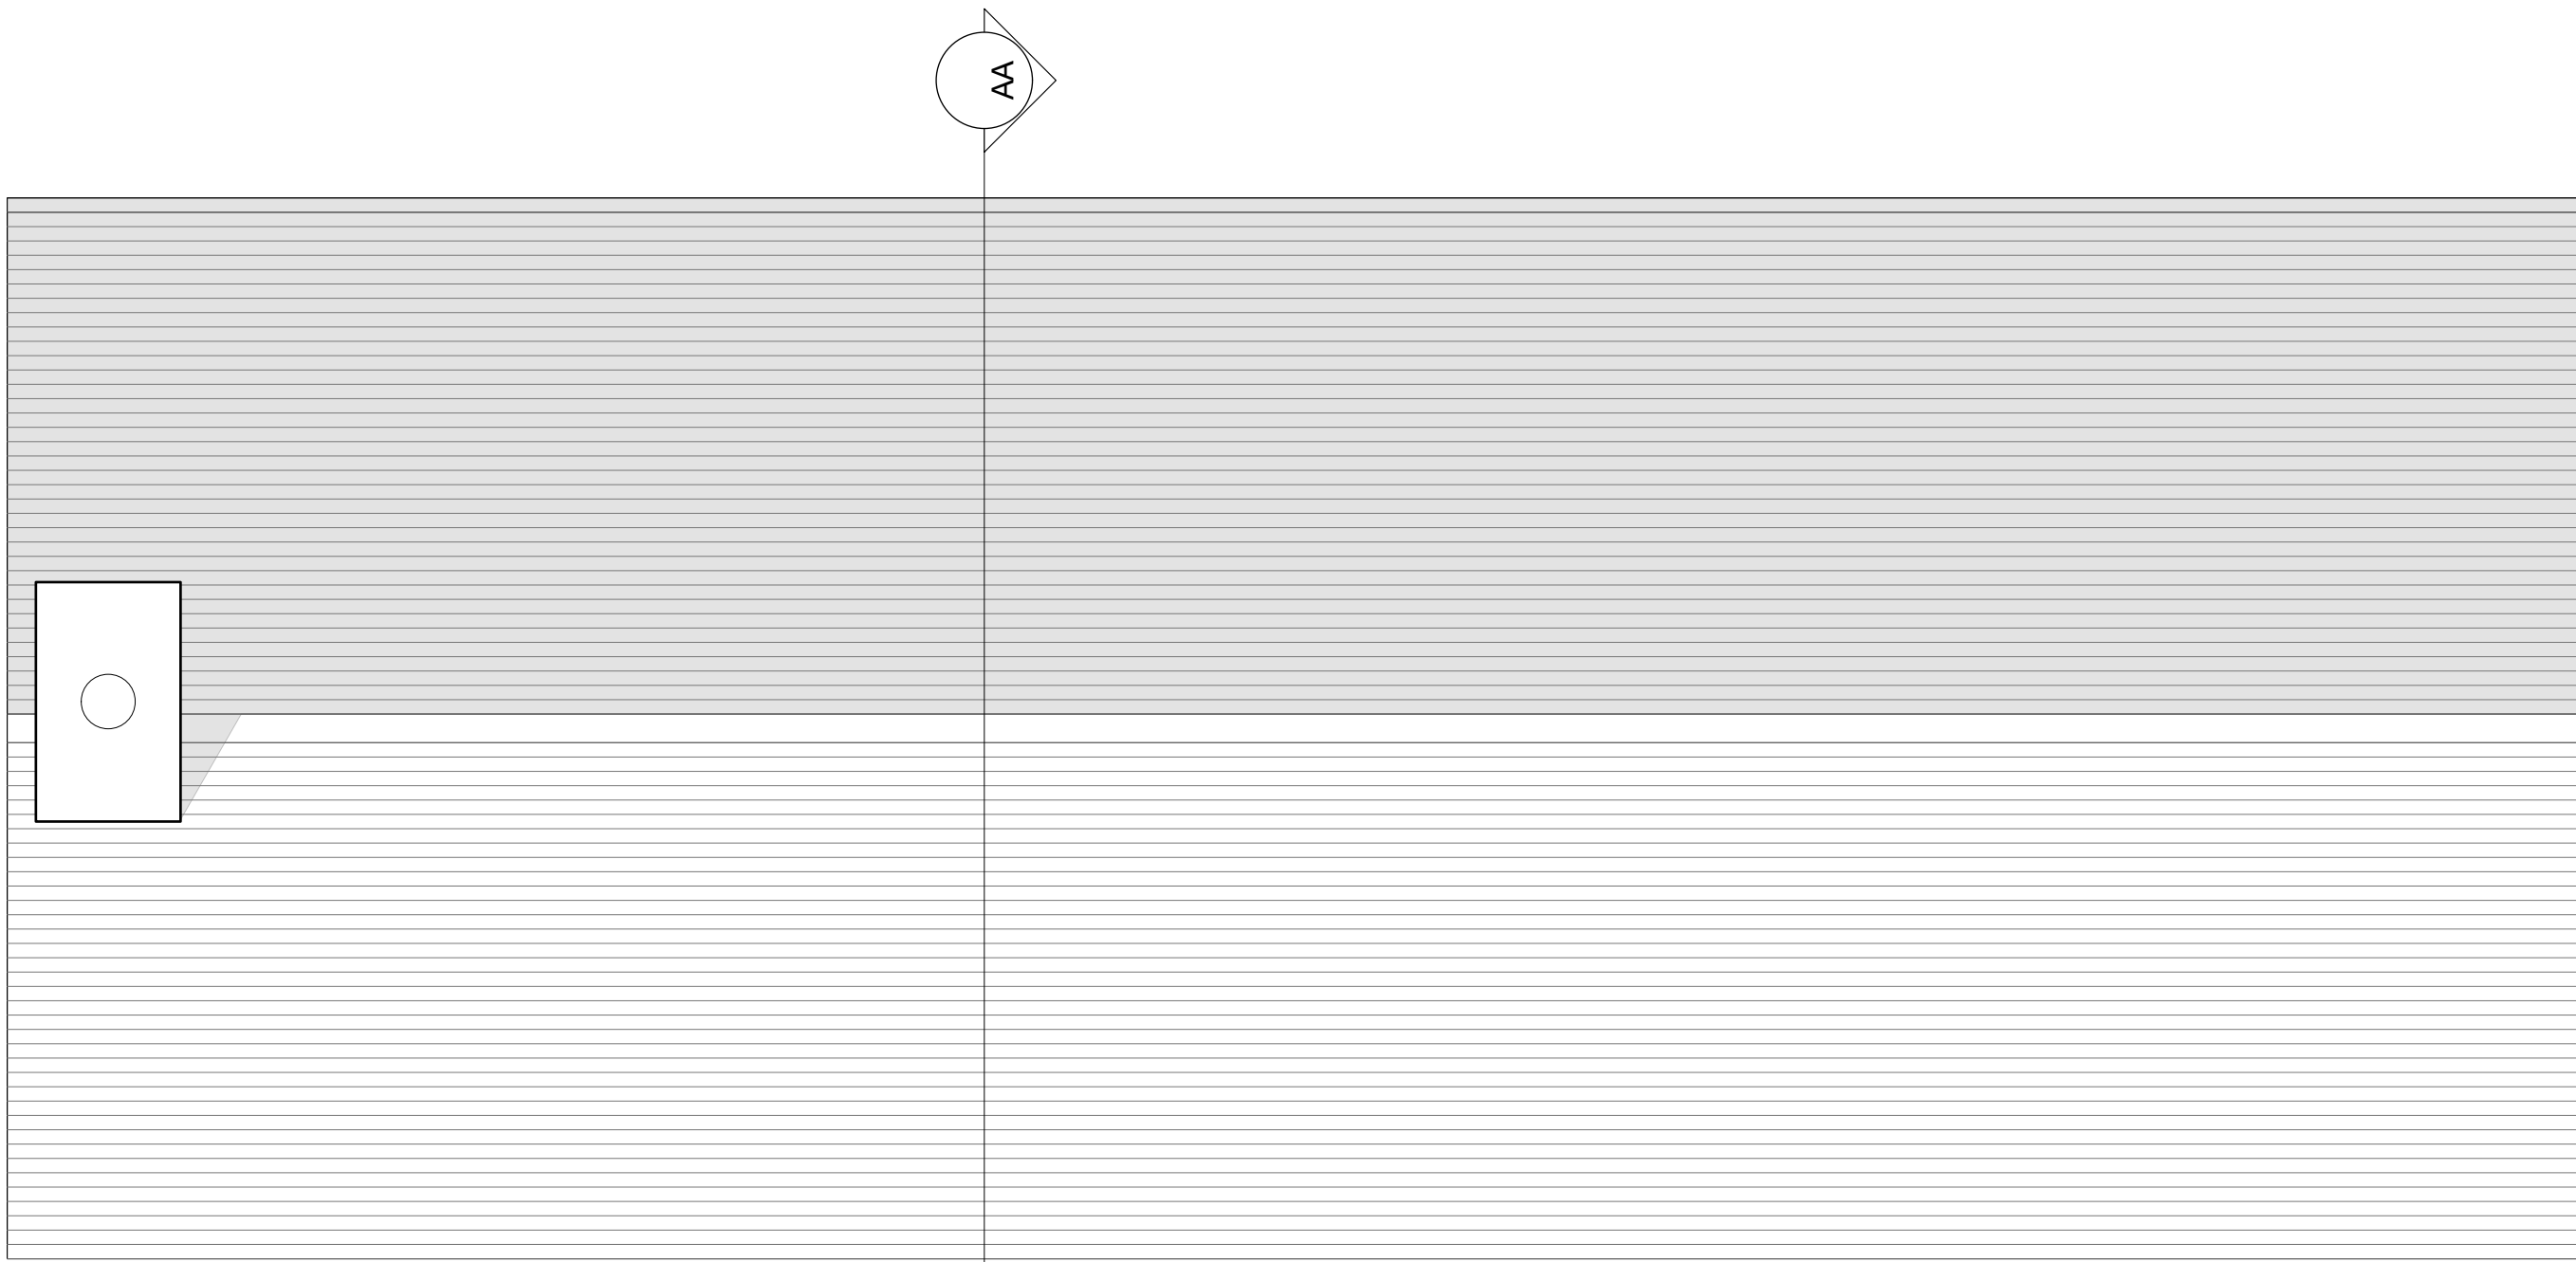

2 Roof Existing Plan
Scale: 1:50

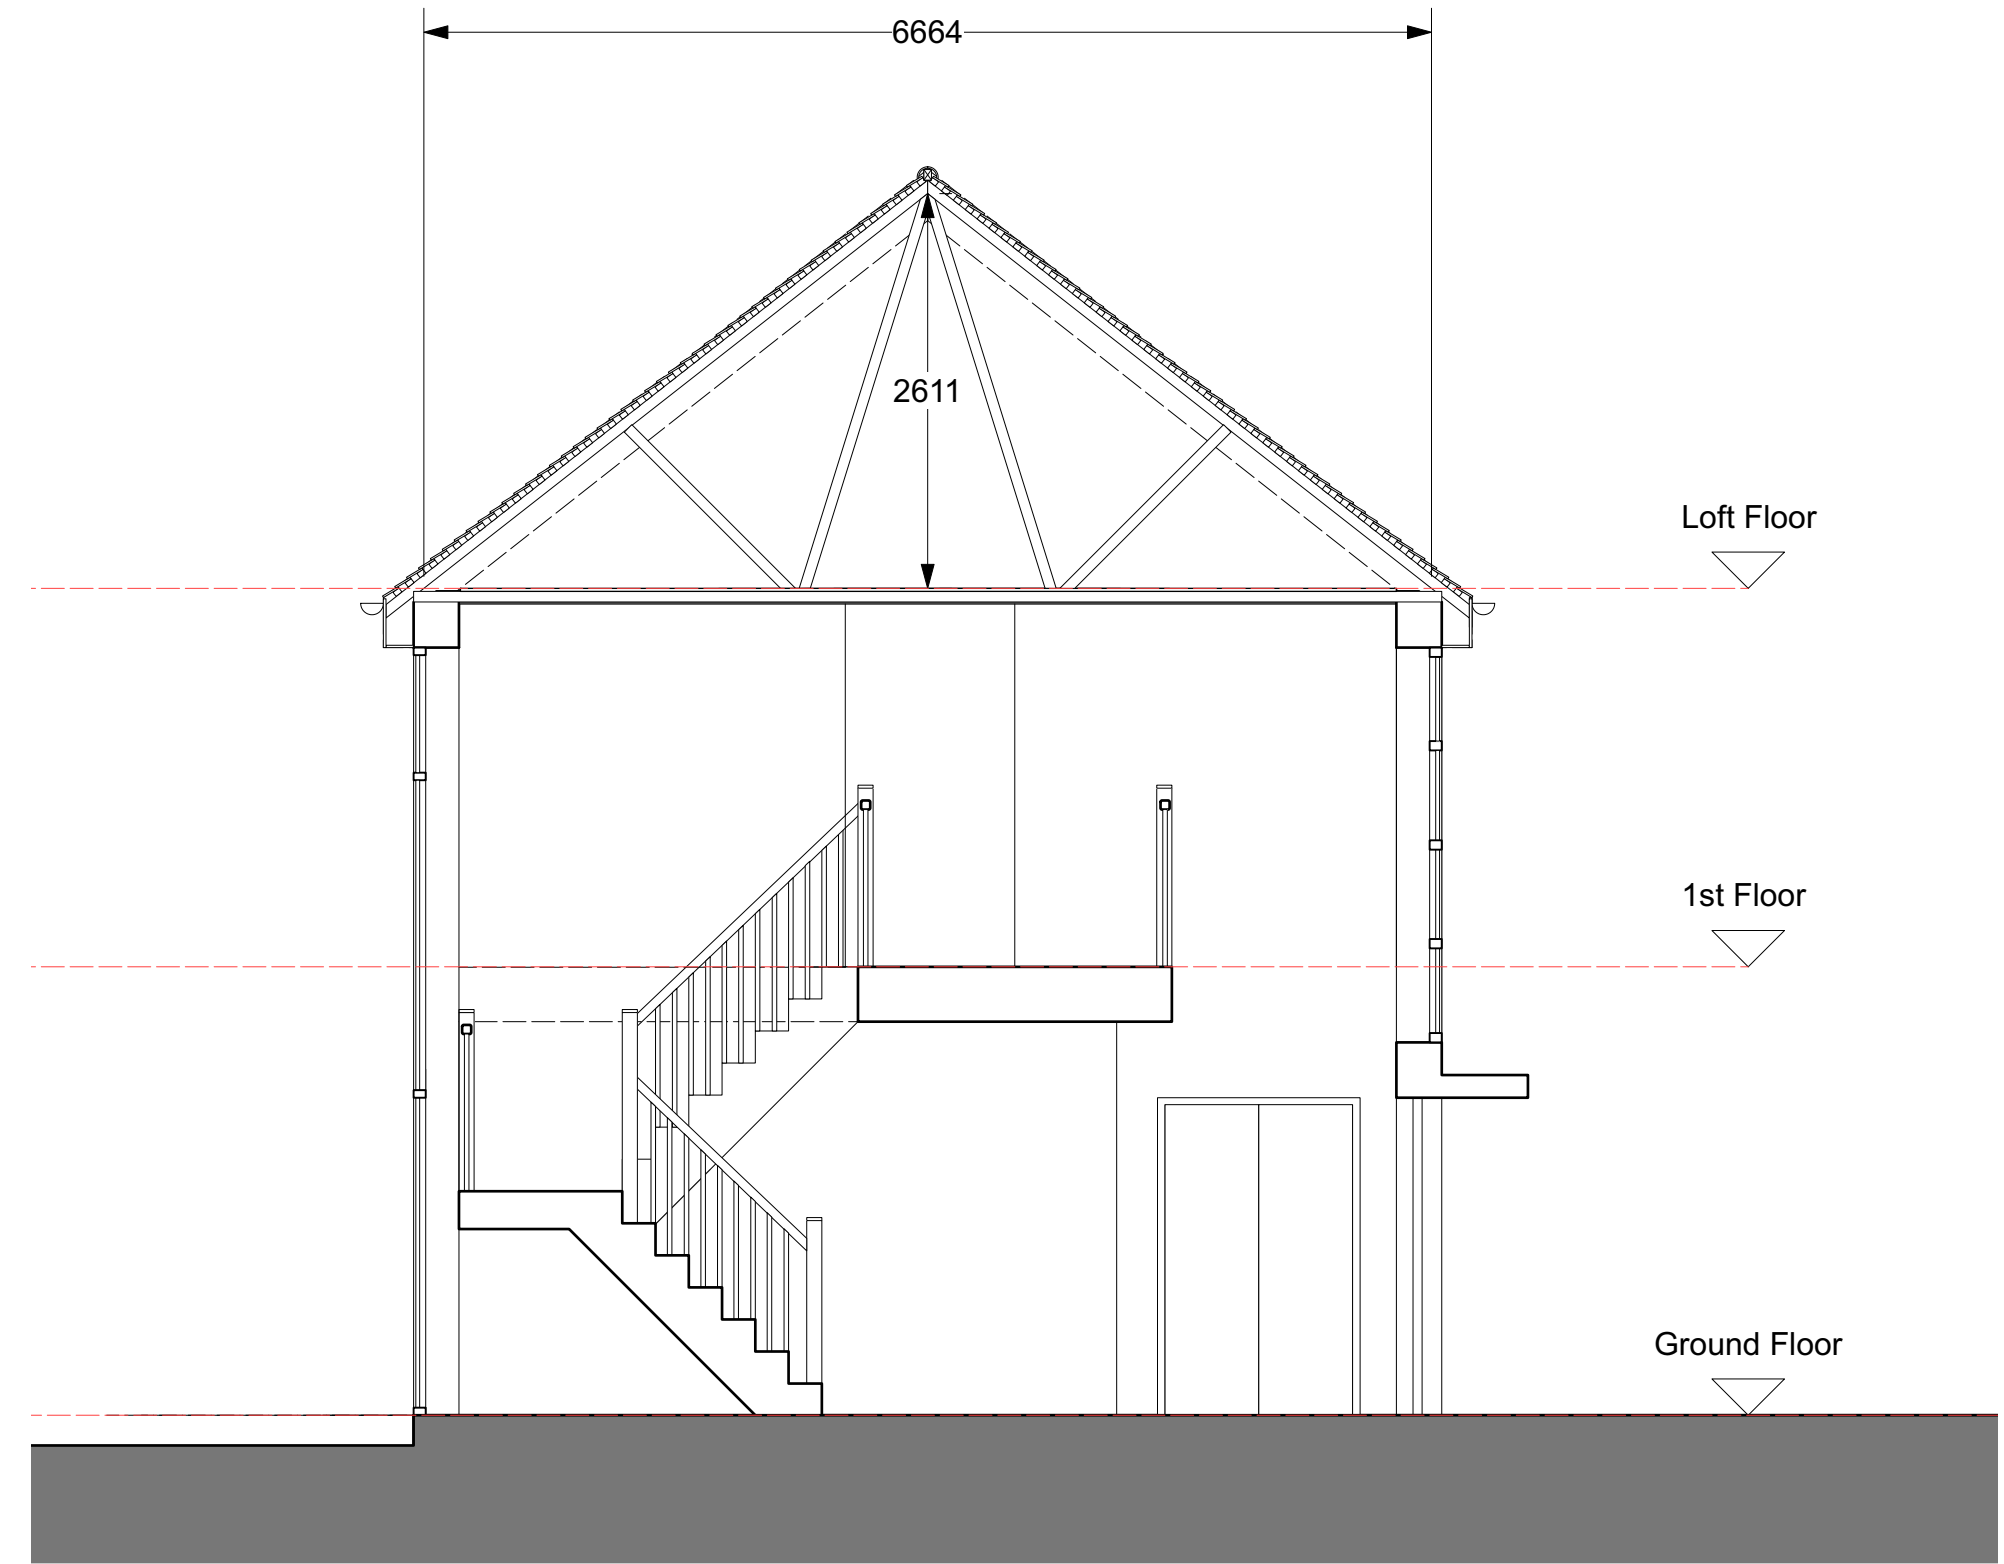

3 Existing section AA
Scale: 1:50

- Use figured dimensions only
- Do not scale from this drawing
- Issued for purposes only.
- All dimensions to be checked on site
- Architect to be notified of any discrepancies before construction commences
- Structural and services information is indicative only - refer to consultants drawings and specifications for details and setting out.
- All work and materials to be in accordance with the current applicable statutory legislation and to comply with all relevant codes of practice and British and European standards.
- Information contained within this drawing is the sole copyright of Nicholas Wheeler Design and not to be reproduced without written permission.

P1	PLANNING	08/07/21
REVISION		DATE
N.W.Design_Studio		
CLIENT		
M & S Jones		
PROJECT		
1 Wood Edge, TN14 7BJ		
DRAWING		
EXISTING PLANS		
SCALE		
1:50 @A1 1:100 @A3		
DATE		DRAWN BY
July 2021		NW
DWG No.	REVISION	
HA-111-EX-GA-A102	P1	
DRAWING STATUS		PLANNING