


- Use figured dimensions only
- Do not scale from this drawing
- issued for purposes only.
- All dimensions to be checked on site
- Architect to be notified of any discrepancies before construction commences
- Structural and services information is indicative only - refer to consultants drawings and specifications for details and setting out.
- All work and materials to be in accordance with the current applicable statutory legislation and to comply with al relevant codes of practice and British and European standards.
- Information contained within this drawing is the sole copyright of Nicholas Wheeler Design and not to be reproduced without written permission.

6 Proposed East facing Elevation
Scale: 1:50

7 Proposed South facing Elevation
Scale: 1:50

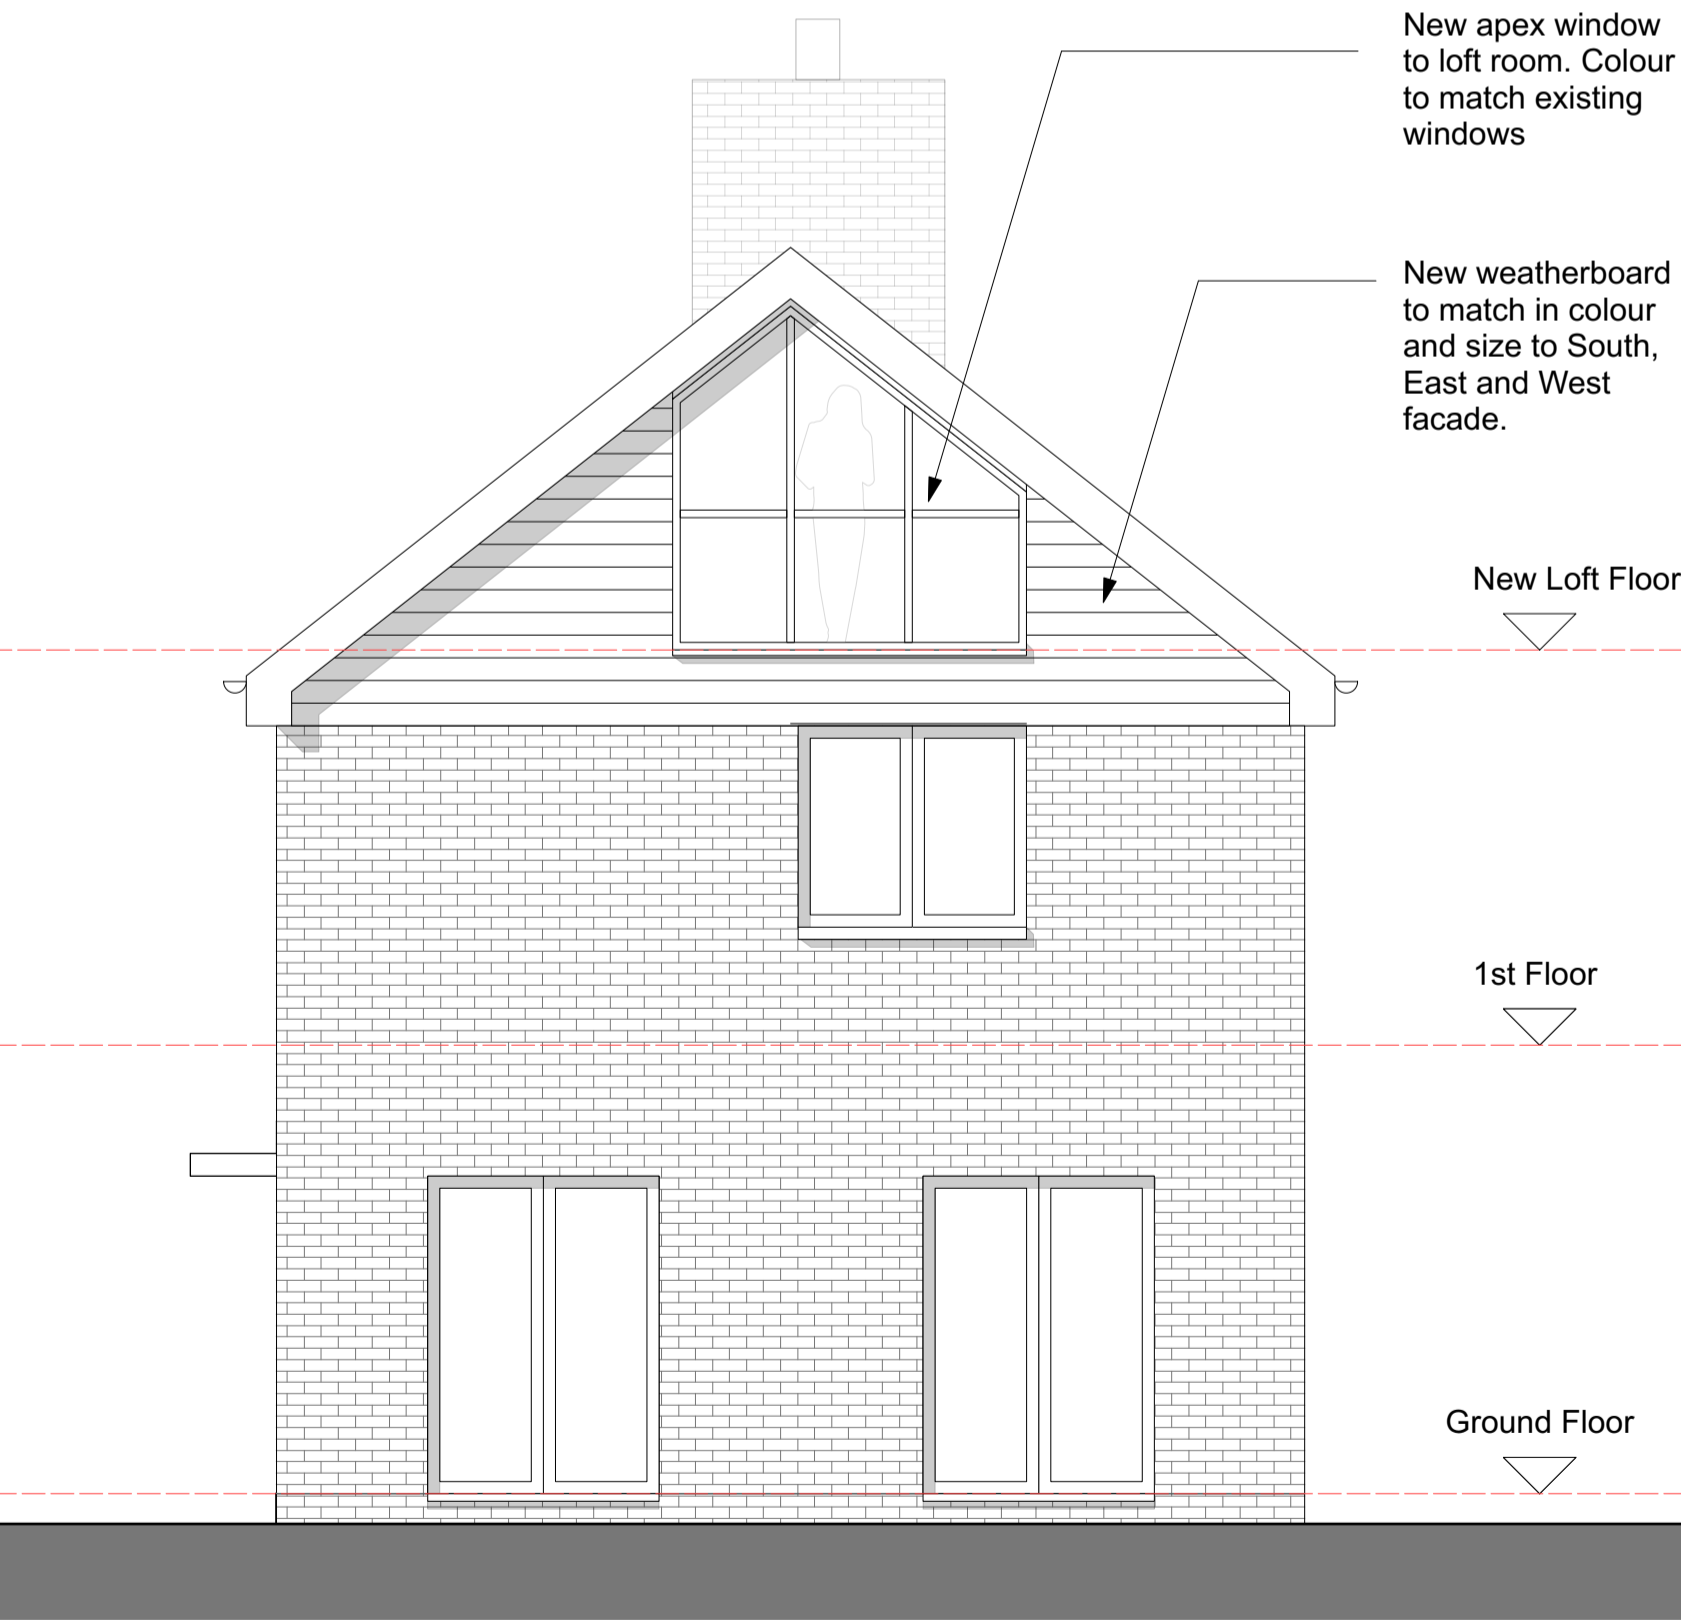

5 Proposed West Facing Elevation
Scale: 1:50

8 Proposed North facing Elevation
Scale: 1:50

P1 PLANNING 08/07/21

REVISION DATE

N.W.Design_Studio

CLIENT M & S Jones

PROJECT 1 Wood Edge, TN14 7BJ

DRAWING PROPOSED ELEVATIONS

SCALE 1:50 @A1 1:100 @A3

DATE July 2021 DRAWN BY NW

DWG No. HA-111-PR-GE-A200 REVISION P1

DRAWING STATUS PLANNING