



2 Existing East facing Elevation
Scale: 1:50



3 Existing South facing Elevation
Scale: 1:50

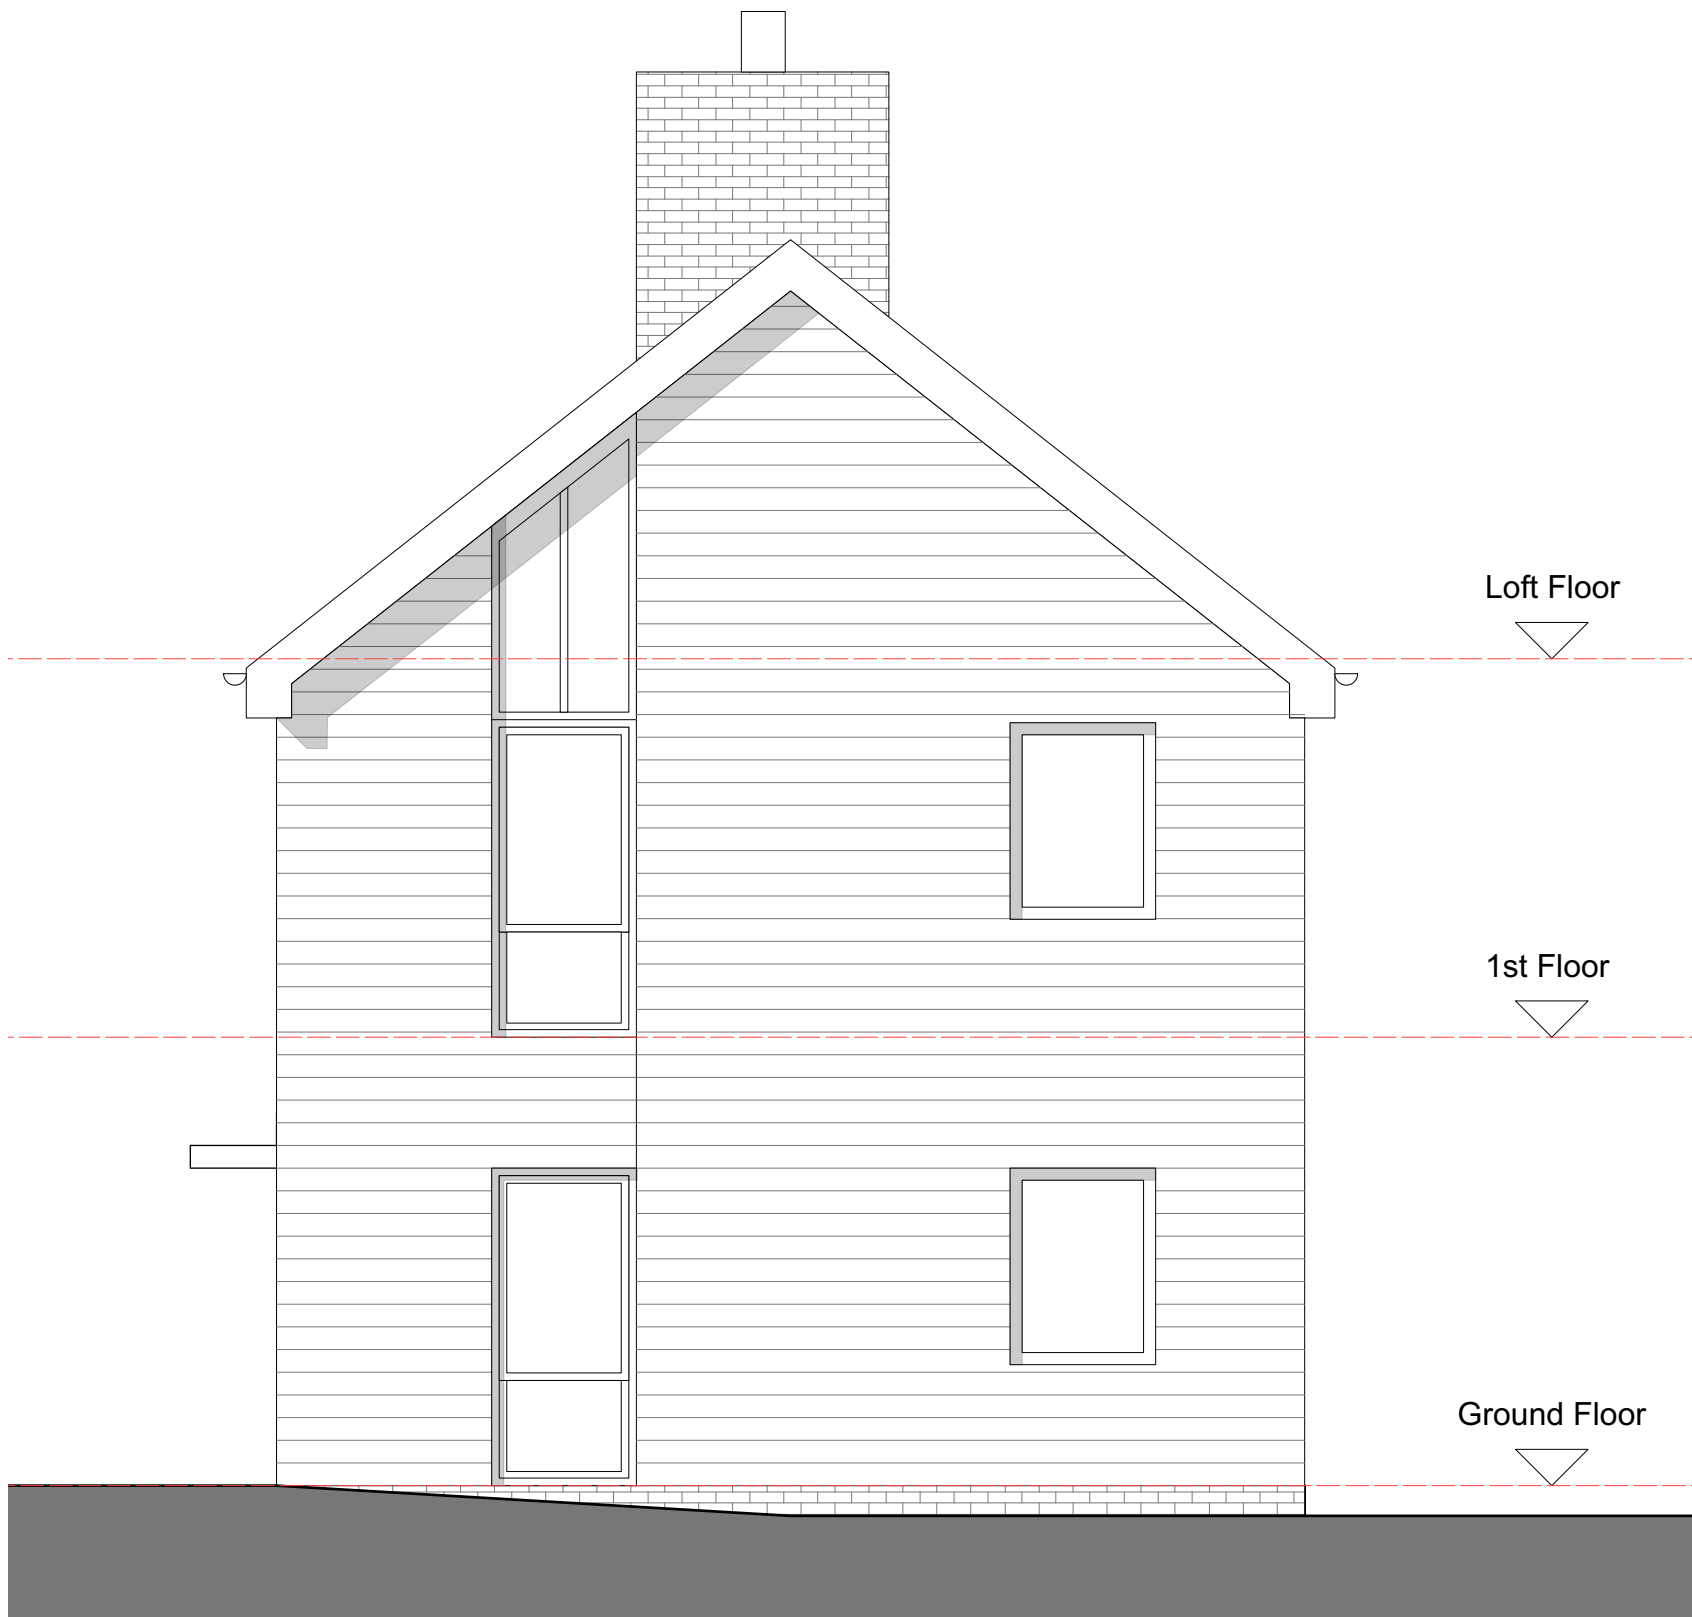

1 Existing West Facing Elevation
Scale: 1:50

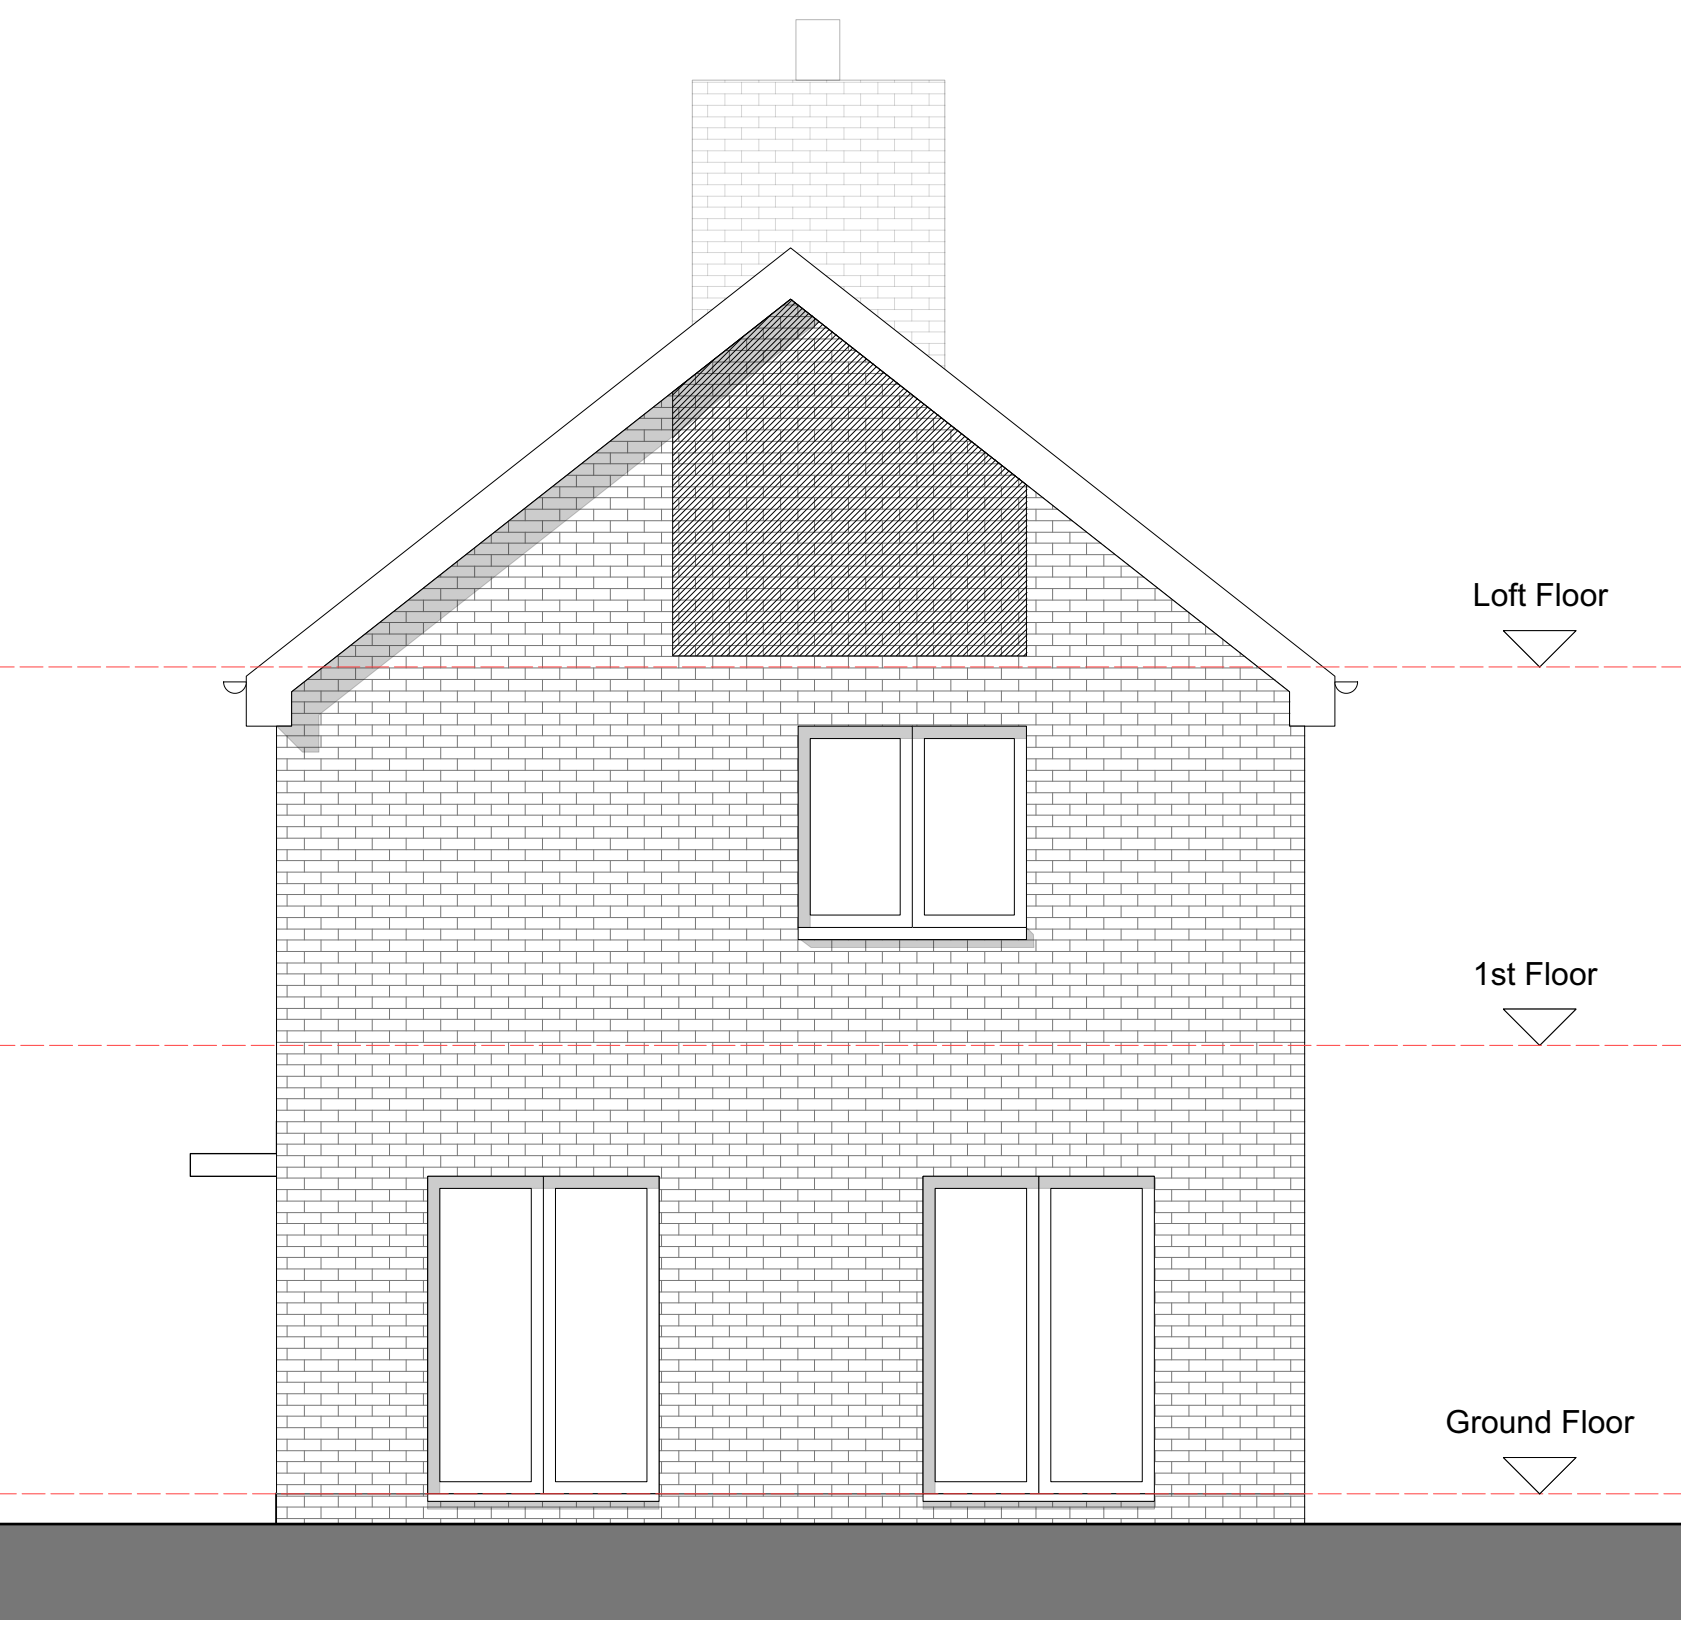

4 Existing North facing Elevation
Scale: 1:50

- Use figured dimensions only
- Do not scale from this drawing
- issued for purposes only.
- All dimensions to be checked on site
- Architect to be notified of any discrepancies before construction commences
- Structural and services information is indicative only - refer to consultants drawings and specifications for details and setting out.
- All work and materials to be in accordance with the current applicable statutory legislation and to comply with al relevant codes of practice and British and European standards.
- Information contained within this drawing is the sole copyright of Nicholas Wheeler Design and not to be reproduced without written permission.

 Demolition

P1 PLANNING 08/07/21

REVISION DATE

N.W.Design_Studio

CLIENT
M & S Jones

PROJECT
1 Wood Edge, TN14 7BJ

DRAWING
EXISTING ELEVATIONS

SCALE
1:50 @A1 1:100 @A3

DATE
July 2021

DWG No.
HA-111-EX-GE-A200

DRAWING STATUS
PLANNING

DRAWN BY
NW

REVISION
P1

Information contained on this drawing is the sole copyright of
NW Design Studio and is not to be reproduced without their permission.