


EAST

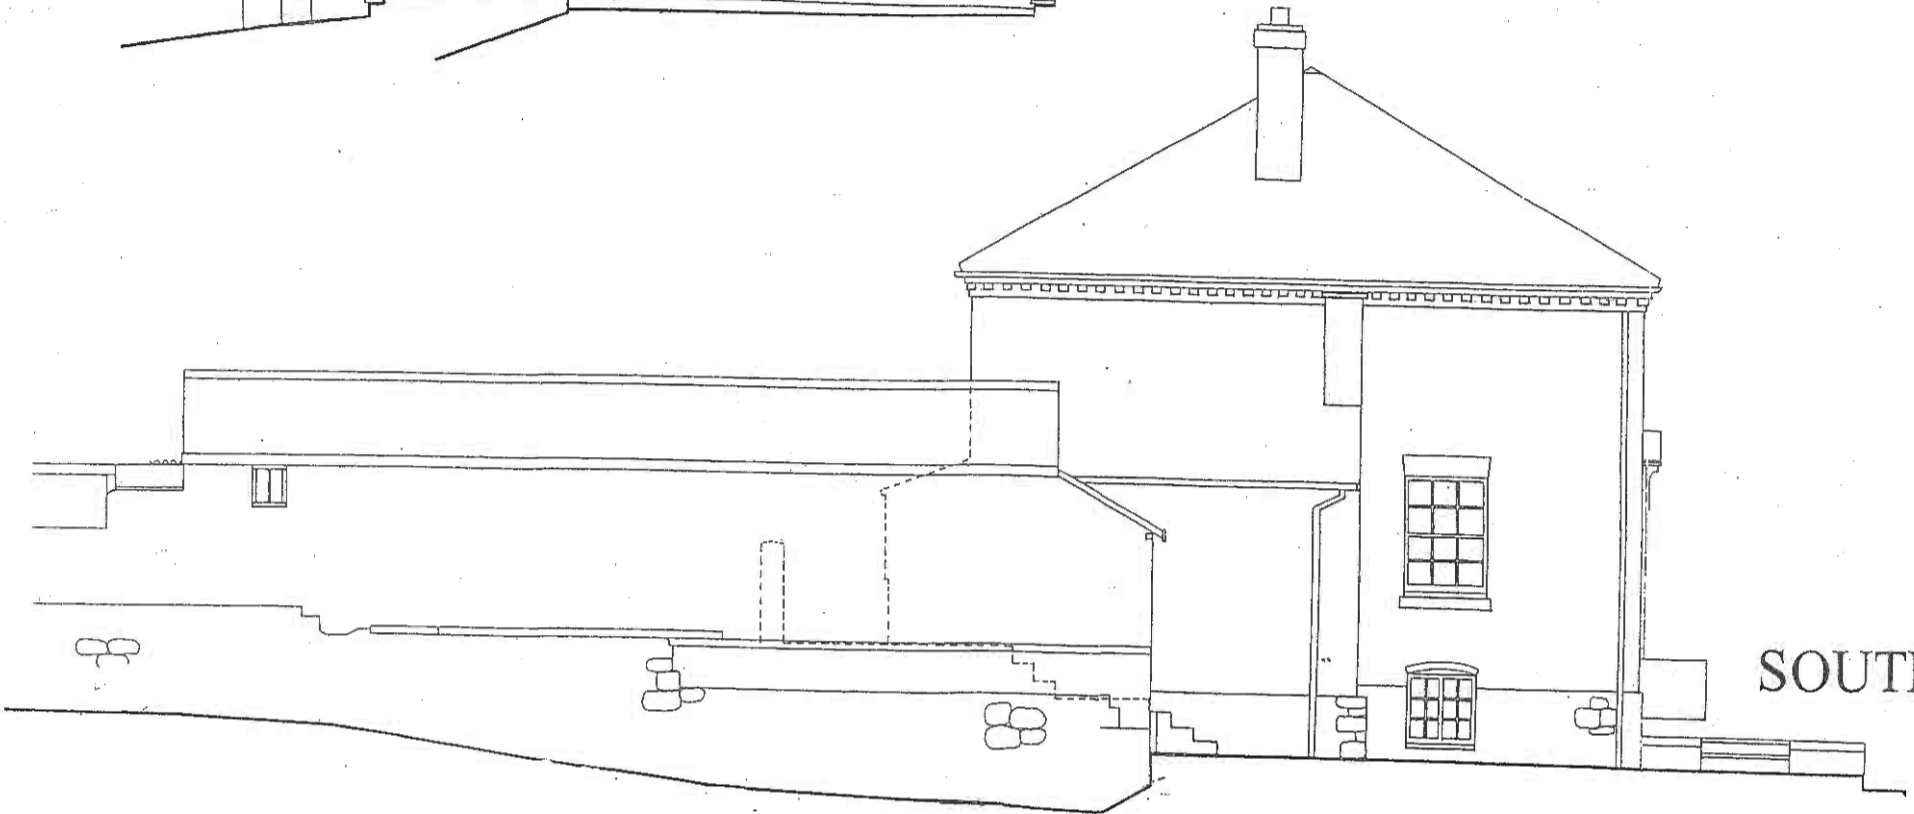

SOUTH




WEST



section f-f

NORTH

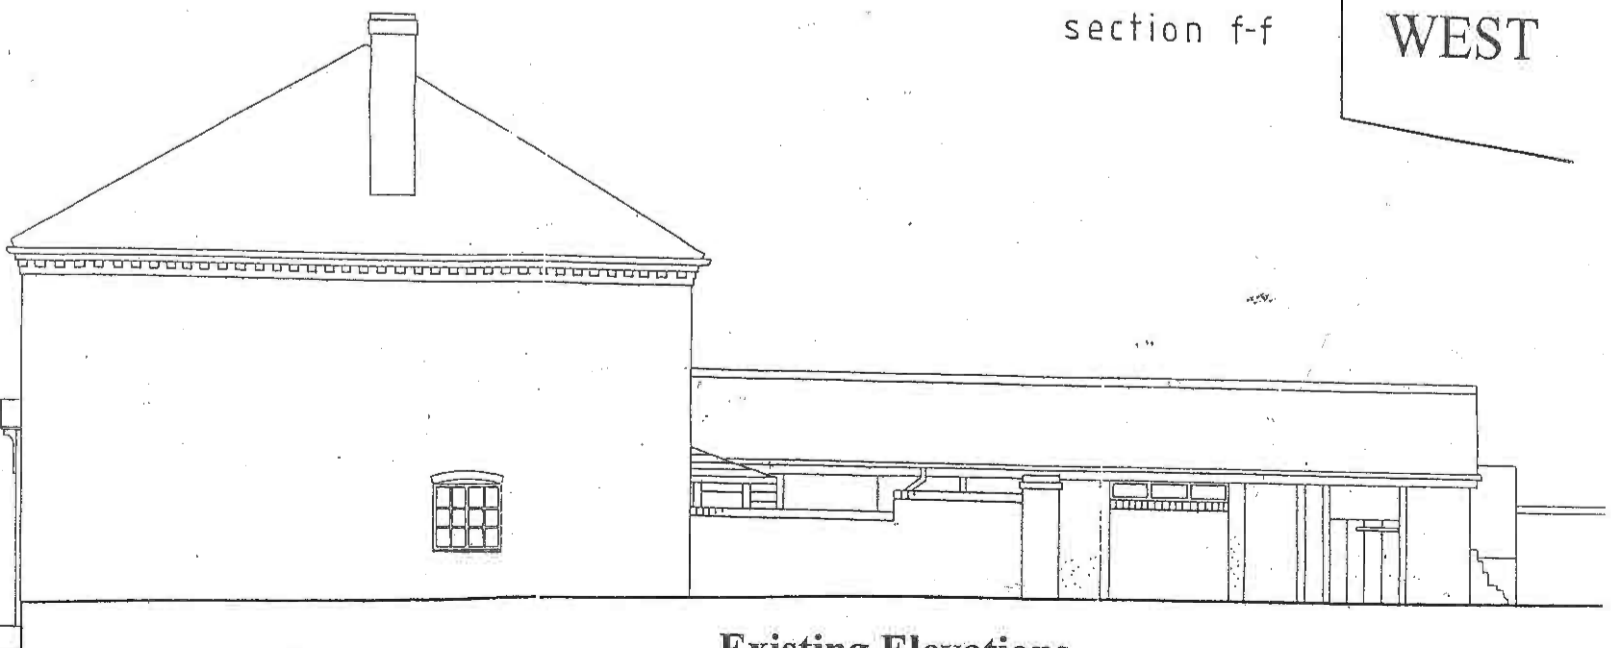

Existing Elevations

Broniarth Farm, Guilsfield

Scale 1:100 @ A3 Jan 19 Plan No: 4086.02

Do not scale from prints. Figured dimensions take precedence. The contractor is to check all dimensions before work commences and notify the contract administrator of any error or discrepancy. OS Licence No 100006857. * 1 Church Street, Welshpool, Powys SY21 7JH. * Tel: 01938 554413.