




Cross Roads Envar Site Office B1086 (Somersham Road) Buildings to be Retained Within the Envar Site, but Outside of the Site Application Boundary Building within the Envar Site

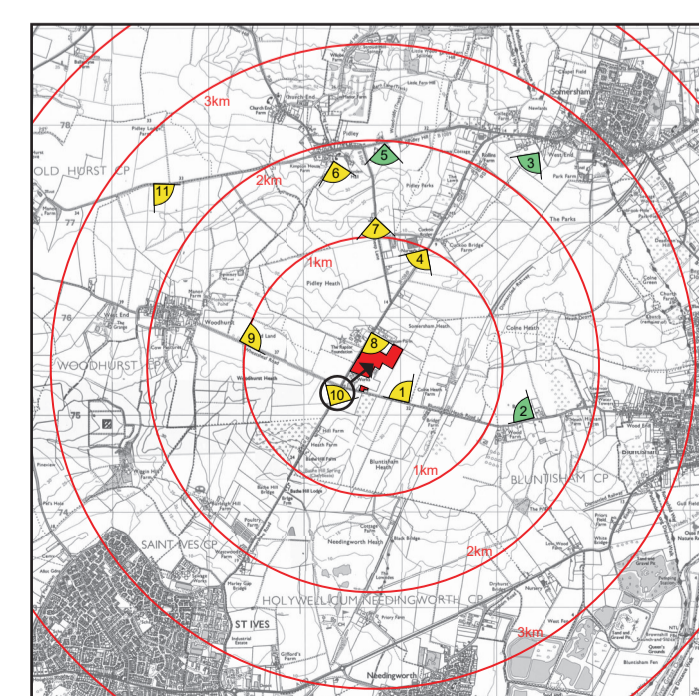

Approximate site extent

VIEWPOINT 10	PROJECT NAME: PROPOSED DEVELOPMENT AT THE THE HEATH, WOODHURST, HUNTINGDON ENVAR COMPOSTING LTD		Visualisation Type : 1 Projection Type : Cylindrical Enlargement Factor : 96% @ A1 Photograph Date & Time : 23/02/2021 4.45 Camera Make, Model & Sensor Format : Canon 6D Mark II Full Frame Sensor Lens Make & Focal Length : Canon 50mm Fixed Focal Length Horizontal FoV : 90° Vertical FoV : 27° GPS Coordinates : 533287, 275124 GPS Readings (alt) : 33m AOD Direction of view : North to northeast Distance from site : Approx. 390m Camera Height : 1.60m above ground level Viewing Distance : Comfortable arm's length Conditions : Clear, visibility good Receptors : Users of the local road network		VIEWPOINT LOCATION PLAN EXCERPT 		TRIPOD LOCATION PHOTOGRAPH 		NOTES: 		DRAWING TITLE: VIEWPOINT 10 BASELINE FEB 2021		DRAWN: CB	CHECKED: KmJ
	VIEWPOINT DESCRIPTION: On the B1086 (Somersham Road) at the entrance to MRJ Joinery, looking north to northeast.								DATE: 15.03.2021		STATUS: PLANNING		SCALE: N.T.S	
									PROJECT NO: 879/21		DRAWING NO: ALD879_LD1020		REVISION: P01	
									LANDSCAPE ARCHITECT: The Threshing Barn, Bignell Park Barns Chesterton, Bicester Oxfordshire, OX26 1TD Tel: 01869 249776 Email: mail@appliedlandscape.co.uk					

Refer to ALD879LD1008 for viewpoint locations