



Elevation of Healthcare Waste ERF


Northern Elevation

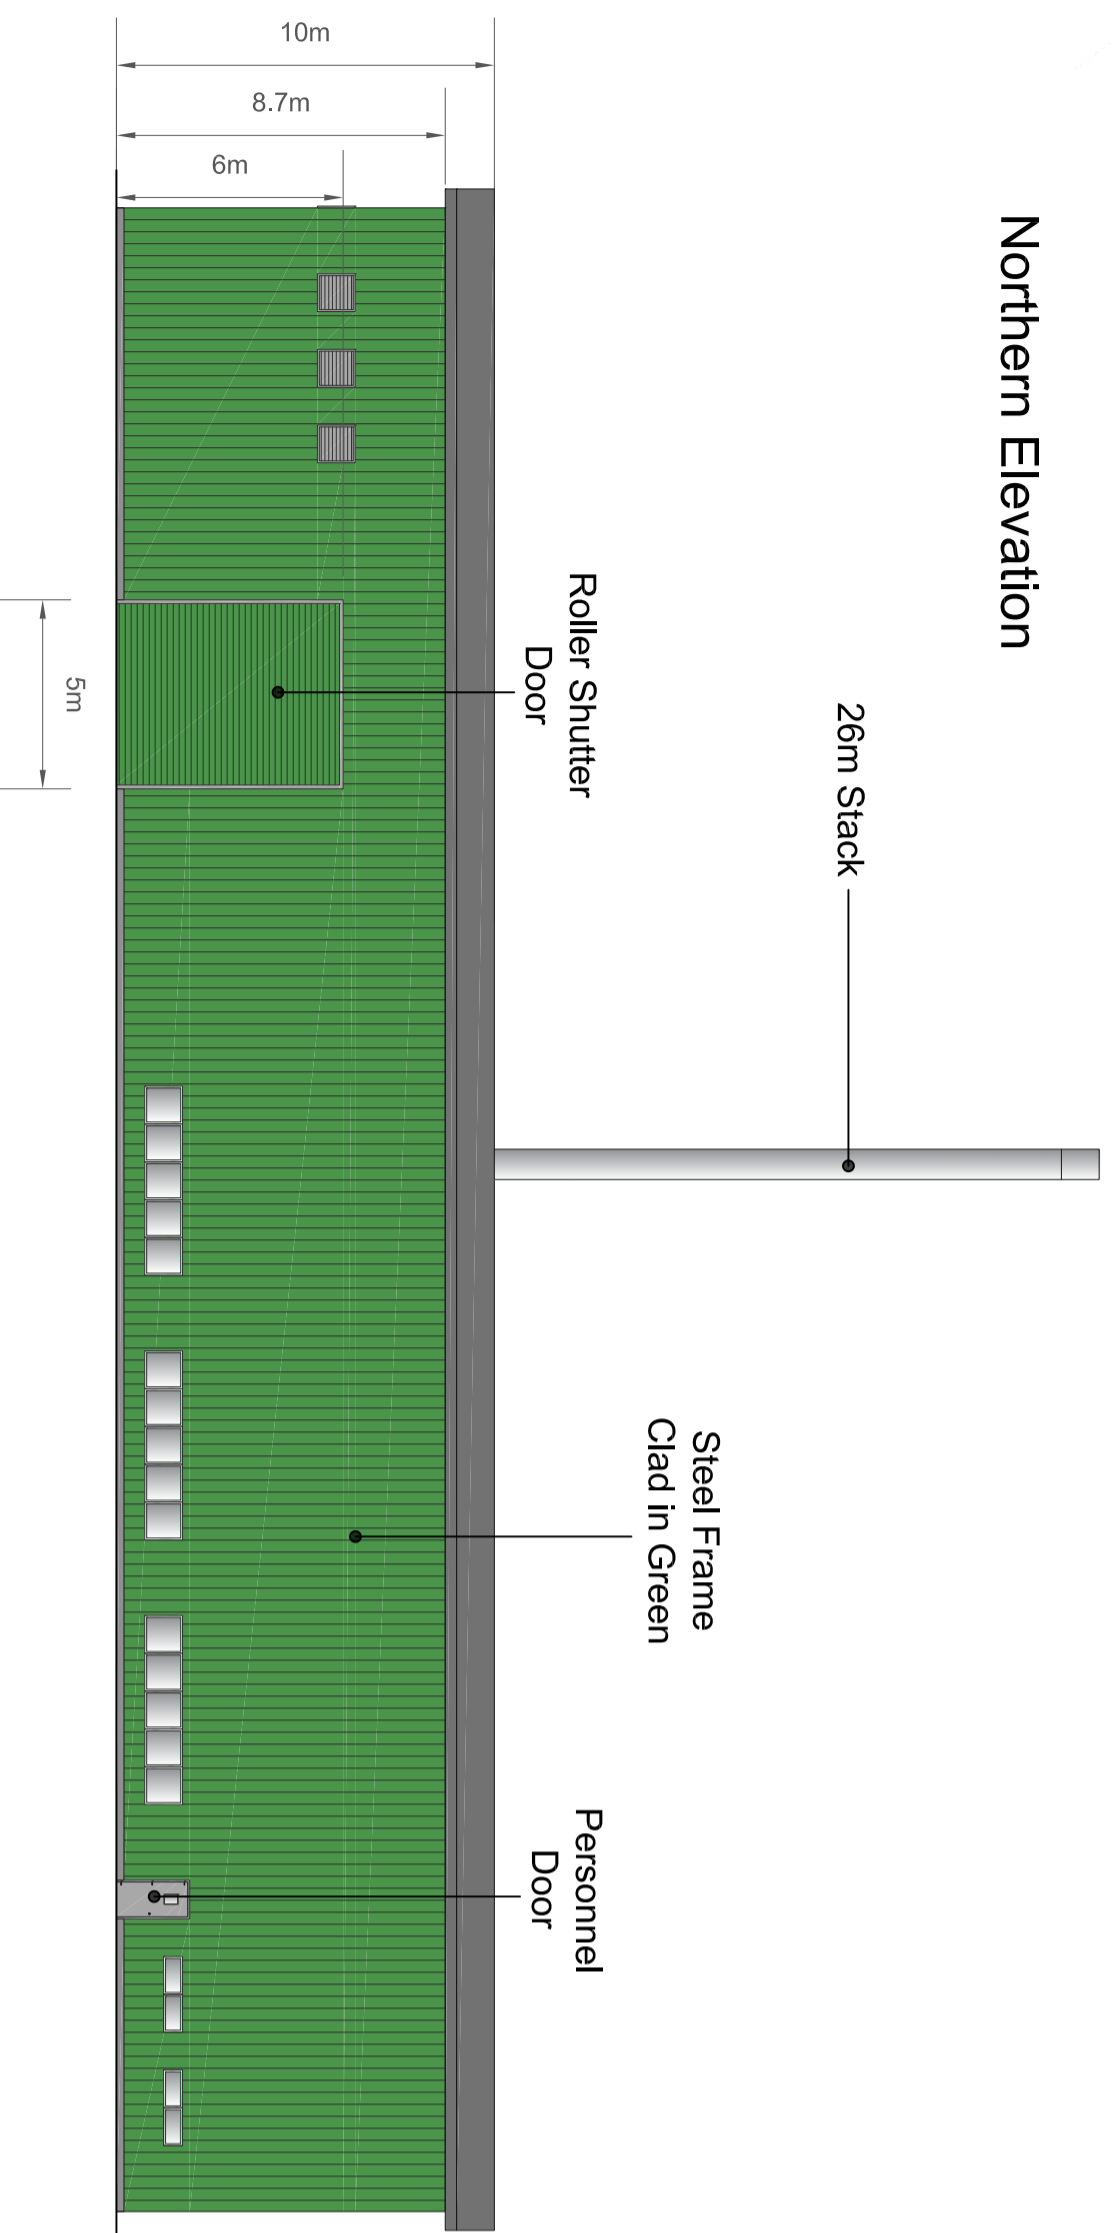


Eastern Elevation

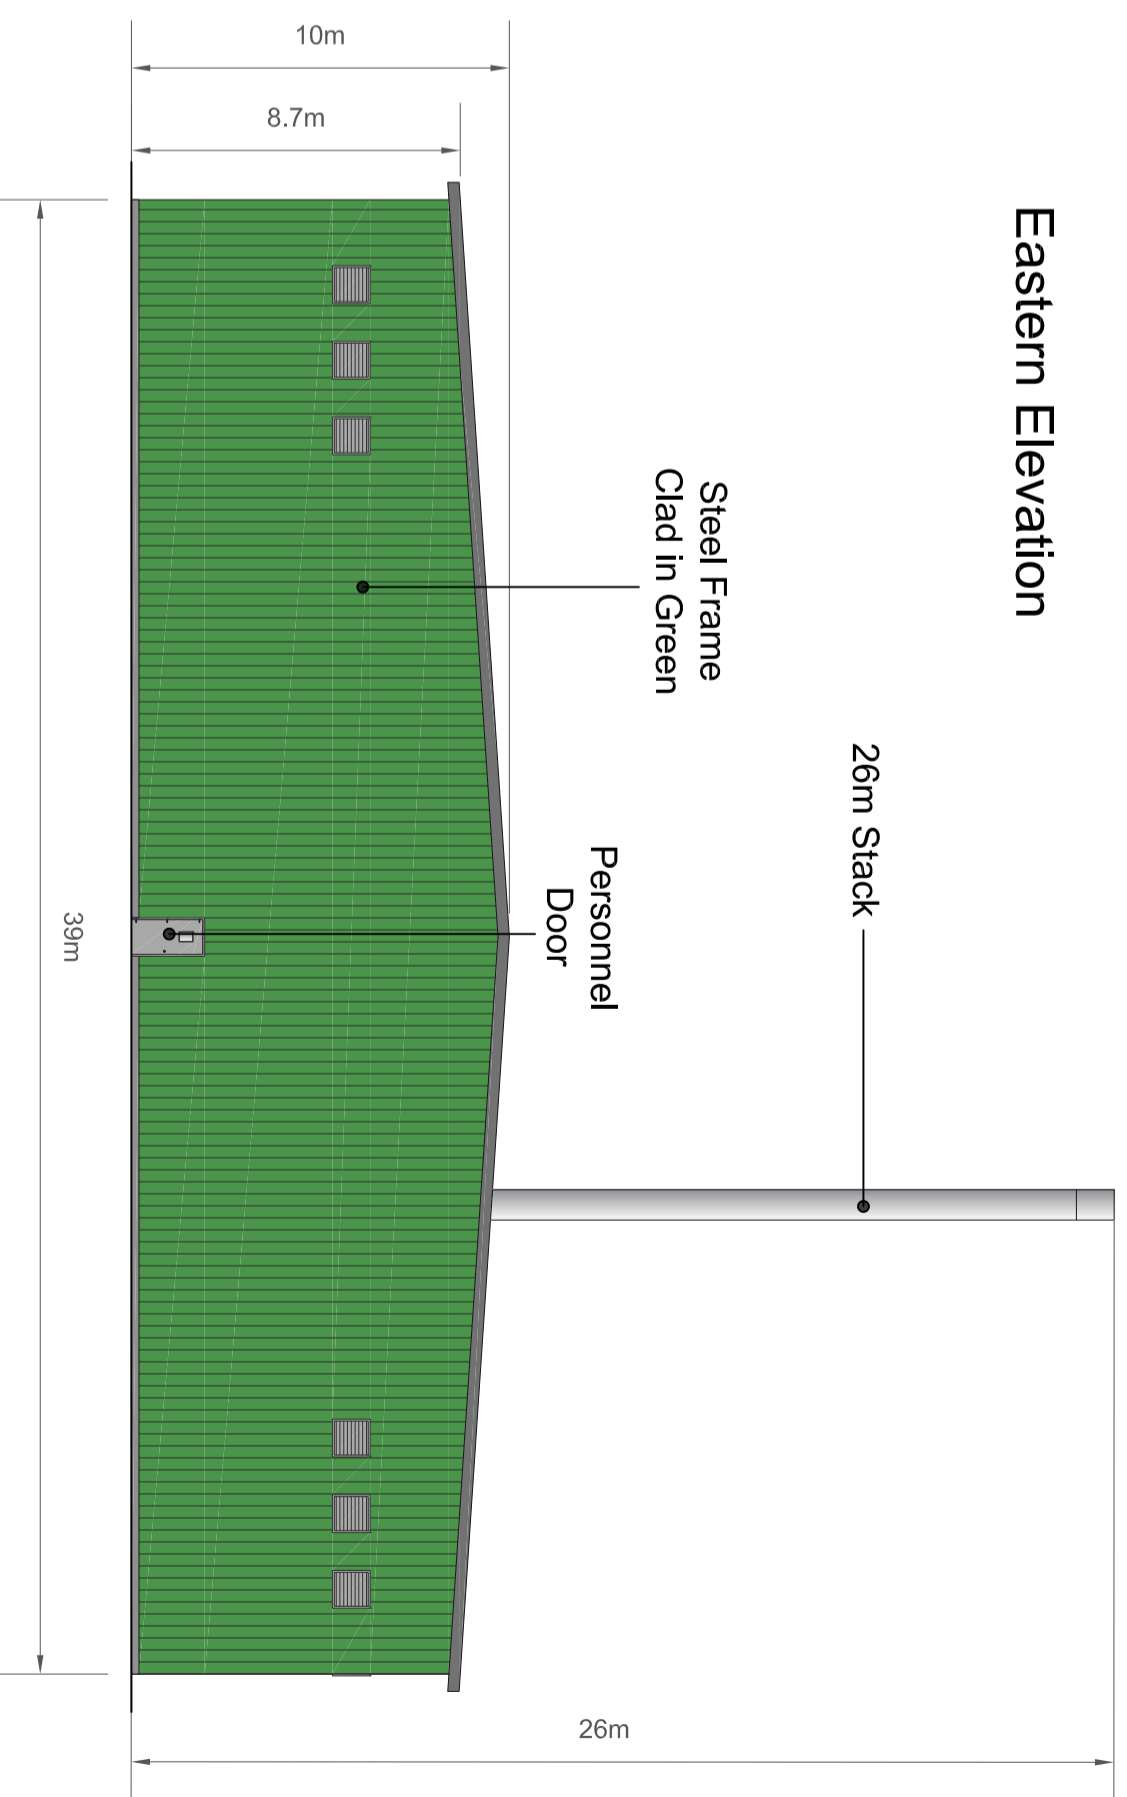

Southern Elevation

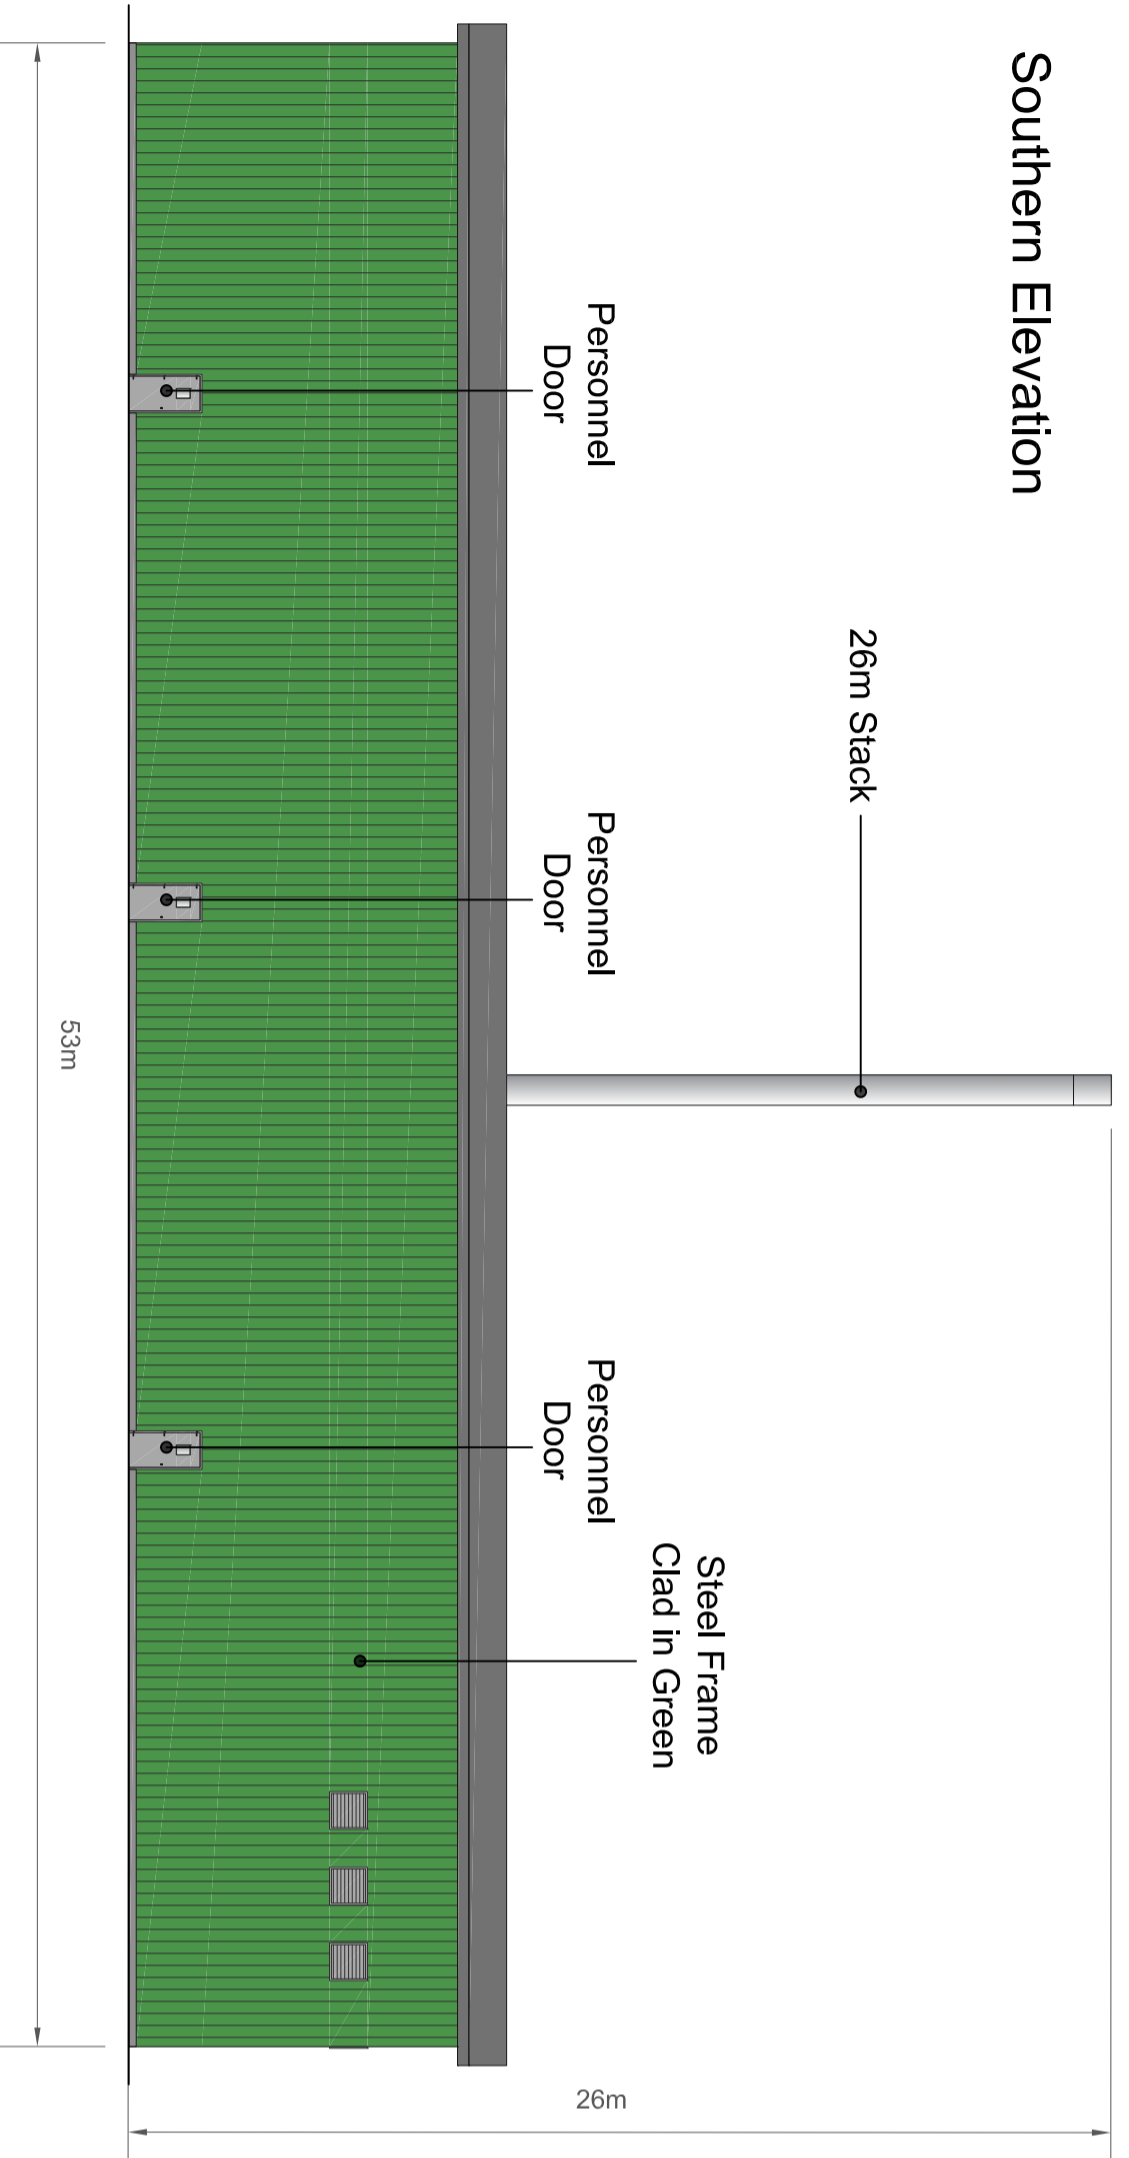

Western Elevation

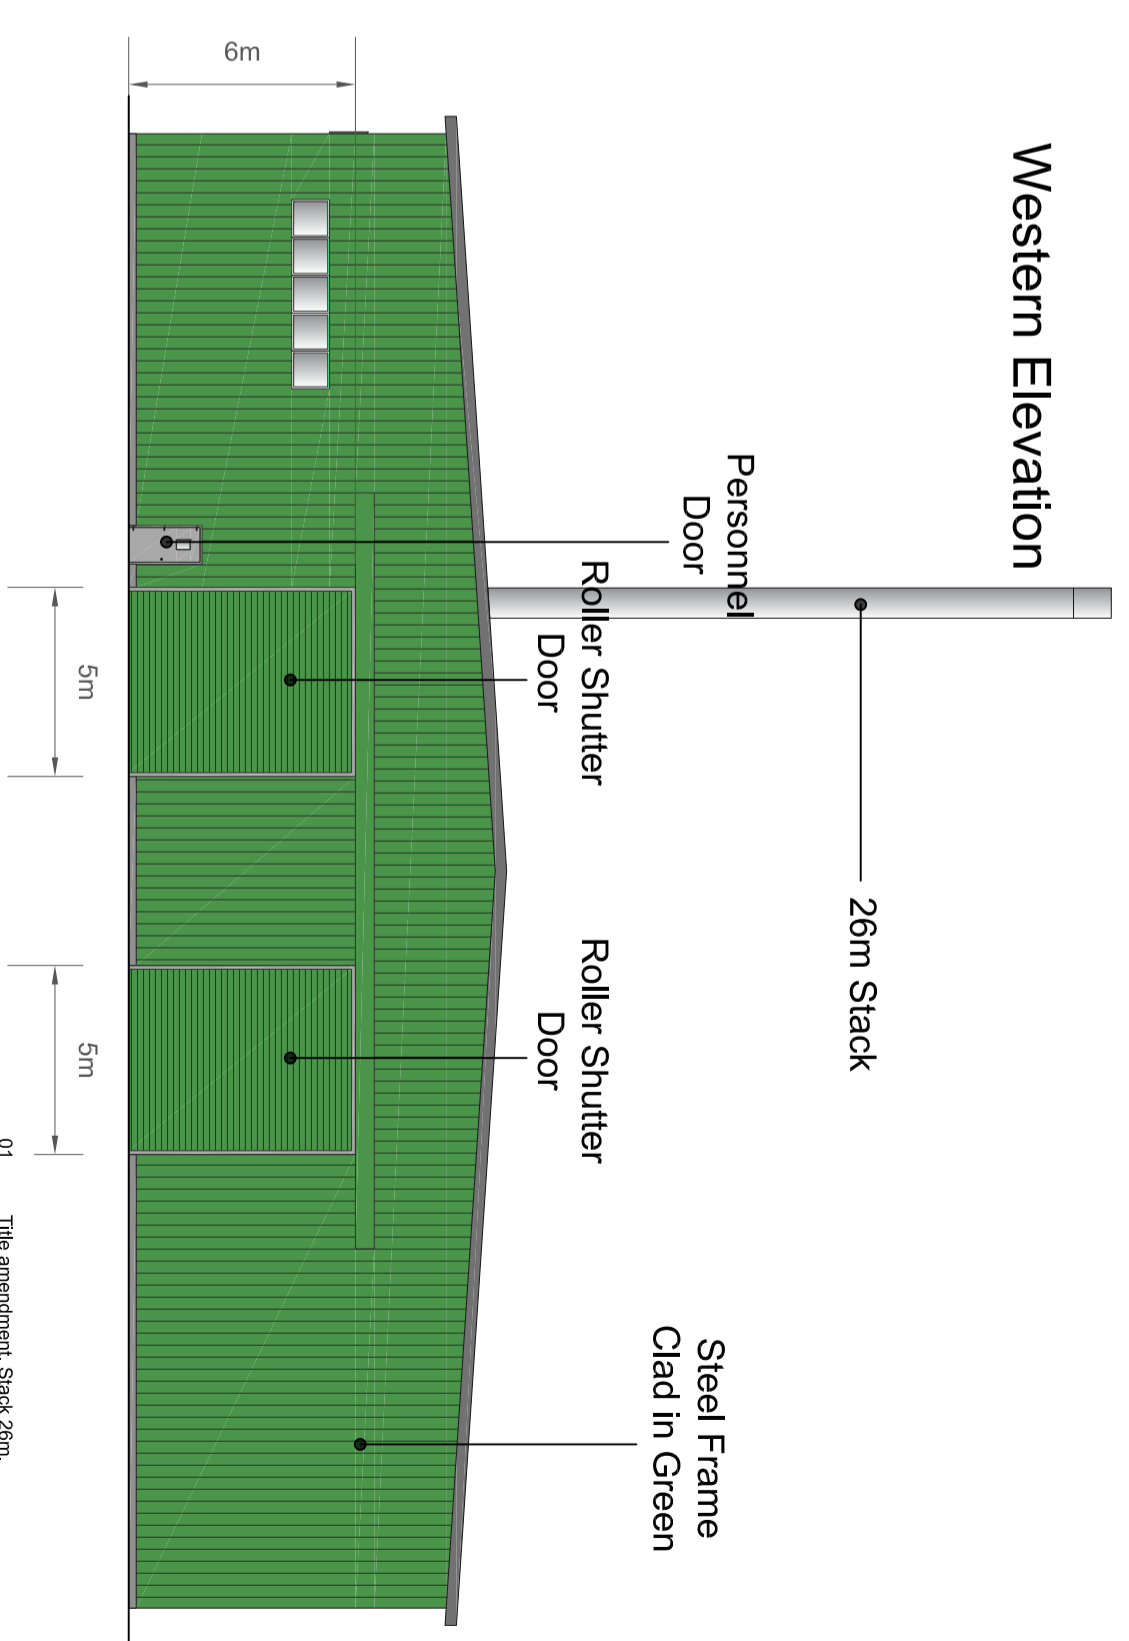

All dimensions to be verified on site. Planned dimensions to show proposed to show build. Any areas indicated on this drawing are for guidance only, no responsibility is taken for their accuracy.
This drawing is the property of GPP Planning Limited. Copyright is reserved by them and the drawing is based on the condition that it is not copied, reproduced, or used in any way without the written consent in writing of GPP Planning.
© 2021 GPP Planning Limited. All rights reserved.

Rev	Description	KD	Date
01	Title amendment, Stack 26m.	KD	26/04/21

GPP
GPP PLANNING LIMITED

1: 01604 771123 E: info@gppplanning.co.uk W: www.gppplanning.co.uk
Dart Enterprise, Northwood Road, Northwood, Middlesex, HA11 0DS
Registered in England No. 6019866

Planning Consultants

TITLE: Proposed Development at The Heath, Woodhurst, Huntingdon, Cambridgeshire
Elevation of Healthcare Waste ERF

CLIENT: ENVAR

Ordinance Survey License: Reproduction from the Ordnance Survey Map with sanction of the Controller of Her Majesty's Stationery Office or Crown Copyright. License number 51205951. For identification purposes only.

DRAWN BY: KD **CHECKED BY:** CS

DRAWING NO.: GP/PE/CWH/21/04 **REV NO.:** 01

SCALE: 1:200 at A2 **DATE:** 08 Jan 2021

SCALE BAR: 0 1 2 3 4 5 10