






1:1250 scale

-  red line site boundary
-  extent of proposals to raise the height of the wall bordering Withdean Rise

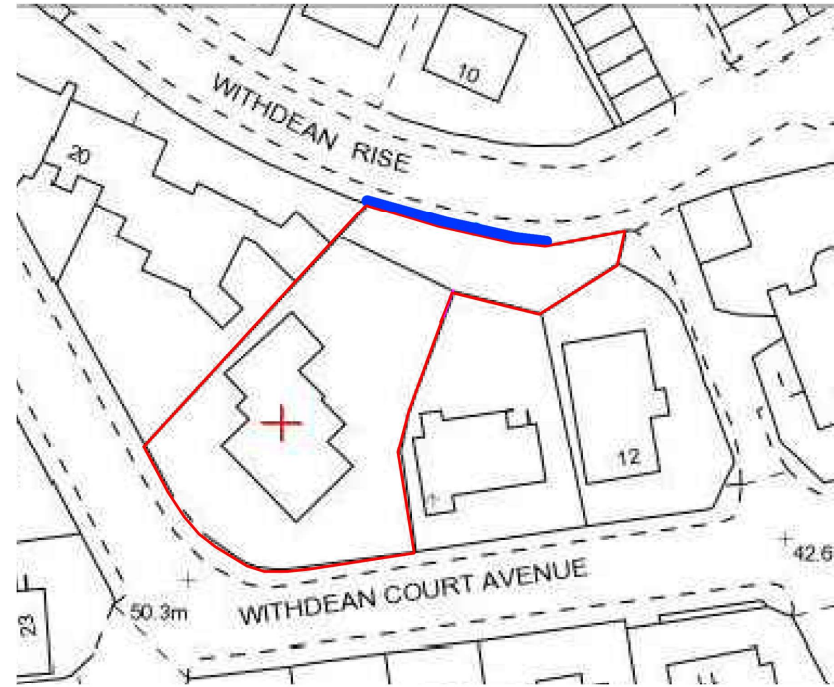

1:500 scale



# 16 Withdean Court Avenue

Site Location Plan 1:1250 & Block Plan 1:500



Client: Mr & Mrs Langridge  
 Project: 16 Withdean Court Avenue  
 Scale: N.T.S.  
 Date: 29th Jun 2021  
 Drawing No: LAPL01

Langlea Ltd  
 27 St Leonards Road  
 Hove  
 BN3 4QP  
 Mail: info@langlea.co.uk  
 Tel: 01273 208 069