



Existing Ground Floor Layout (In Part)

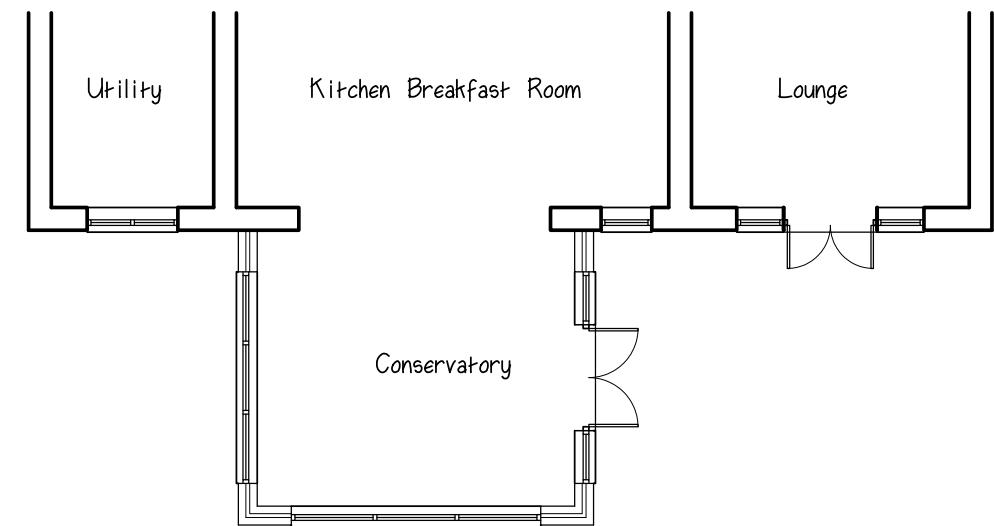


Proposed Ground Floor Layout (In Part)

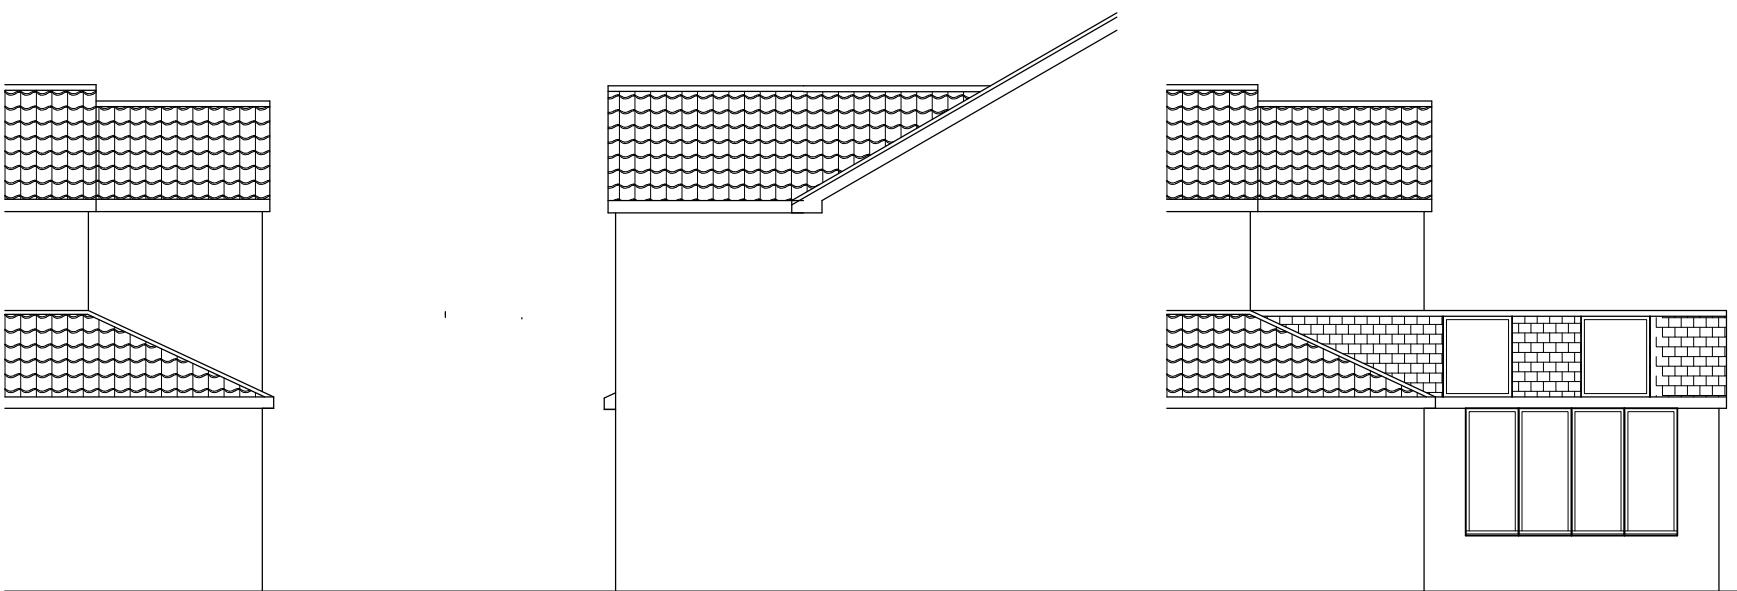

Existing Side Elevation (In Part)

Proposed Side Elevation

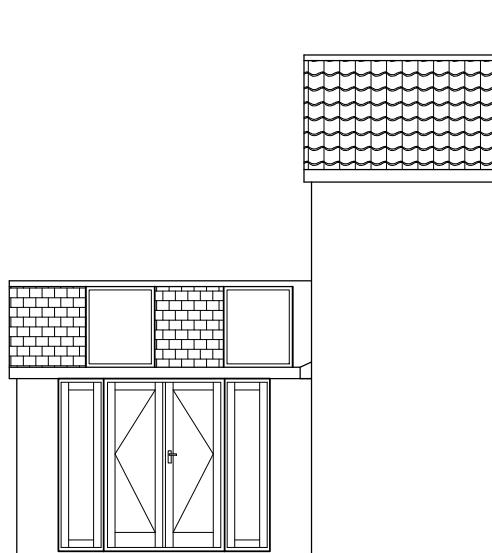

Existing Rear Elevation

Proposed Side Elevation



Proposed Rear Elevation

