


# Exbury

## Site and Site Location Plans

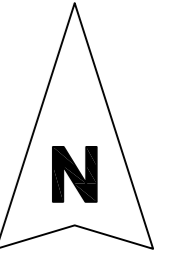

- Application Site
- Other Land in Applicants Ownership

REVISIONS	DATE
A Red and blue lines amended	07/21



Kingsbrook House  
7 Kingsway  
Bedford  
MK429BA  
T 01234 272829  
F 01234 271412  
info@phillips-planning.co.uk

**Phillips Planning Services Ltd.**  
Town Planning and Development Consultants

PROJECT

Exbury

TITLE

Site And Site Location Plans

CLIENT

Mrs M Agius

SCALE (@ A2) DRAWN BY DATE

1:1250 LK 07/21  
1:2500

PROJECT NUMBER DRAWING NUMBER REV

134519 21-01 A

GENERAL DISCLAIMER



Planning drawings only - not to be used for construction purposes. These drawings can be scaled for planning purposes. All measurements to be checked on site and any discrepancies to be brought to the attention of the designer

COPYRIGHT NOTICES

Copyright © 2021 - All rights reserved. These drawings may not be copied or reproduced in whole or in part without the written consent of Phillips Planning Services Ltd.

Ordnance Survey © Crown Copyright 2021. All rights reserved. Licence number 100022432

Scale 1:2500

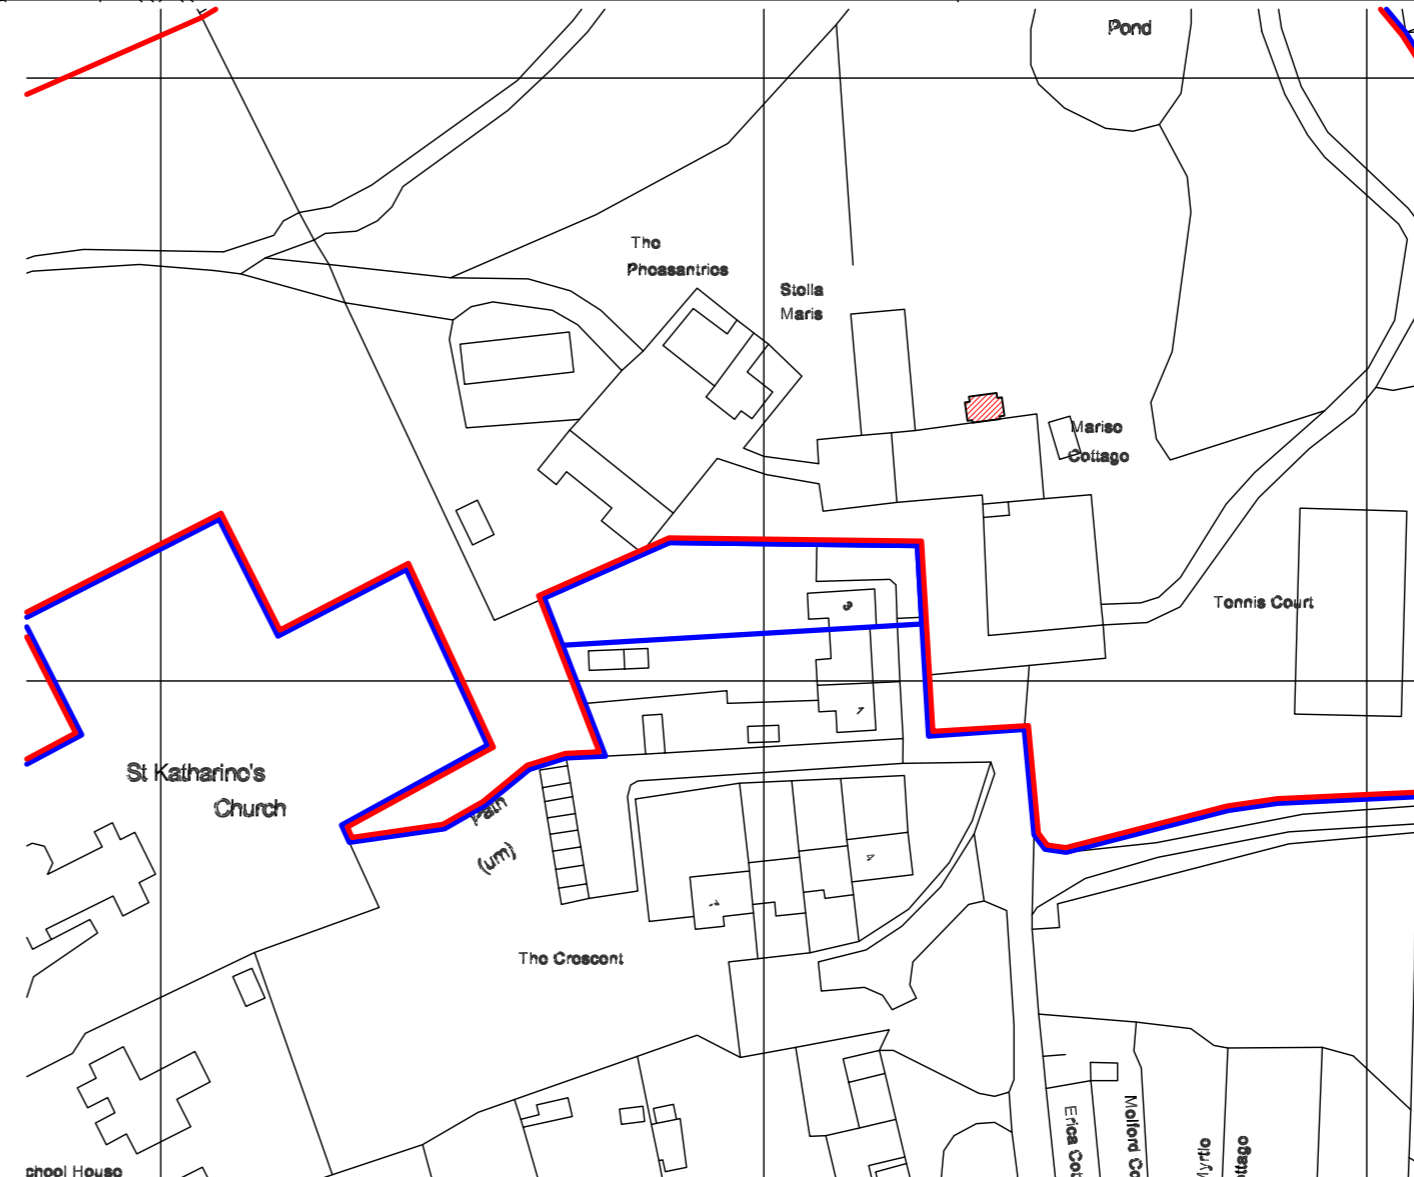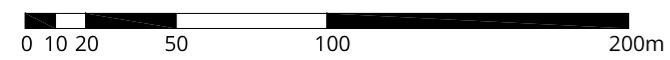

Scale 1:1250

