


1
01 As Existing Site Plan 1:500@A3

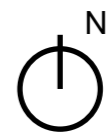

2
01 As Existing Location Plan 1:1250@A3

 Demolition




REVISIONS

| | | | | |
|---|-----|-----|-----|-----|
| A | --- | --- | --- | --- |
| B | --- | --- | --- | --- |
| C | --- | --- | --- | --- |
| D | --- | --- | --- | --- |
| E | --- | --- | --- | --- |

As Existing Site
Plan

EX (01)01

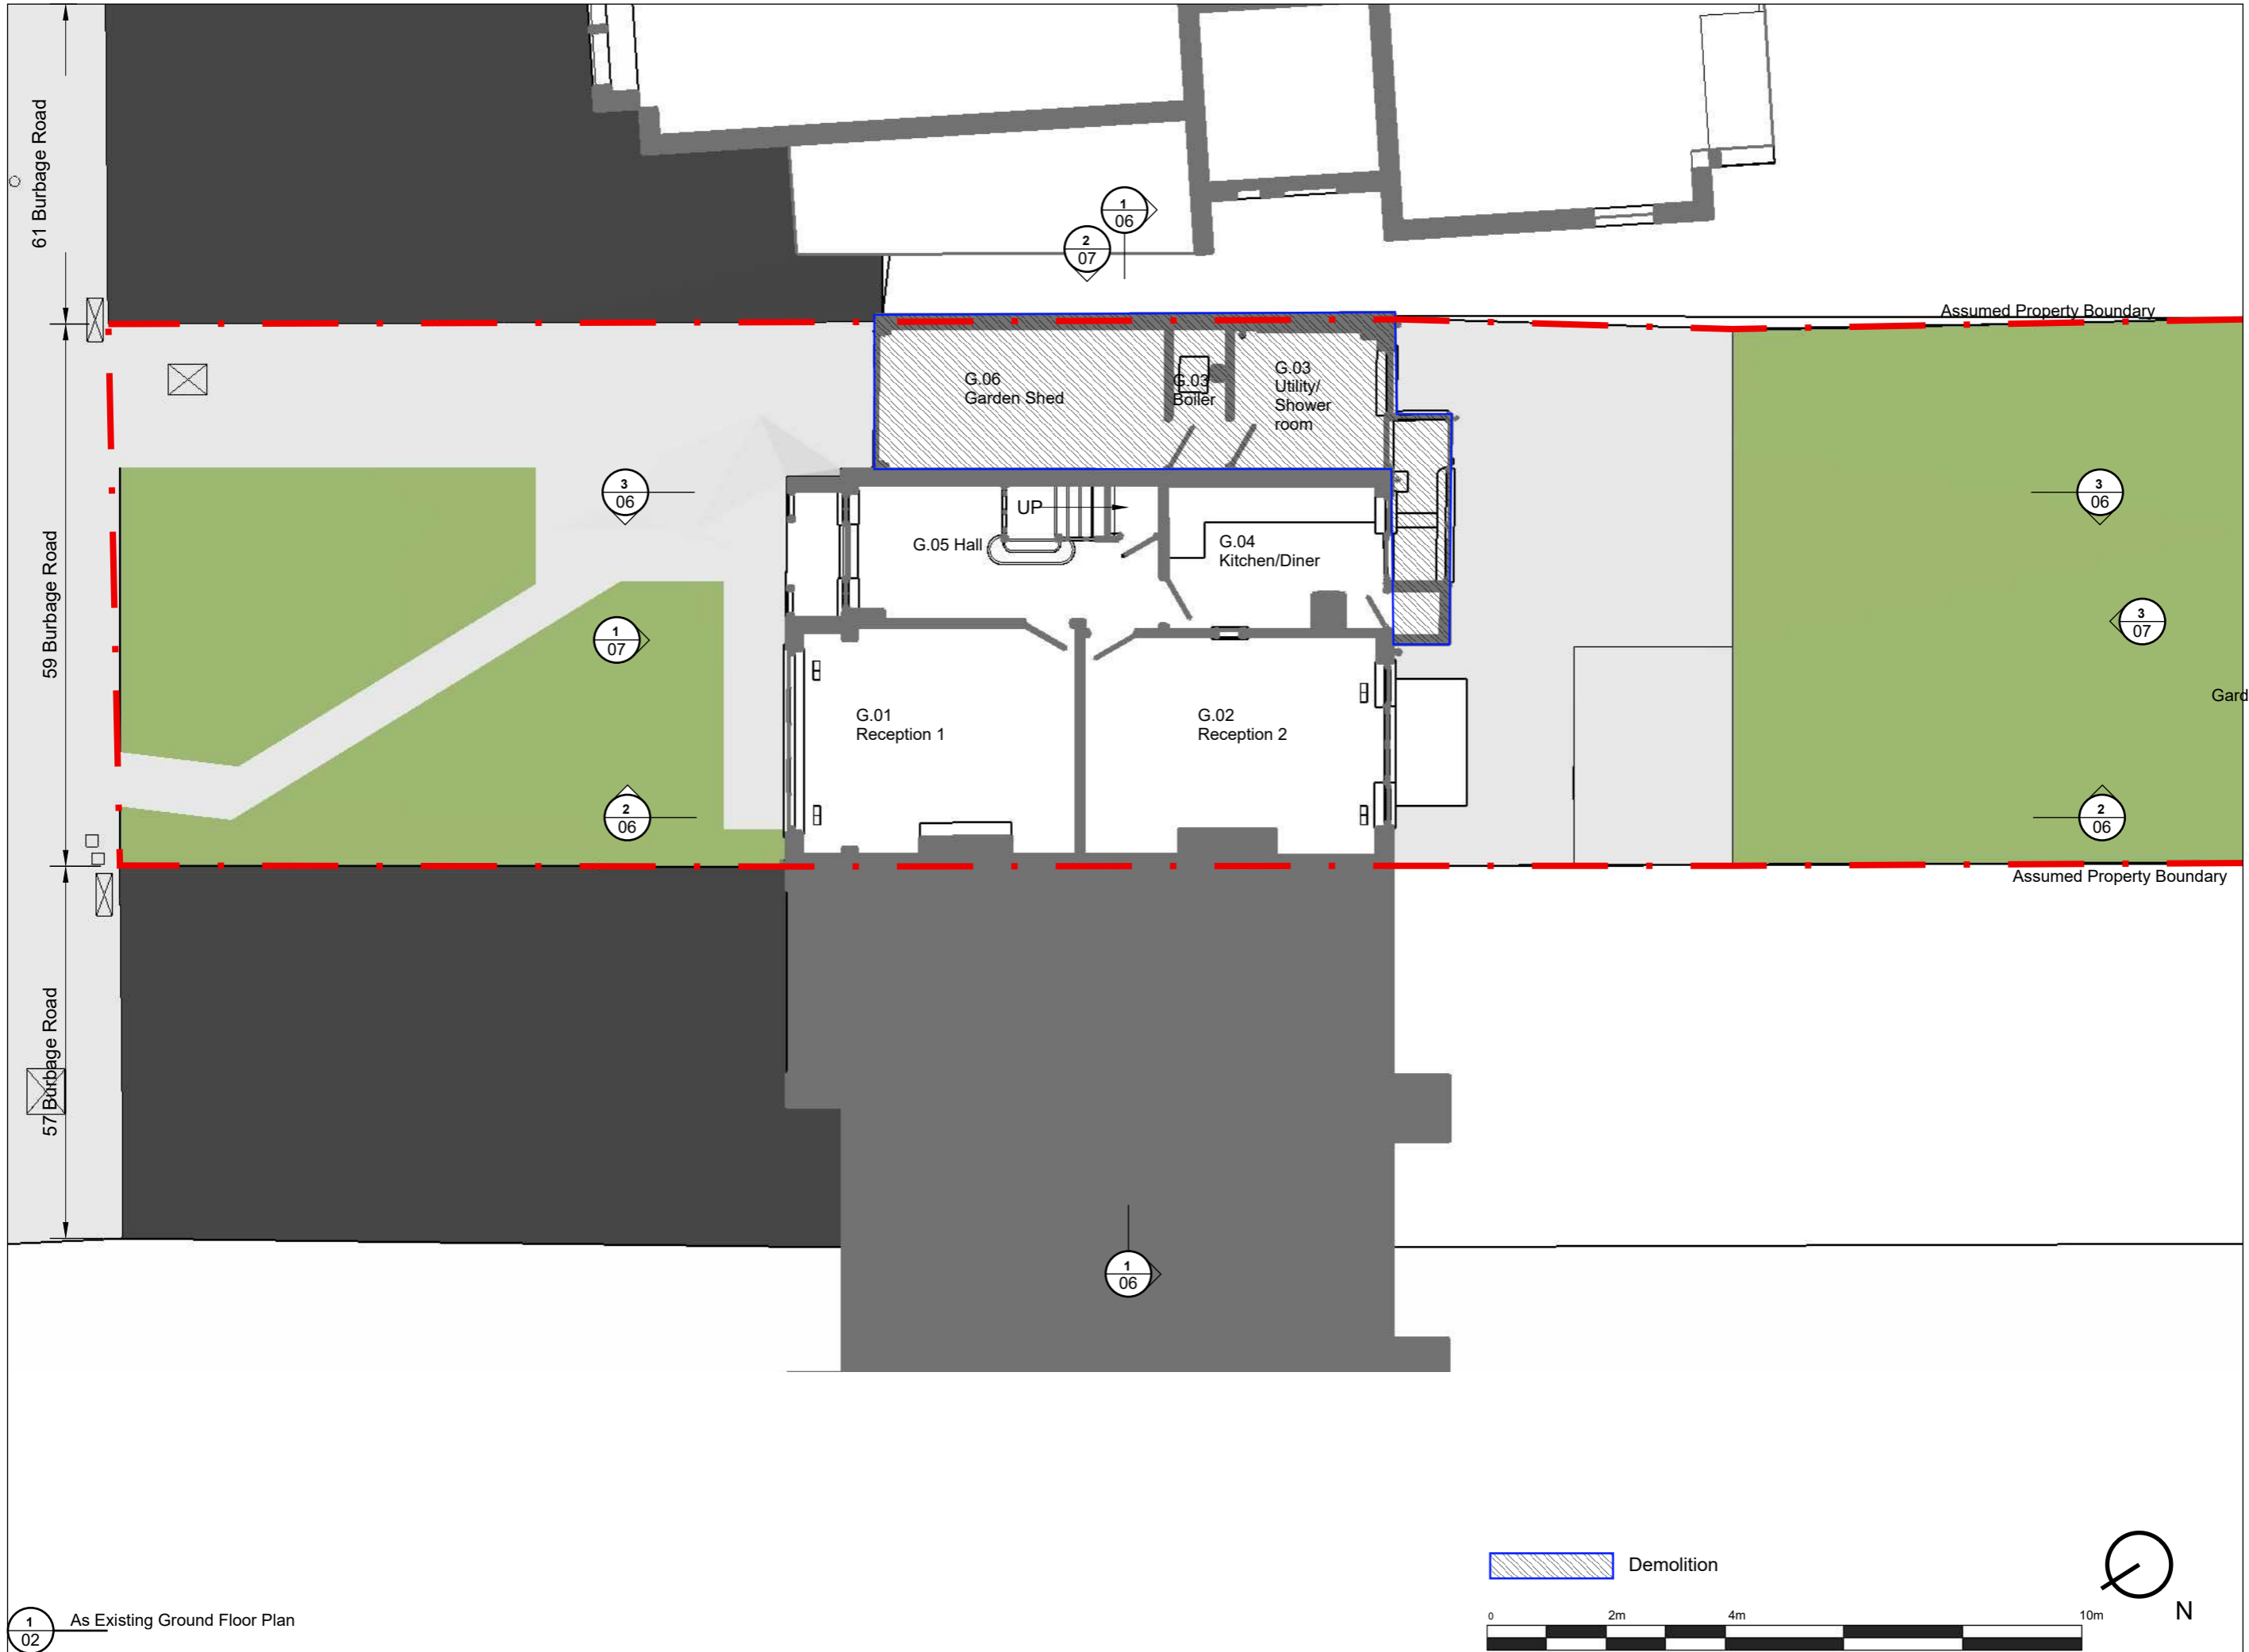


1
02 As Existing Ground Floor Plan

CLIENT Mr J Pallett
PROJECT 59 Burbage Rd SE24 9HB
ISSUE 15/07/21
DRAWN BY MH
PROJECT NO. 20-528

REVISIONS

| | | | | | |
|---|-----|-----|-----|-----|-----|
| A | --- | --- | --- | --- | --- |
| B | --- | --- | --- | --- | --- |
| C | --- | --- | --- | --- | --- |
| D | --- | --- | --- | --- | --- |
| E | --- | --- | --- | --- | --- |

As Existing
Ground Floor
Plan
EX (01)02

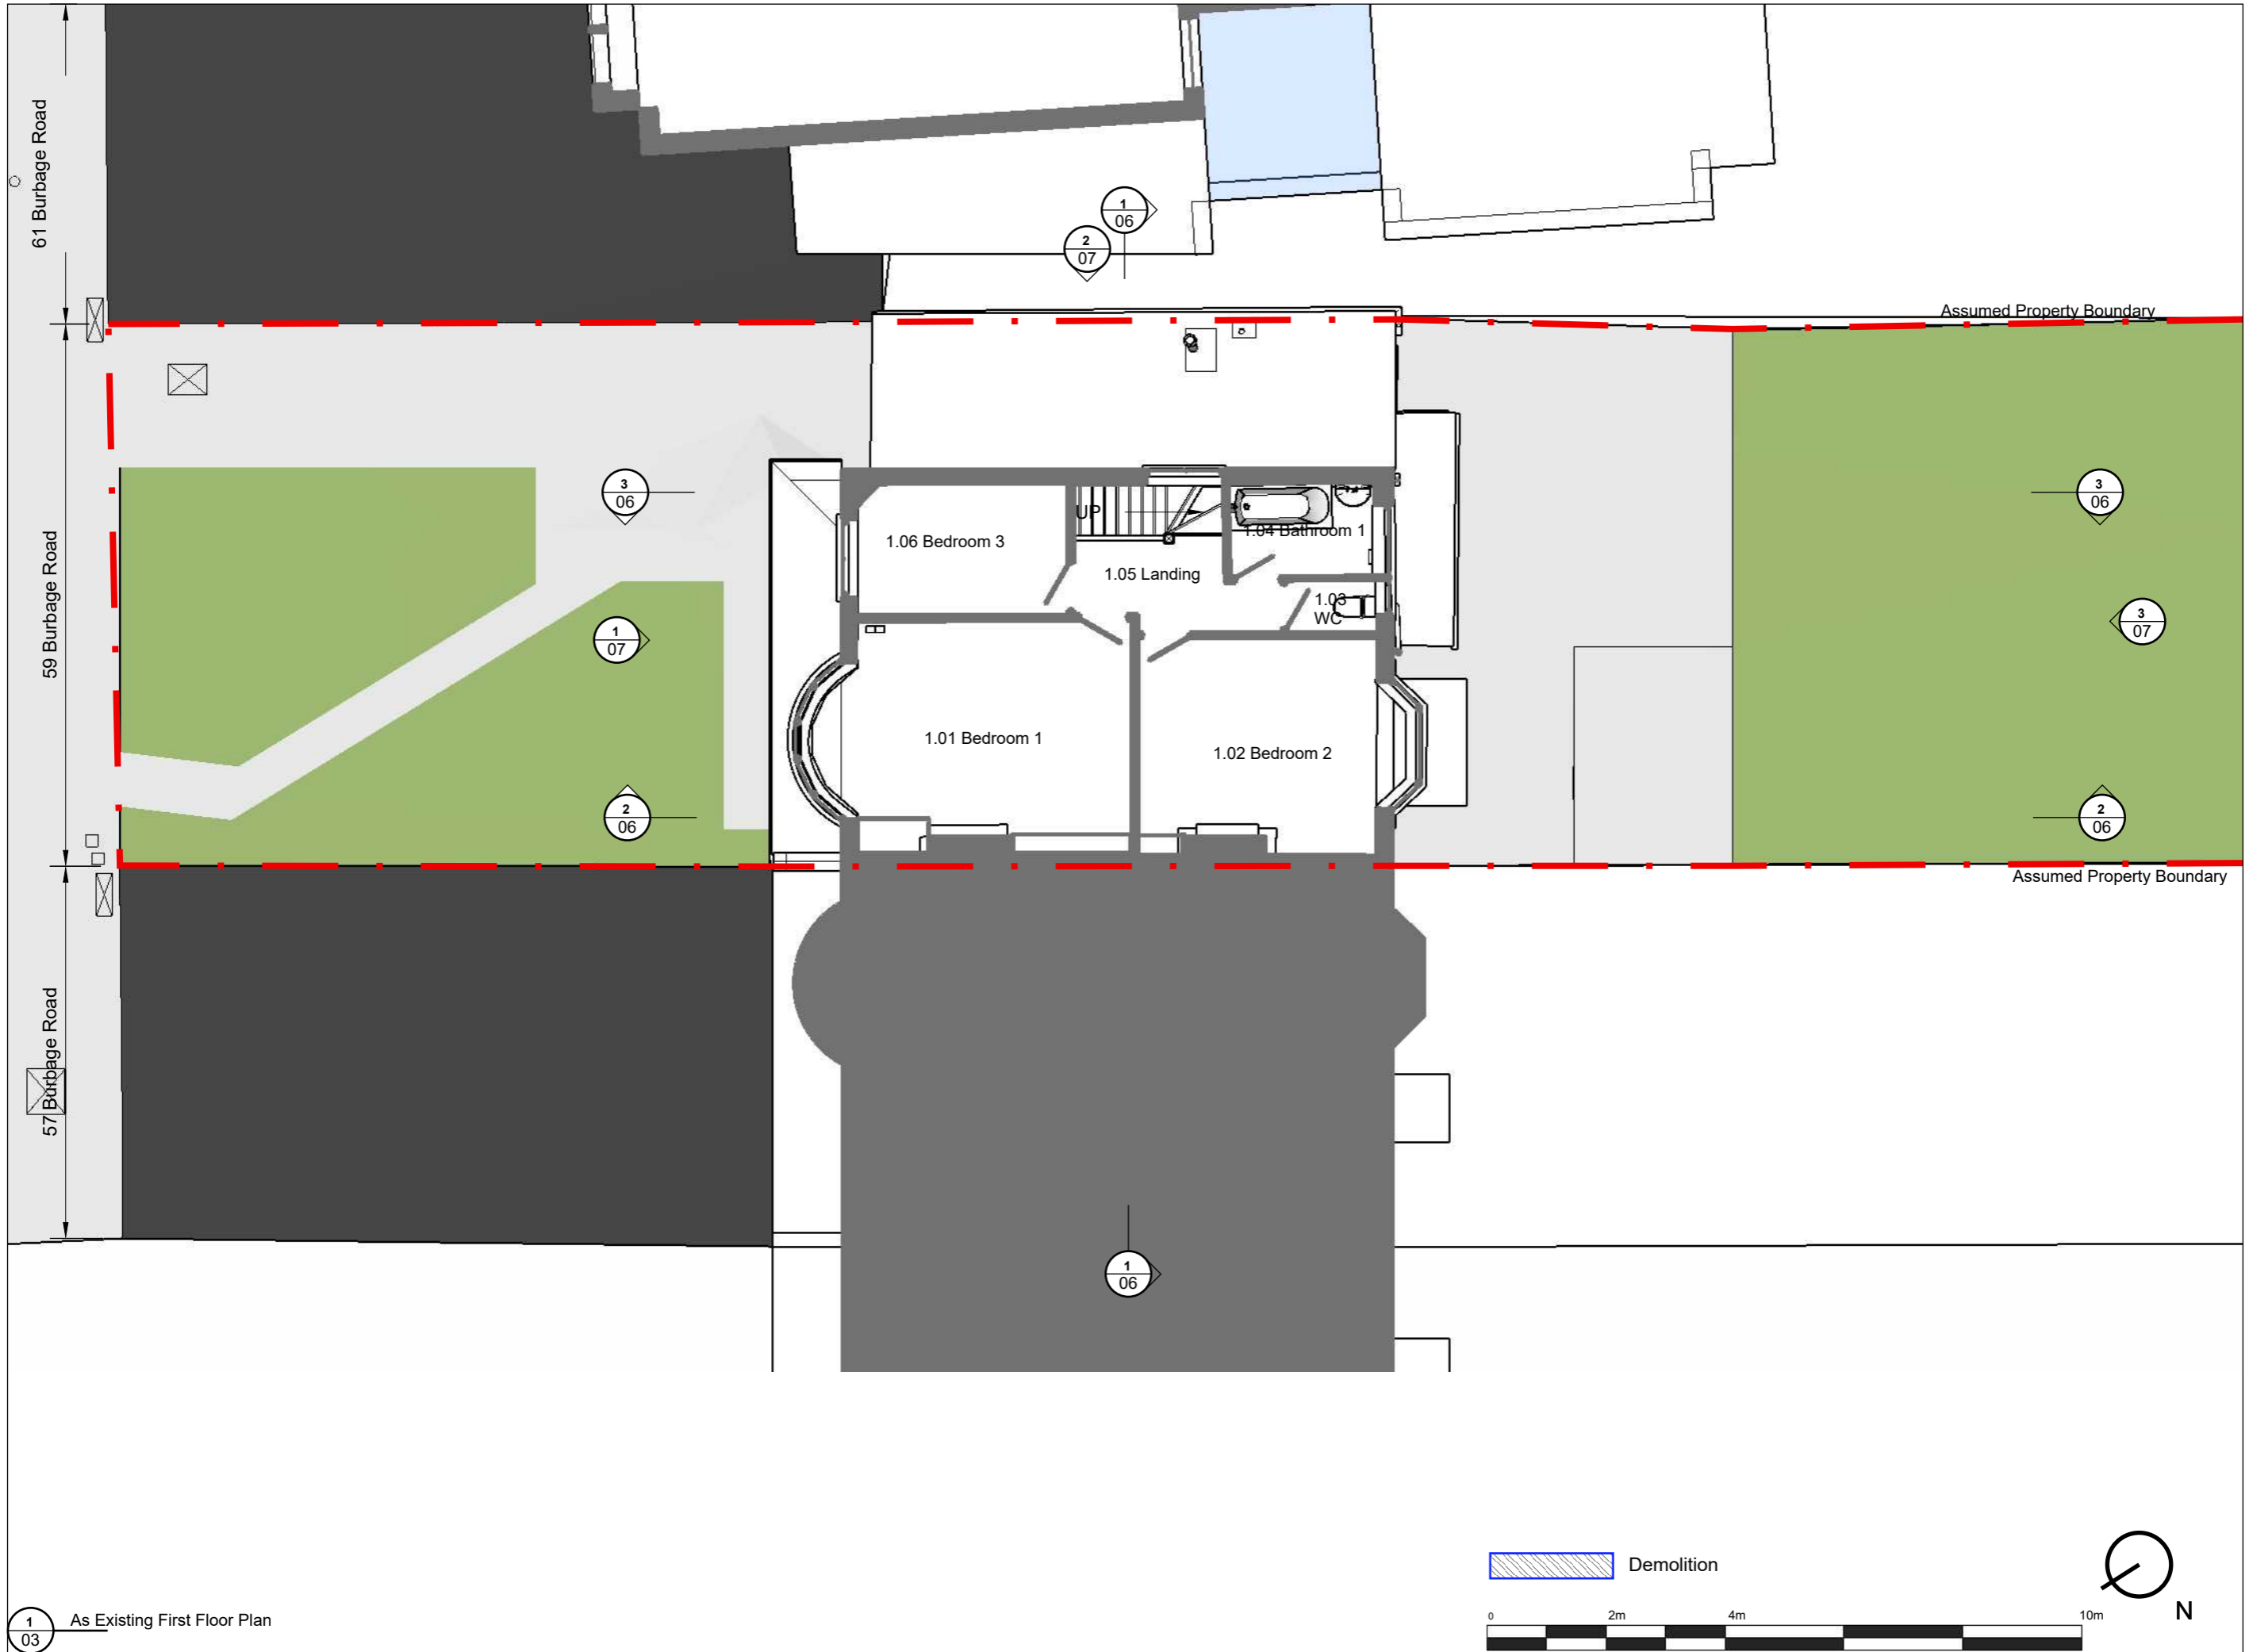

1
03 As Existing First Floor Plan

 Demolition



REVISIONS

| | | | | |
|---|-----|-----|-----|-----|
| A | --- | --- | --- | --- |
| B | --- | --- | --- | --- |
| C | --- | --- | --- | --- |
| D | --- | --- | --- | --- |
| E | --- | --- | --- | --- |

**As Existing
First Floor Plan**

EX (01)03

ISSUE
15/07/21

PROJECT
59 Burbage Rd SE24 9HB

CLIENT
Mr J Pallett

DRAWN BY
MH

PROJECT NO.
20-528

The Gentleman Architect
69c GOODRICH ROAD
EAST DULWICH
LONDON
SE22 0EQ
0203 722 5118



Assumed Property Boundary

Assumed Property Boundary

61 Burbage Road

59 Burbage Road

57 Burbage Road

1.06 Bedroom 3

UP

1.04 Bathroom 1

1.05 Landing

1.03 WC

1.01 Bedroom 1

1.02 Bedroom 2

3
06

1
07


2
06

3
06

3
07


2
06

1
06

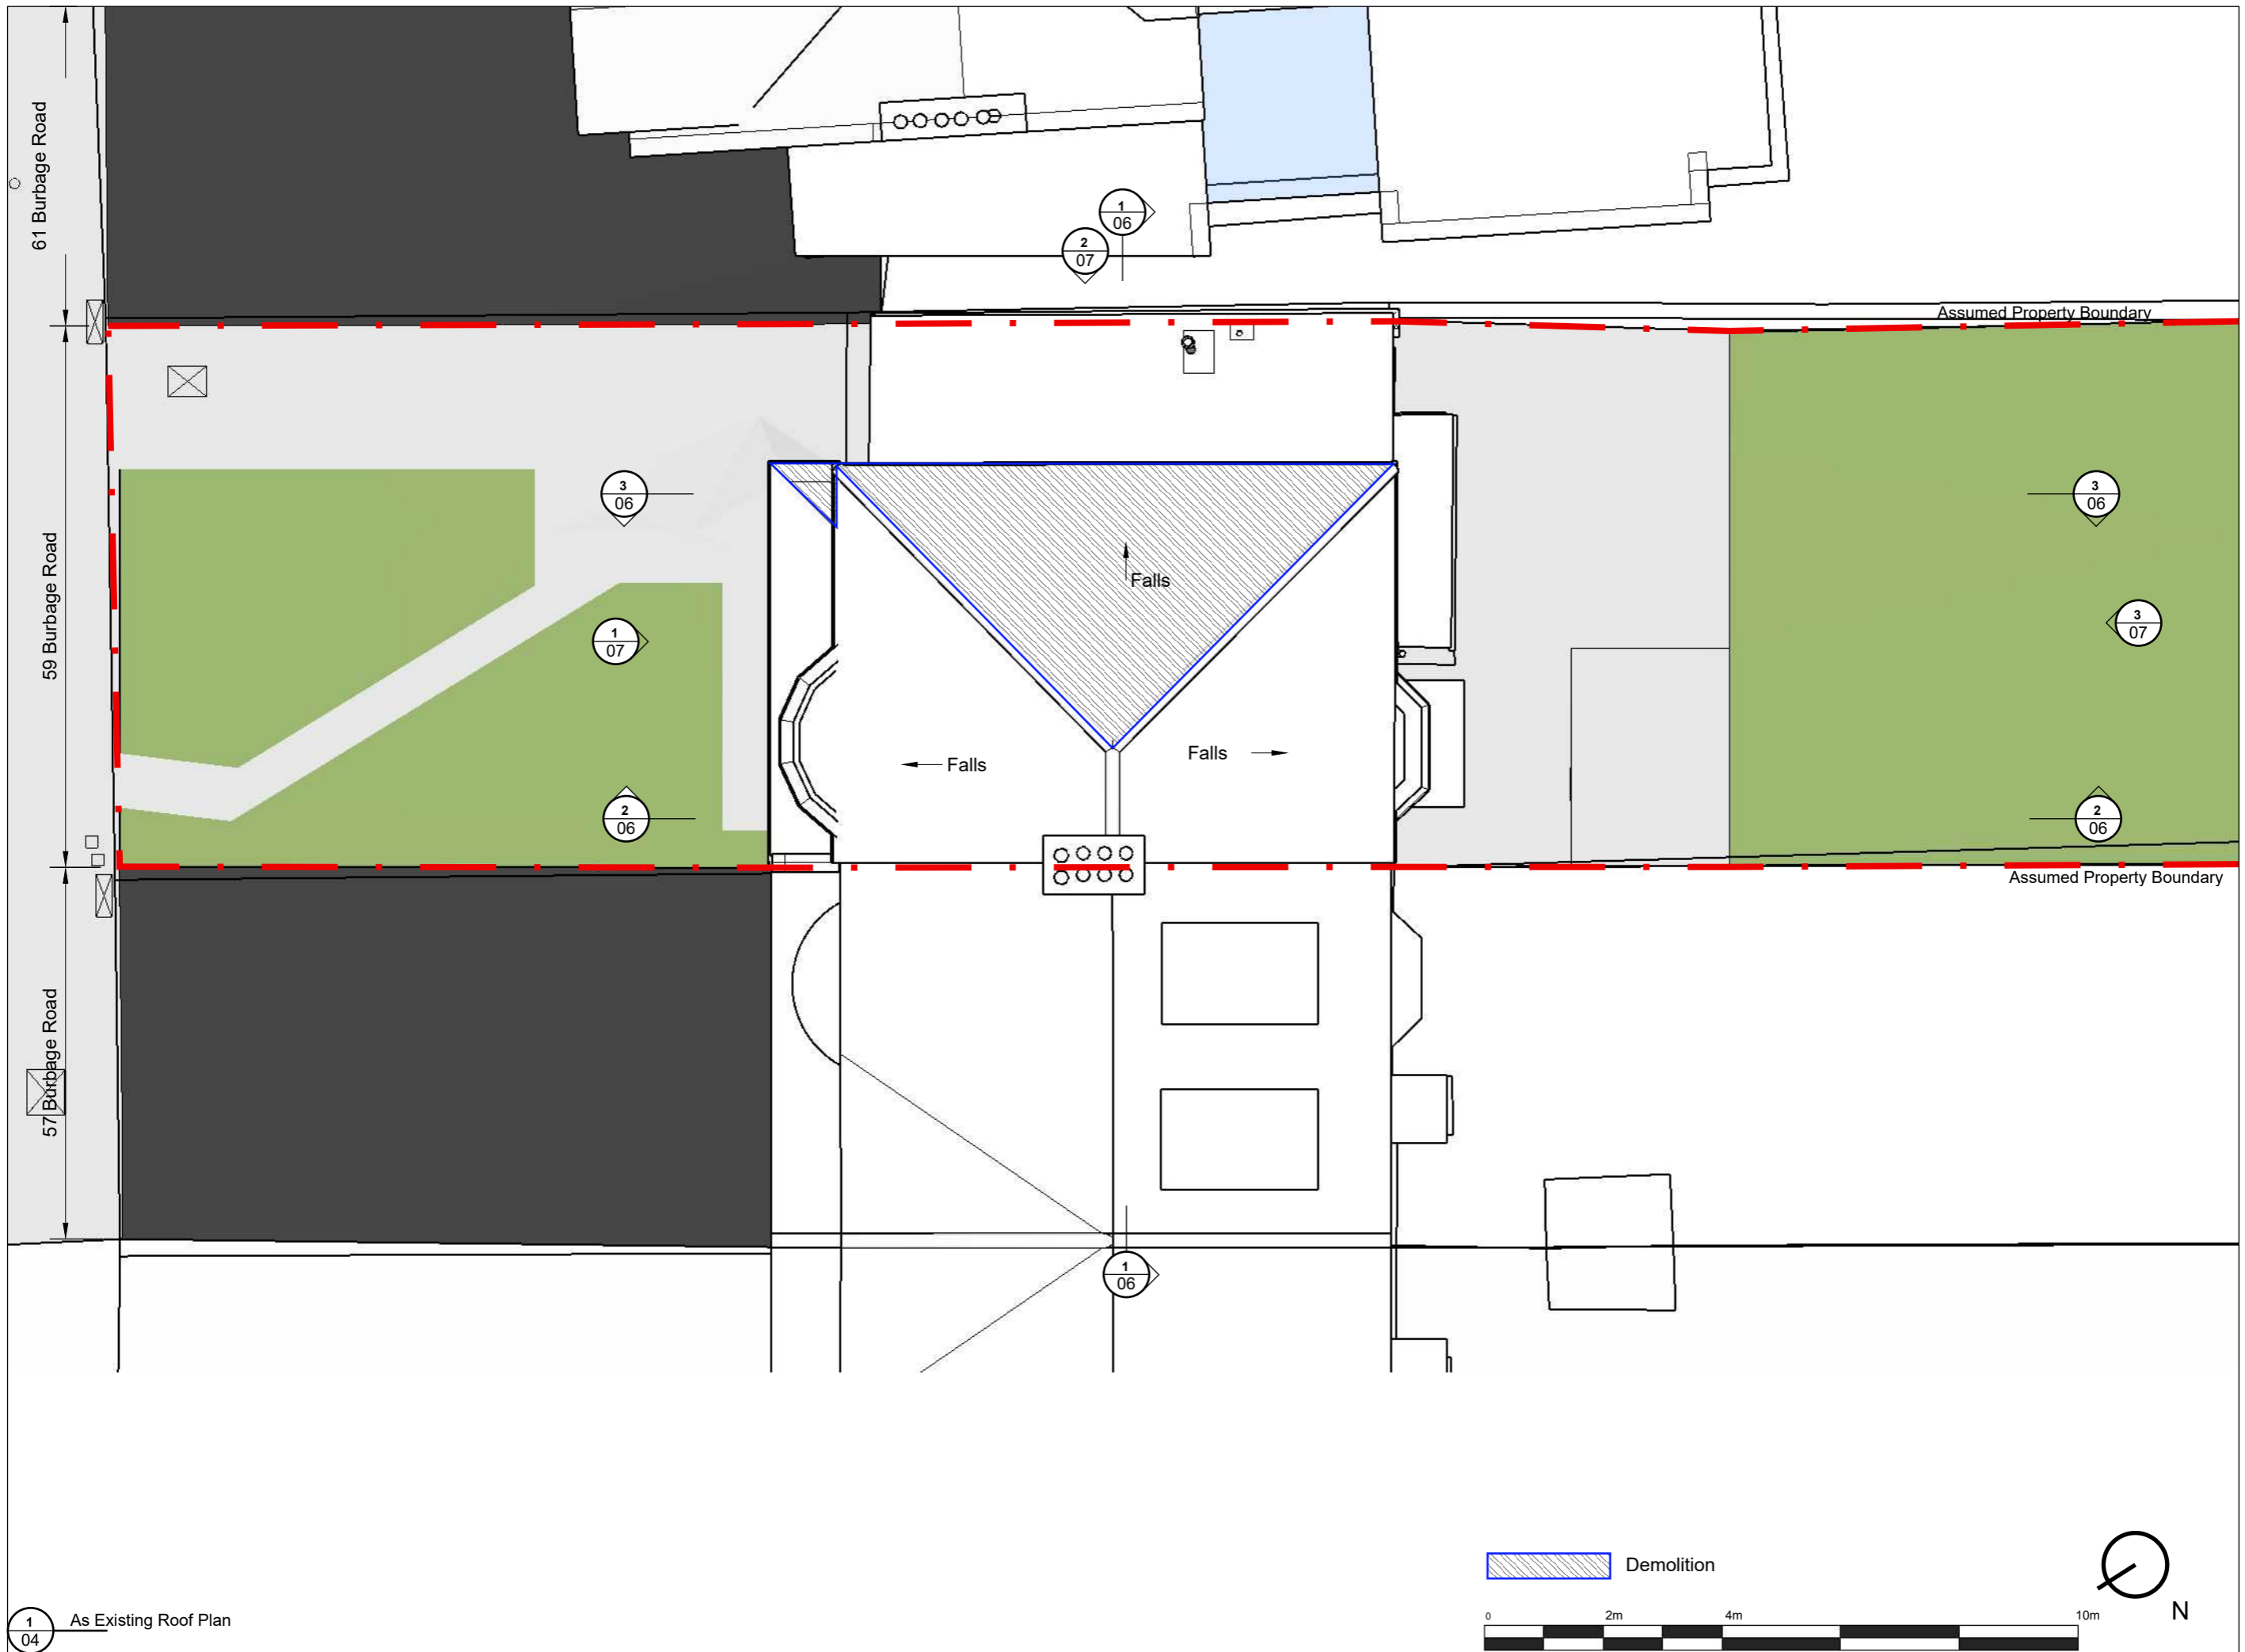

1
04 As Existing Roof Plan

 Demolition

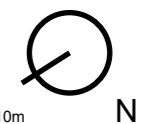

REVISIONS

| | | | | |
|---|-----|-----|-----|-----|
| A | --- | --- | --- | --- |
| B | --- | --- | --- | --- |
| C | --- | --- | --- | --- |
| D | --- | --- | --- | --- |
| E | --- | --- | --- | --- |

As Existing
Roof Plan

EX (01)04

The Gentleman Architect
 69c GOODRICH ROAD
 EAST DULWICH
 LONDON
 SE22 0EQ
 0203 722 5118

CLIENT Mr J Pallett
 PROJECT 59 Burbage Rd SE24 9HB
 ISSUE 15/07/21
 DRAWN BY MH
 PROJECT NO. 20-528



2
05 As Existing Section BB 1:100 @A3



1
05 As Existing Section AA 1:100 @A3



3
05 As Existing Section CC 1:100 @A3



The Gentleman Architect
 69c GOODRICH ROAD
 EAST DULWICH
 LONDON
 SE22 0EQ
 0203 722 5118


CLIENT Mr J Pallett
 PROJECT 59 Burbage Rd SE24 9HB
 PROJECT NO. 20-528

ISSUE 15/07/21
 DRAWN BY MH


| REVISIONS | |
|-----------|-----|
| A | ... |
| B | ... |
| C | ... |
| D | ... |
| E | ... |

As Existing
 Section


EX (01)05

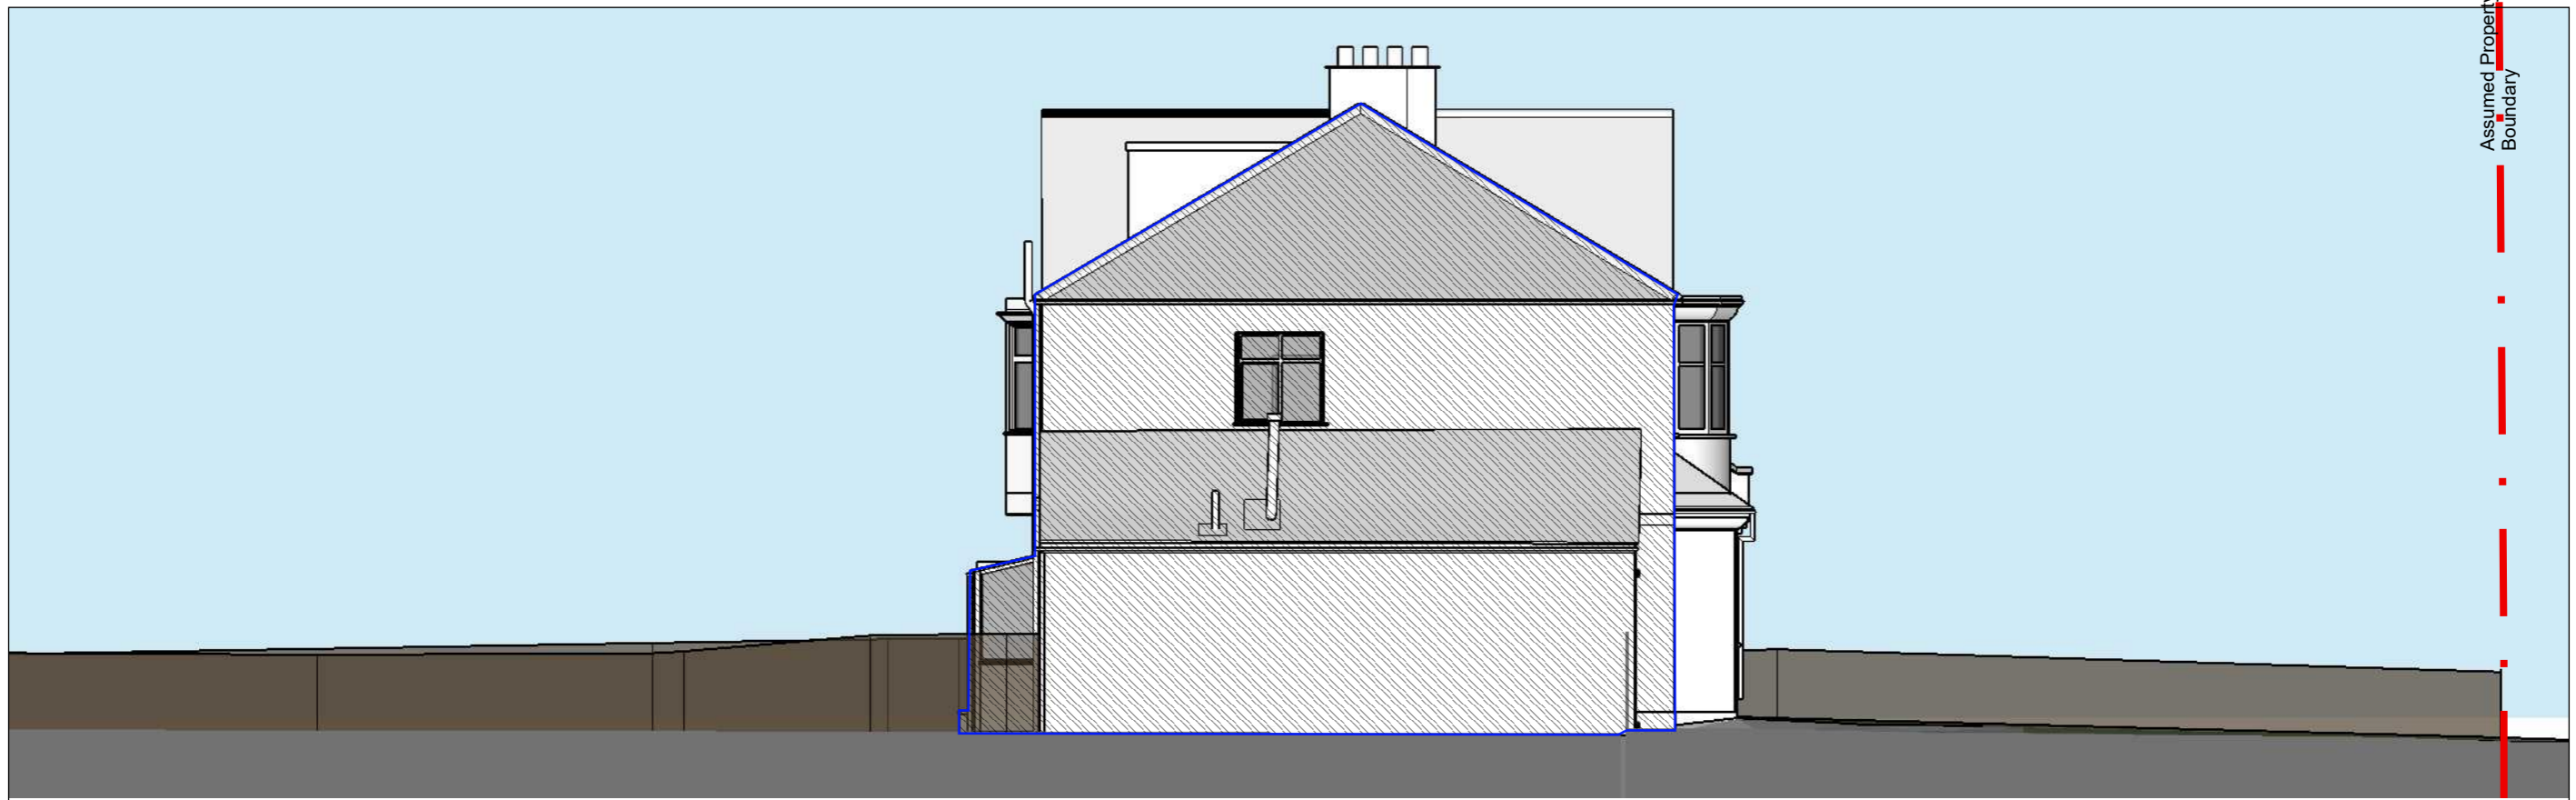

2
06 As Existing Side Elevation 1:100 @A3

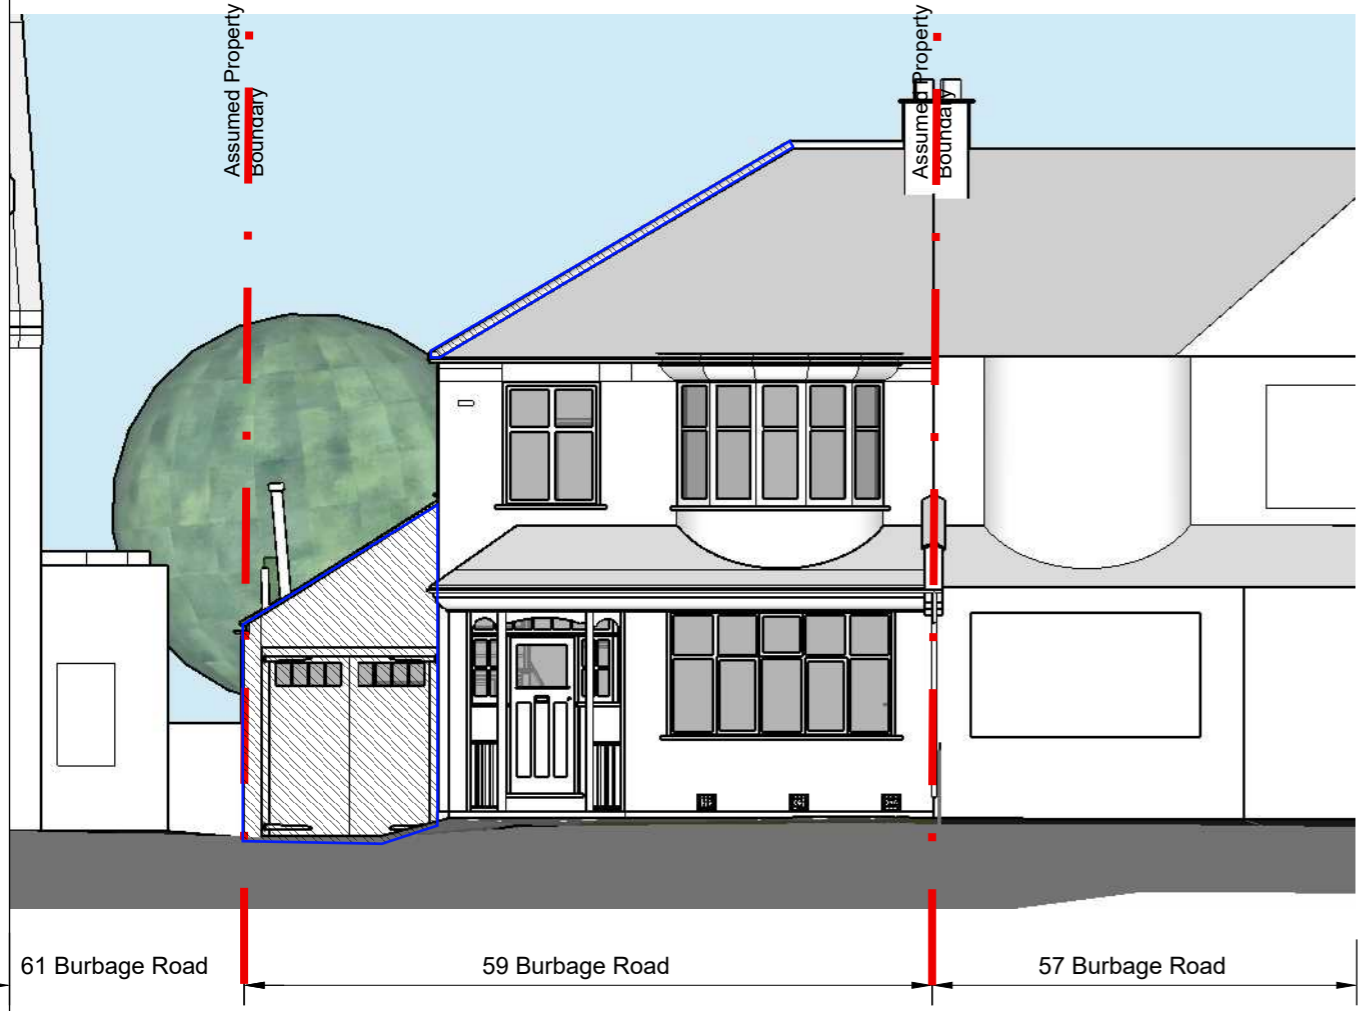

1
06 As Existing Front Elevation 1:100 @A3

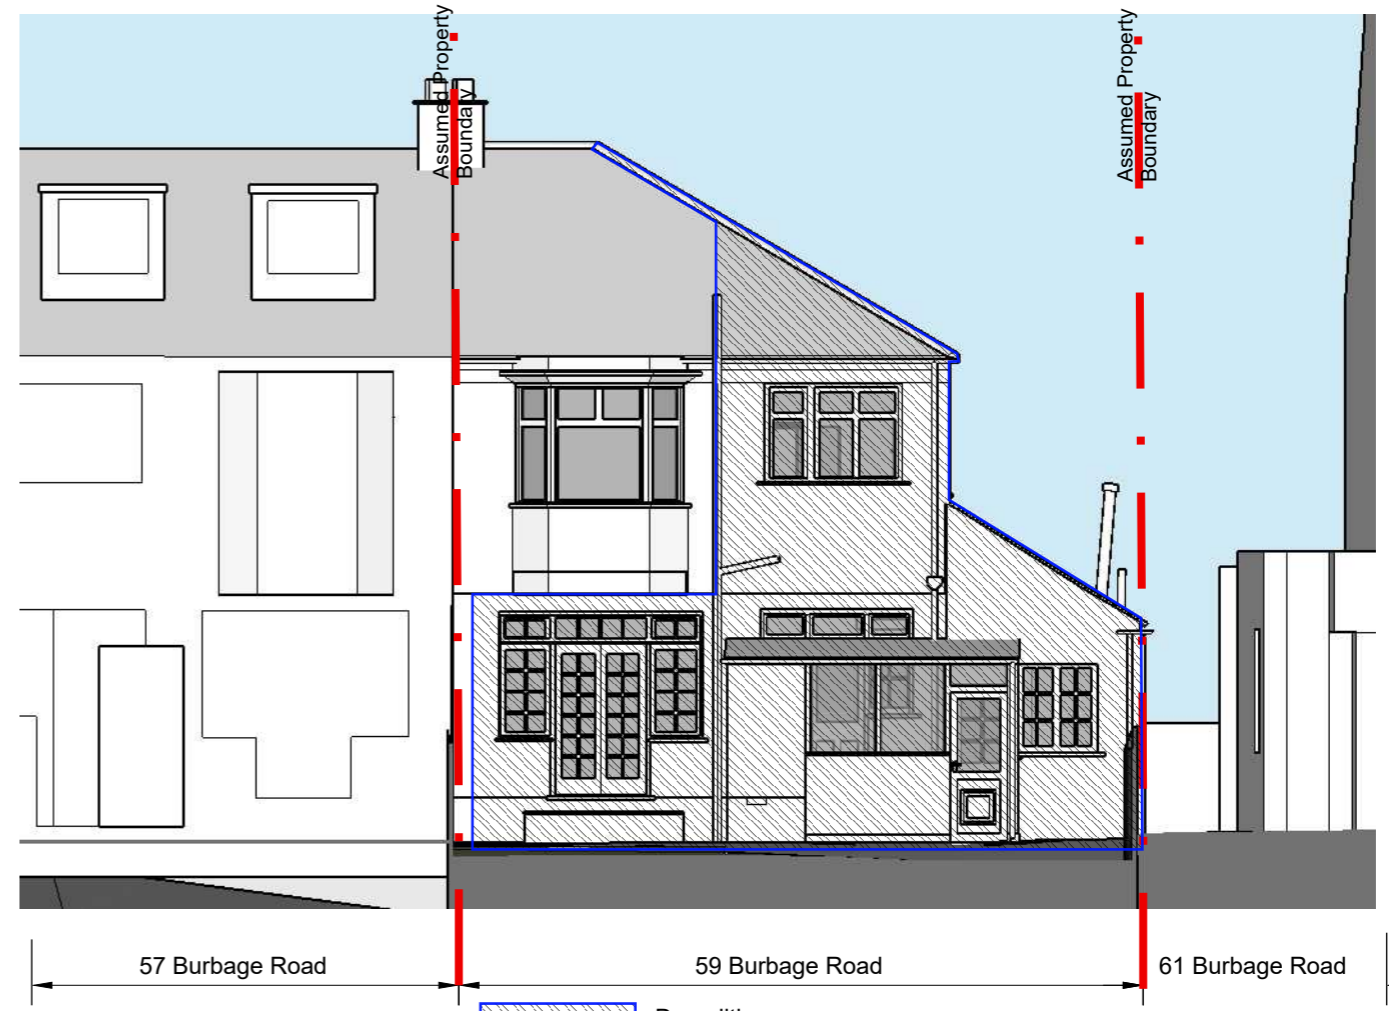

3
06 As Existing Rear Elevation 1:100 @A3



| REVISIONS | |
|-----------|-----|
| A | ... |
| B | ... |
| C | ... |
| D | ... |
| E | ... |



The Gentleman Architect
 69c GOODRICH ROAD
 EAST DULWICH
 LONDON
 SE22 0EQ
 0203 722 5118

CLIENT Mr J Pallett
 PROJECT 59 Burbage Rd SE24 9HB
 ISSUE 15/07/21
 DRAWN BY MH
 PROJECT NO. 20-528

REVISIONS

| | |
|---|-----|
| A | ... |
| B | ... |
| C | ... |
| D | ... |
| E | ... |

As Existing
 Front View

EX (01)07

 Demolition



1
07 As Existing Front View



 Demolition

REVISIONS

| | | | | | |
|---|-----|-----|-----|-----|-----|
| A | --- | --- | --- | --- | --- |
| B | --- | --- | --- | --- | --- |
| C | --- | --- | --- | --- | --- |
| D | --- | --- | --- | --- | --- |
| E | --- | --- | --- | --- | --- |



 Demolition

| REVISIONS | DATE | DESCRIPTION |
|-----------|----------|-------------|
| A | 15/07/21 | ... |
| B | 15/07/21 | ... |
| C | 15/07/21 | ... |
| D | 15/07/21 | ... |
| E | 15/07/21 | ... |