
Scale 1:100

General Notes 0 Adjoining neighbour
Outline of the adjoining neighbour 0.2

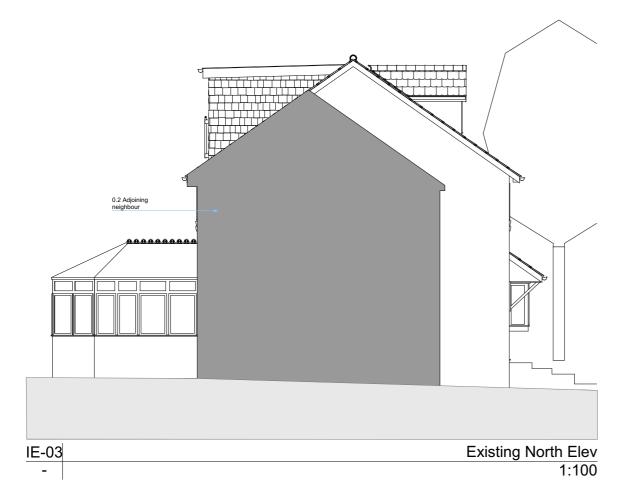



The material used in any exterior works is to be of a similar appearance to those used in the construction of the existing dwelling house





This Drawing is © to Homefront Architecture LTD ® 2020. This drawing may not be copied by any third parties without prior written permission. This drawing is prepared for the purpose of obtaining planning permission or Building Regulations approval or as stated in the 'Drawing Status Box' only and not intend for any other use, do not constitute as full working drawings. All construction work carried out prior to receiving all necessary approvals for planning/or building regulations is entirely at the householders / Client risk. All building work to be completed to the satisfaction of the local authority building control officer and in accordance with current building regulations and as such additional unforeseen building works may be required on site. Copies from this drawing are not to be scaled. All dimension in millimeters. This drawing is to be scaled. All details to be verified and dimensions to be checked on site by the contractor prior to commencement of work. All omissions and discrepancies to be reported to Admin @homefront3darchitecuredesigns immediately. The contractor shall inspect all adjoining properties which may be affected by the works and record and report to the owner and defects. The contractor shall be entirely responsible for the security, strength and stability of the building during the course of the works

be copied by e purpose of	Applican
ne 'Drawing ng drawings. All ing/or building mpleted to the current building	Mr B
n site. Copies g is to be ntractor prior to	Project D
ect all adjoining er and defects.	5 person 4be

Applicant	Site Address	<u>Drawing Status</u>				
Mr Bogdan Malaniuc	2 Somerford Way SE16 6QW	Planning				
roject Description	<u>Application</u>	<u>Drawing Description</u>				
person 4bed new dwelling house ith double rear projecting dormer	Full Plans	Existing and Proposed North Elev				

	Scale at										-	
	1:100										-	
_	Print at	RevID	Issue ID	Issue Name		Issu	Issue Date		Issued By Status		Approved by	
	A3	Drawing Number										
	Issue Date	project	originator	zone	level	type	role		number		rev	
	July 2021		1		' '				PL.3		Α	