


RIDGE  
15525

RIDGE  
15525

Concrete coping

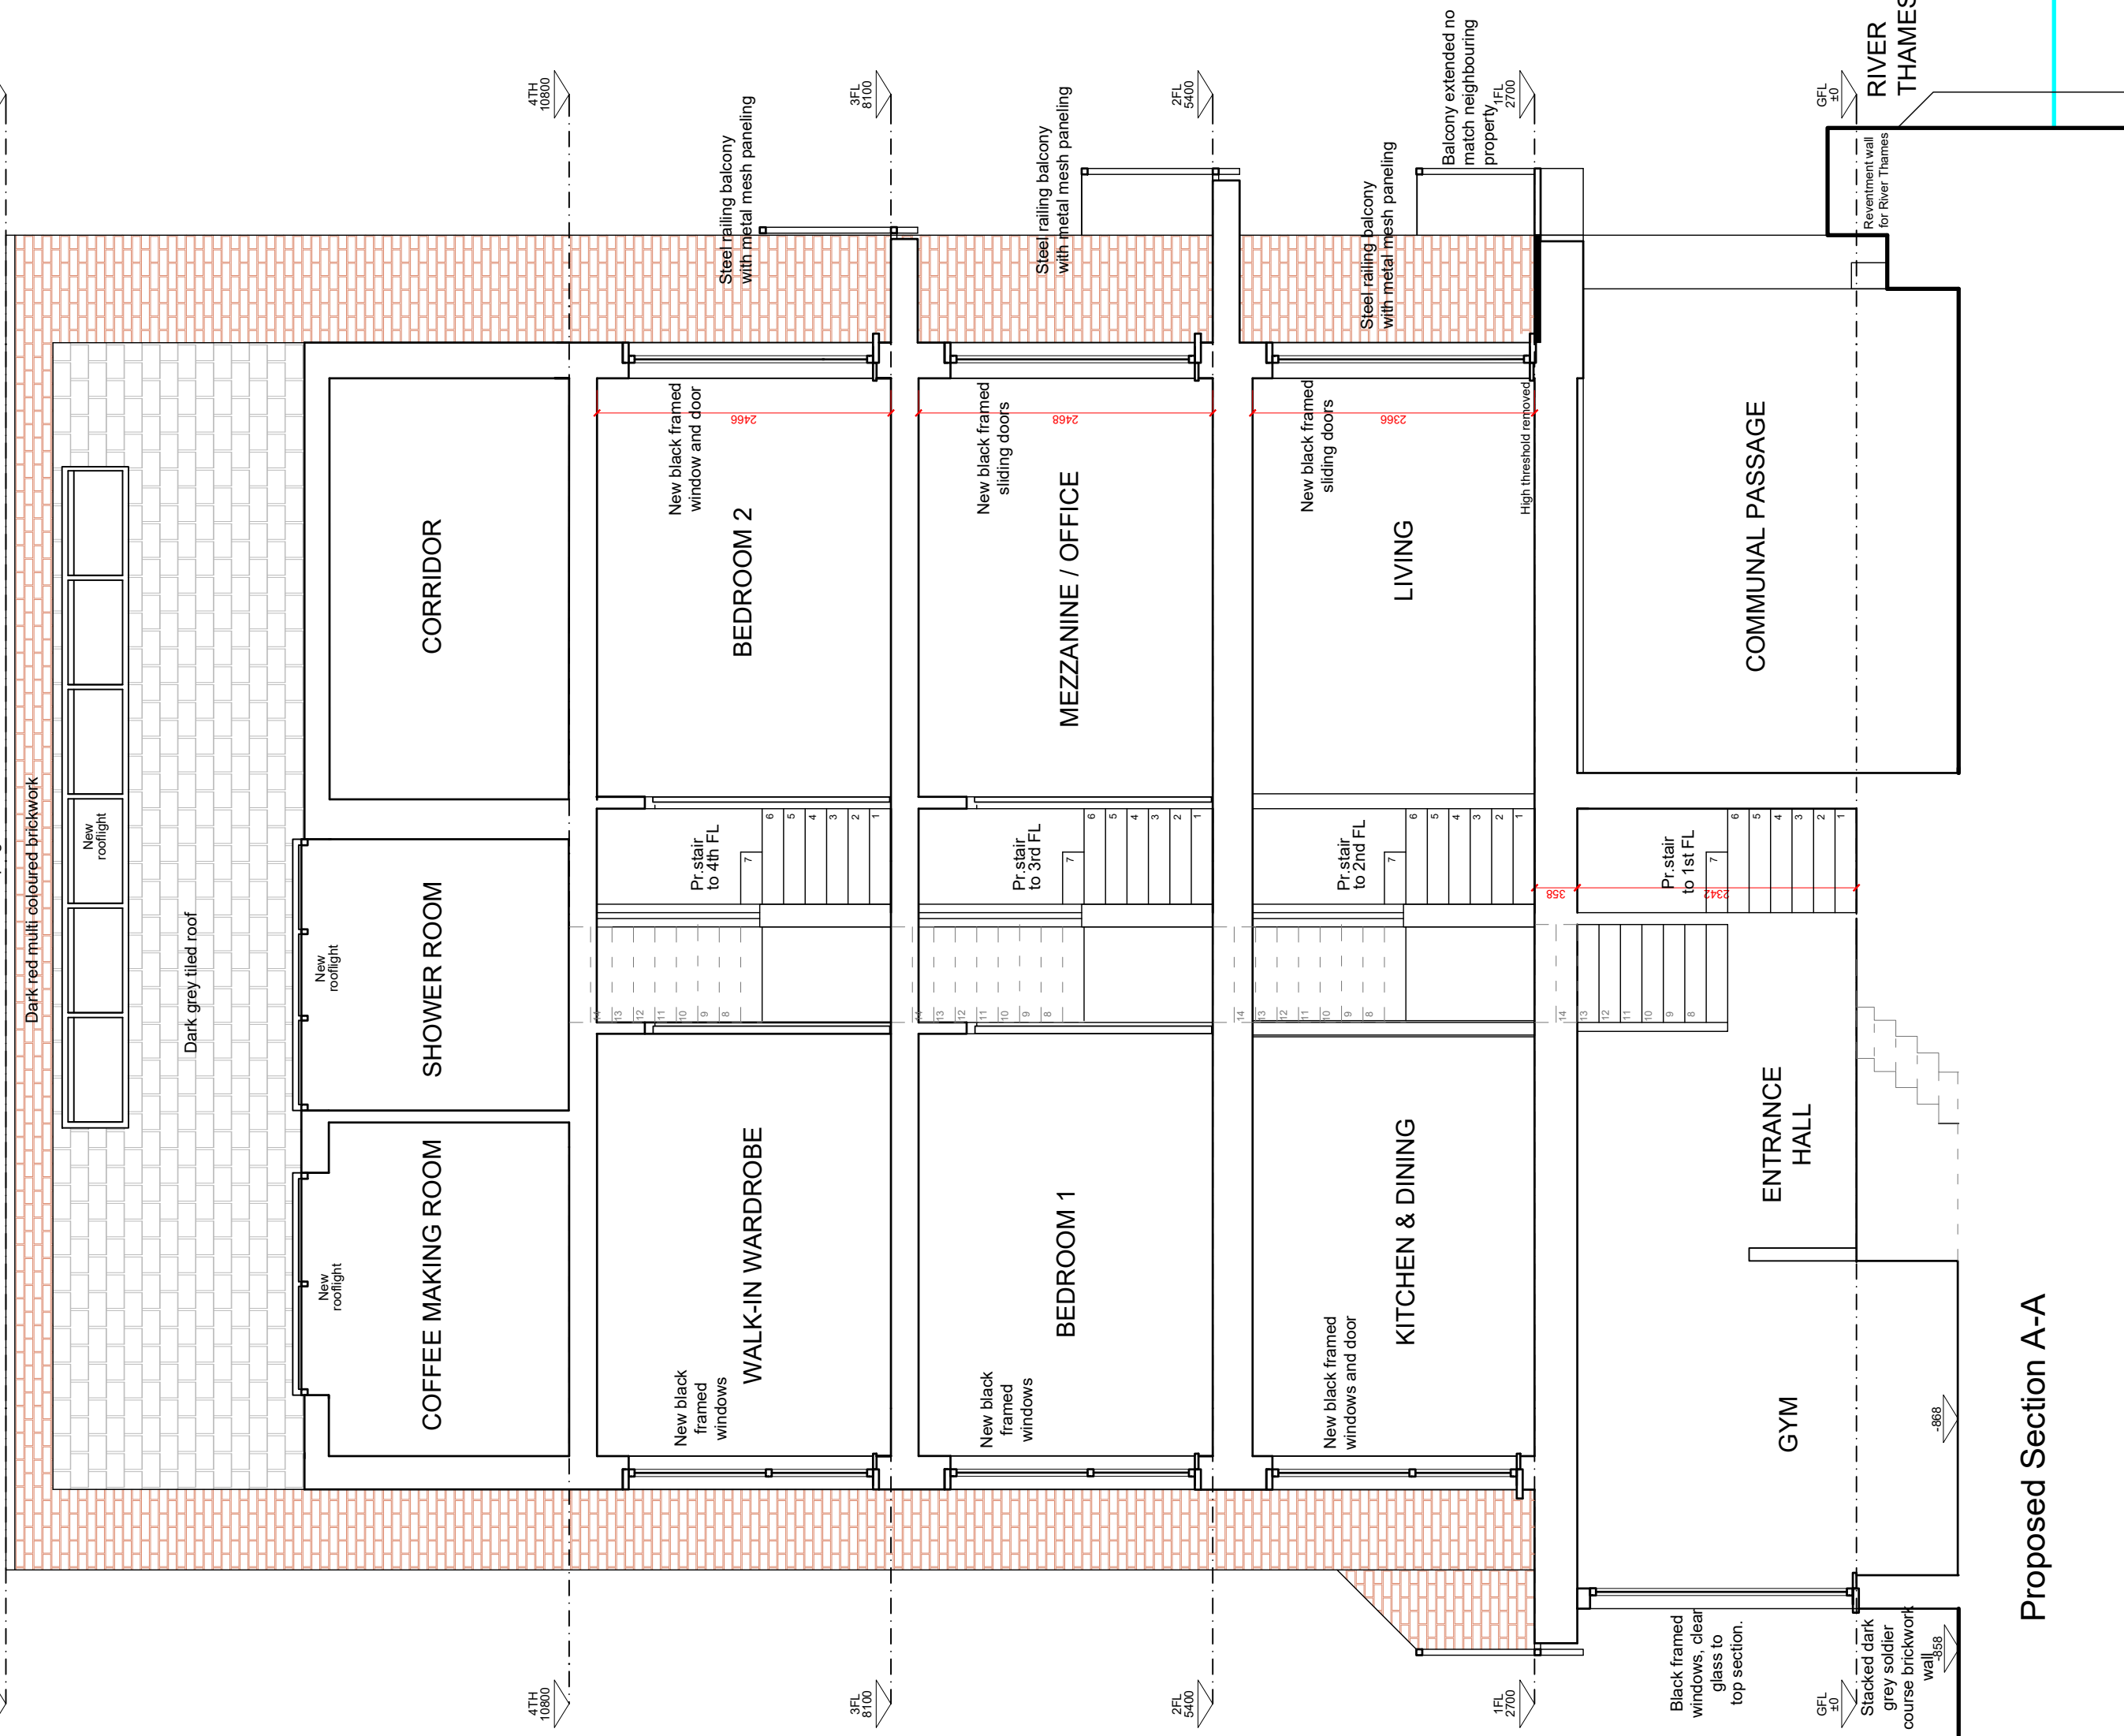


# Proposed Section A-A

### General Notes:

This drawing is based on current available information and should not be relied on as accurate measurements of usable space. This drawing is the property of the falton architects and Copyright is reserved by them. The drawing is issued on condition that it is not copied or disclosed by or to any unauthorised persons without the prior consent in writing of the falton architects

Scale: 1:50

 

### Legend

- Existing elements to be removed or demolished
- New works are shown hatched

**Project**  
9 King Stairs Close  
SE16 4JF

**Title**  
Proposed Section A-A

**falton architects**

Scale: 1:50 @ A3	Date 05/03/2021	Revision -
Drawn by: RC	Revision	
Drawing No. P-2101-17		

Falton Architects, Tobacco Dock, London, E1W 2SF  
 declan@faltonarchitects.com 07920181490  
 www.falton-architects.com instagram: falton\_architects