
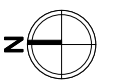
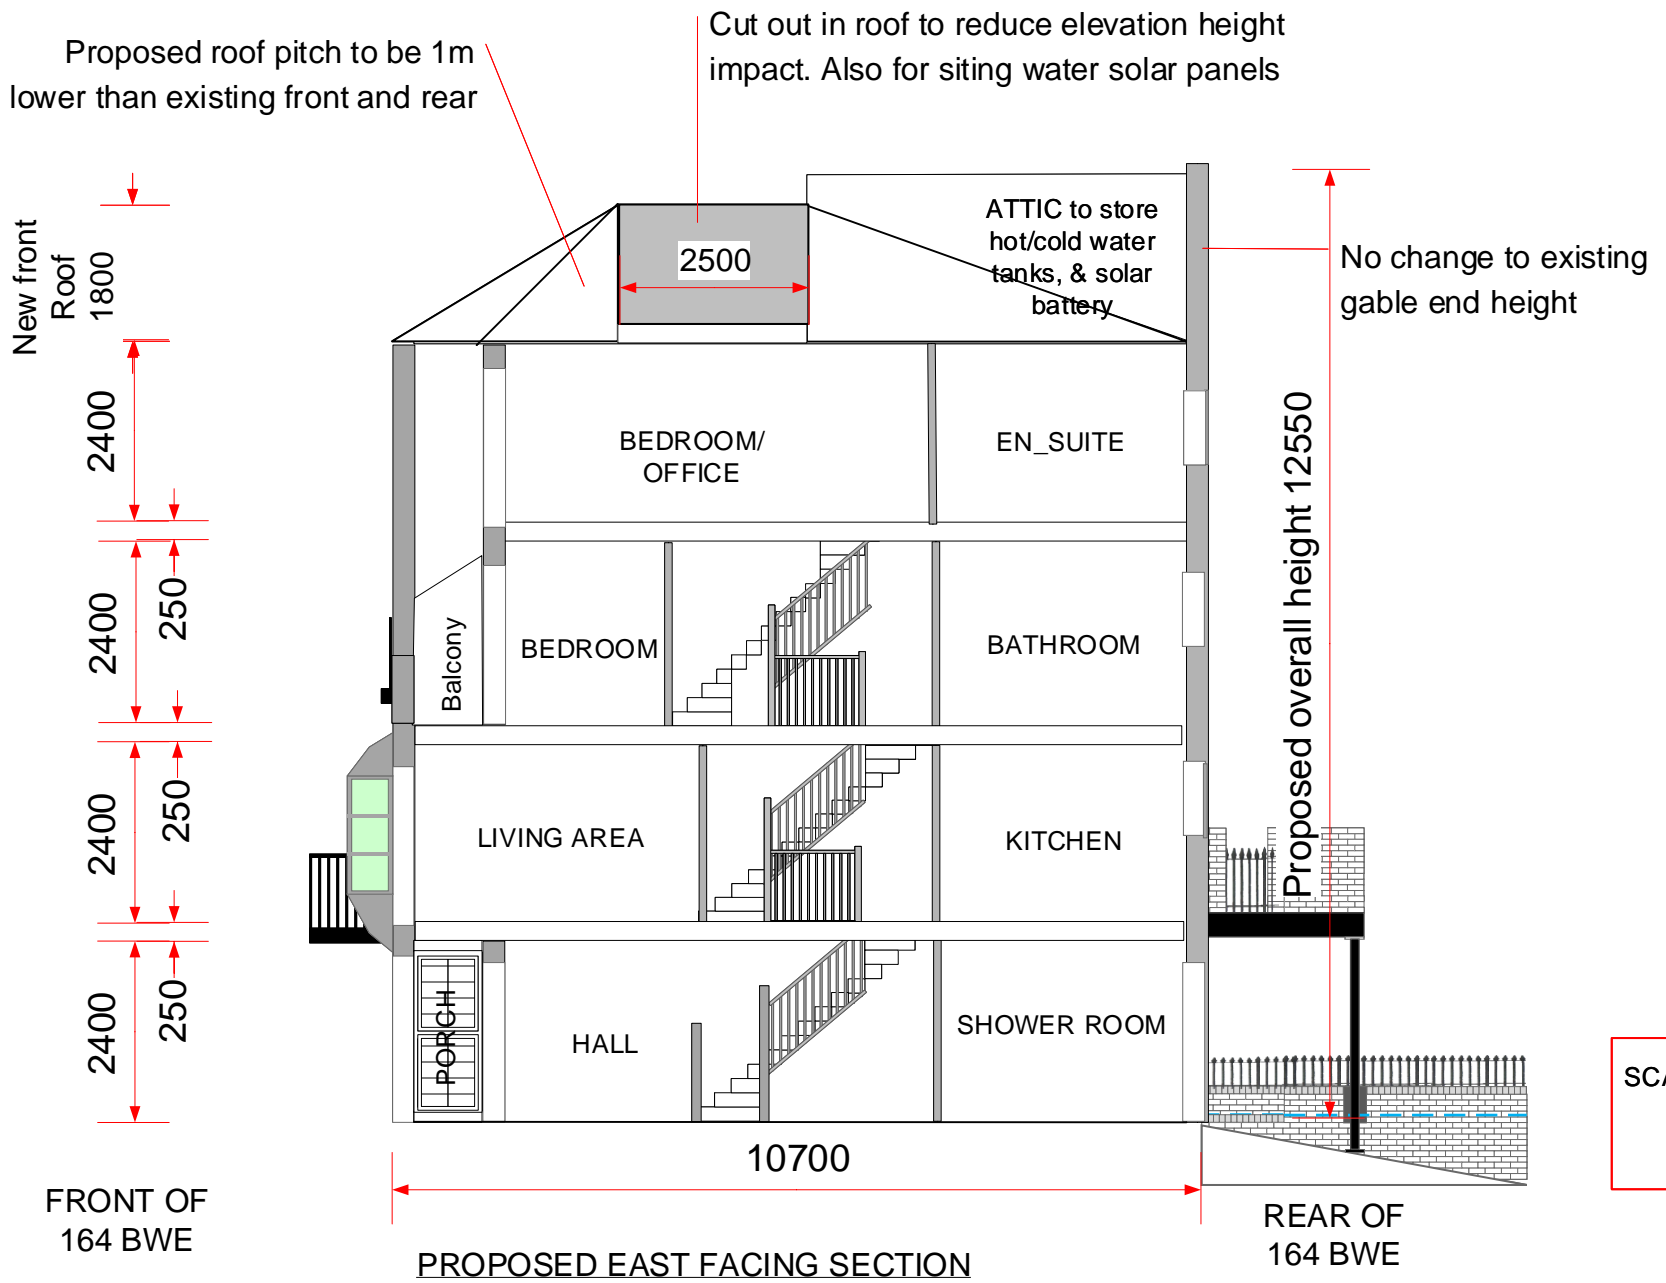


CLIENT: MR J RICHARDSON
 SITE: 164 BERMONDSEY WALL EAST, LONDON SE16 4TT
 DATE: 16-6-2021
 DRAWING: **EXISTING & PROPOSED EAST FACING SECTION**
 DWG BY: BELINDA RICHARDSON
 SCALE: 1:100mm @ A3

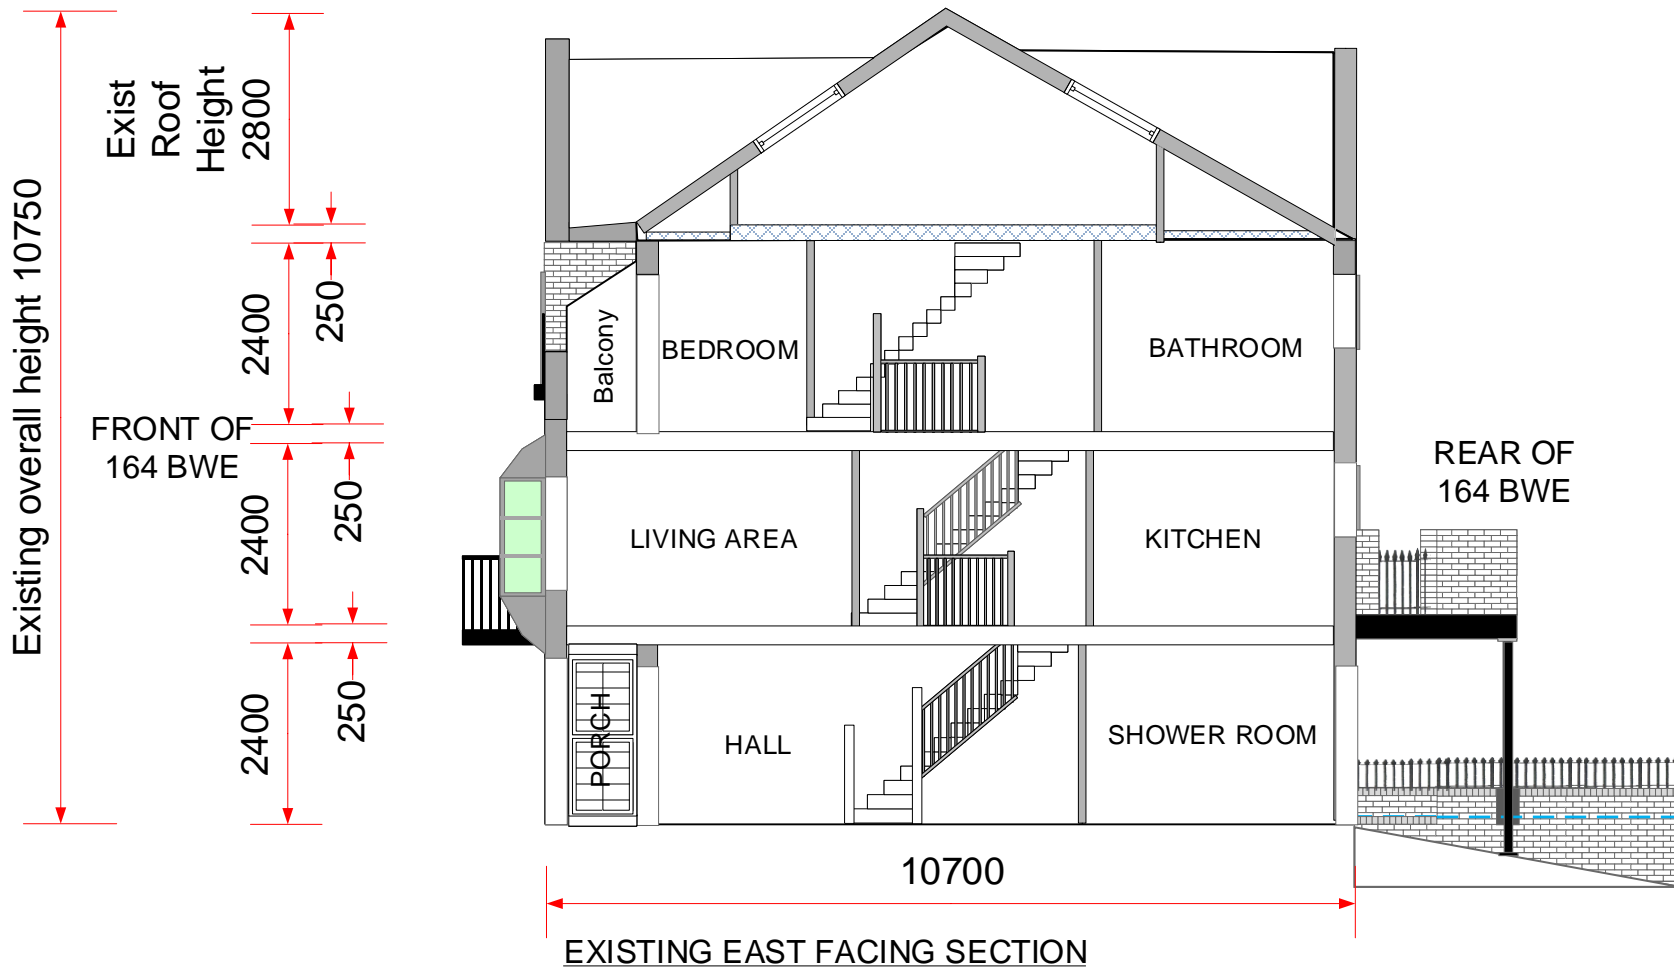

SCALE 1:100 @ A3

1000