
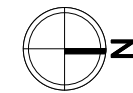


CLIENT: MR R TOSSETO & MR J RICHARDSON  
SITE: 162 AND 164 BERMONDSEY WALL EAST, LONDON SE16 4TT  
DATE: 16-6- 2021  
DRAWING: **162 & 164 EXISTING ATTIC PLAN (3rd Floor)**  
DWG BY: BELINDA RICHARDSON  
SCALE: 1:50mm @ A3

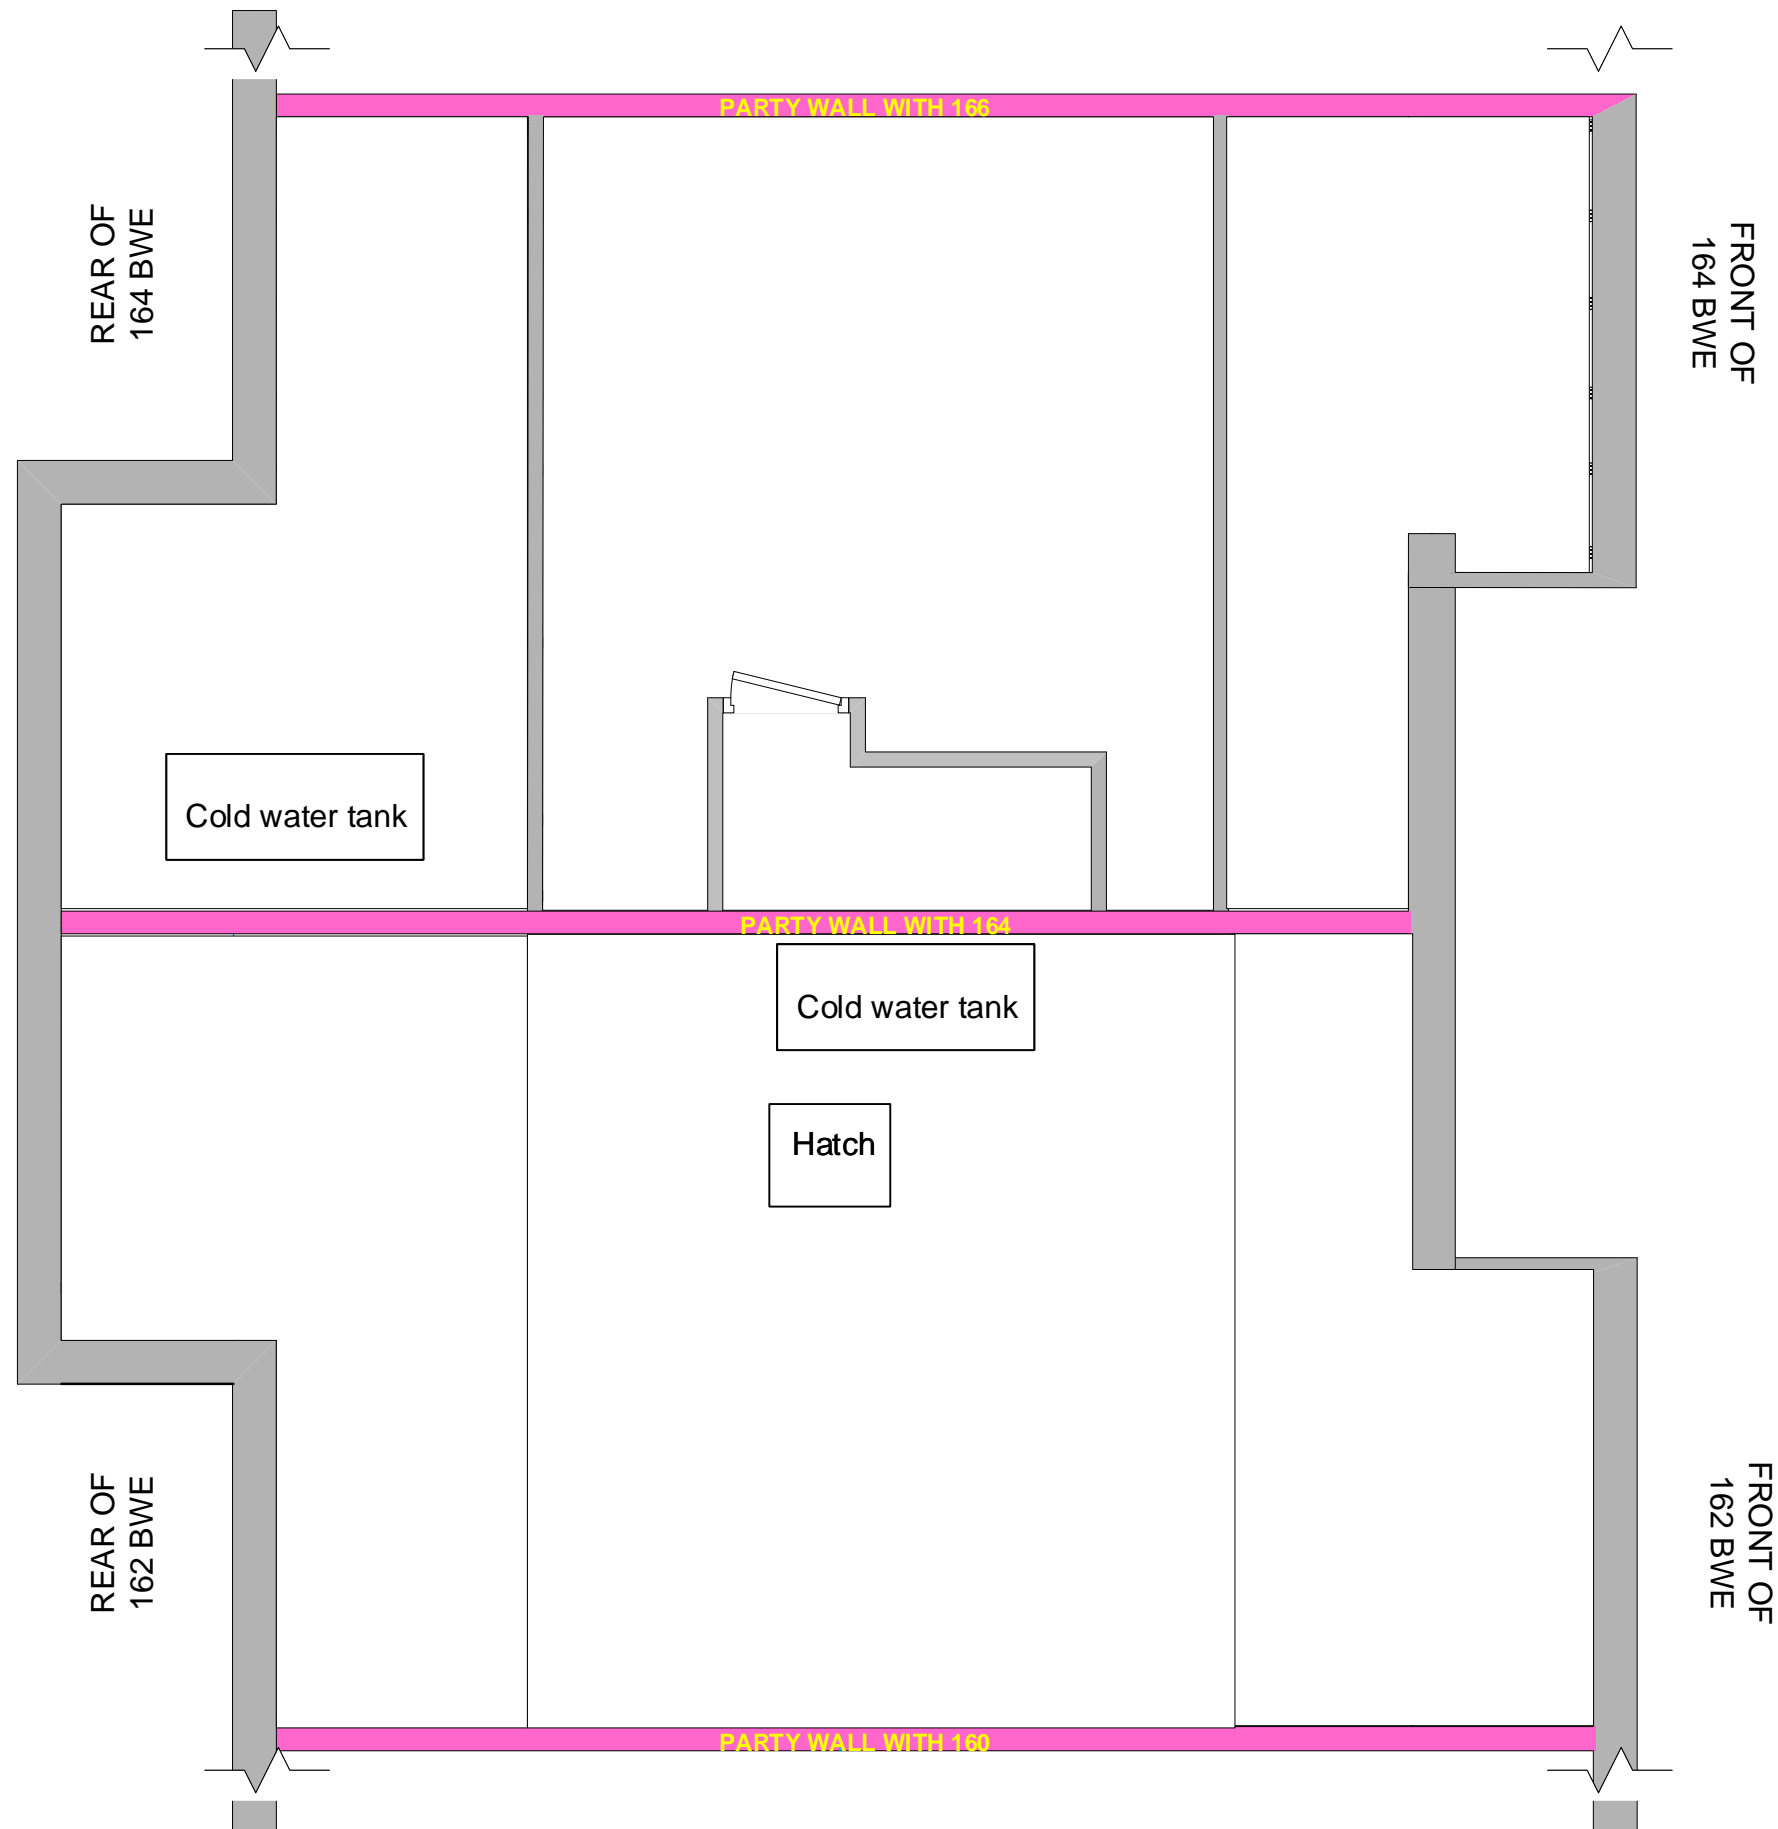

SCALE BAR  
1000