


HAWTHORN ROAD

1A AND 1B
HAWTHORN ROAD

191

193

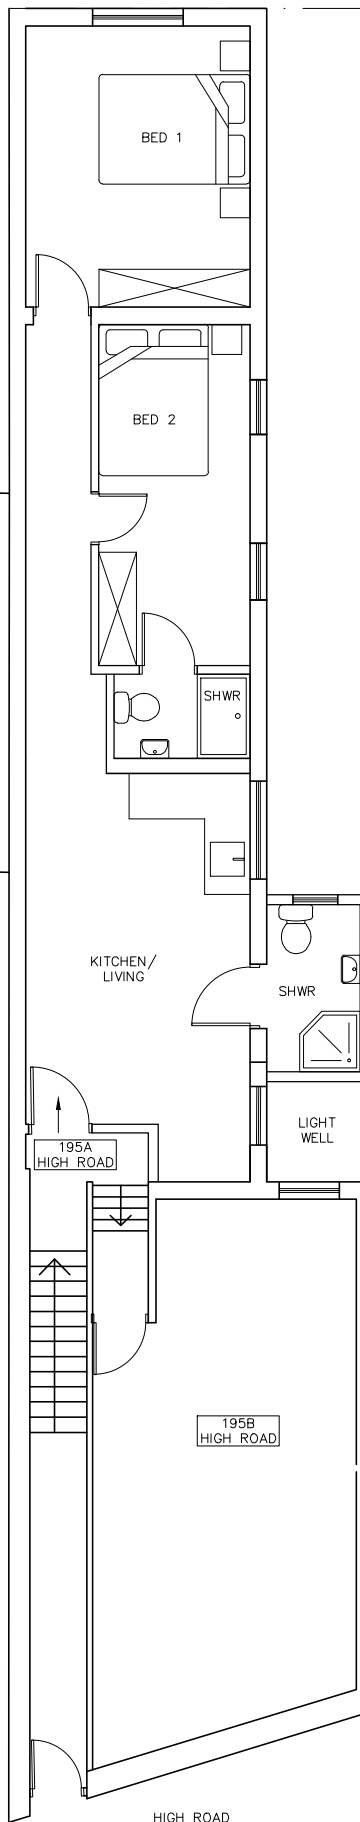

ORIGINAL PLAN AT 1:100 ON A4

195A HIGH ROAD

DATE: 30-04-21

DRAWING NUMBER: 21-0609-01

HIGH ROAD