



SIDE BOUNDARY WALL SPECIFICATION
 350mm x 350mm BRICK PIERS
 FACING BRICKWORK BOUNDARY WALL
 COPING STONE TO TOP OF WALLS & PIERS
 TIMBER INFILL PANELS BETWEEN PIERS

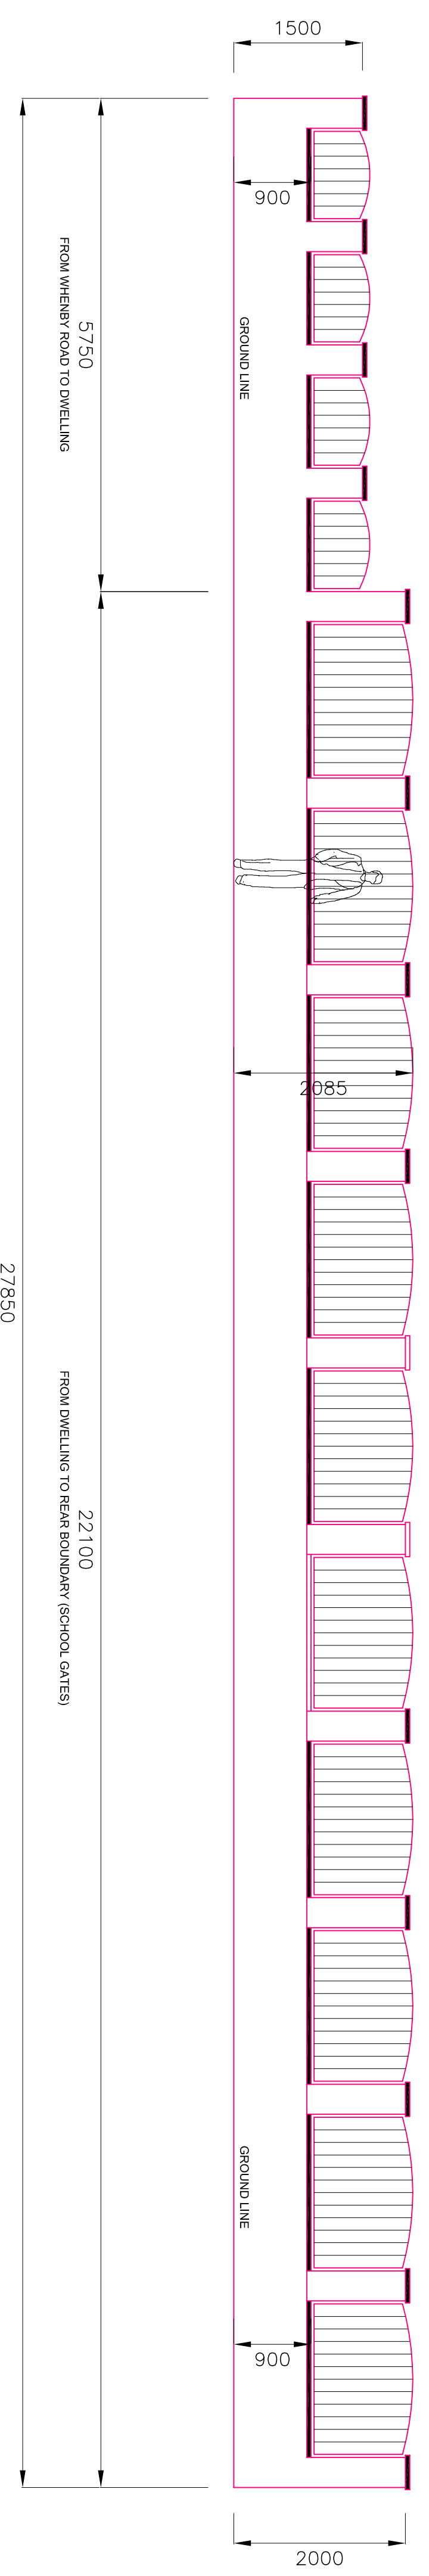


Proposed Boundary Wall Elevation (viewed from school access road)

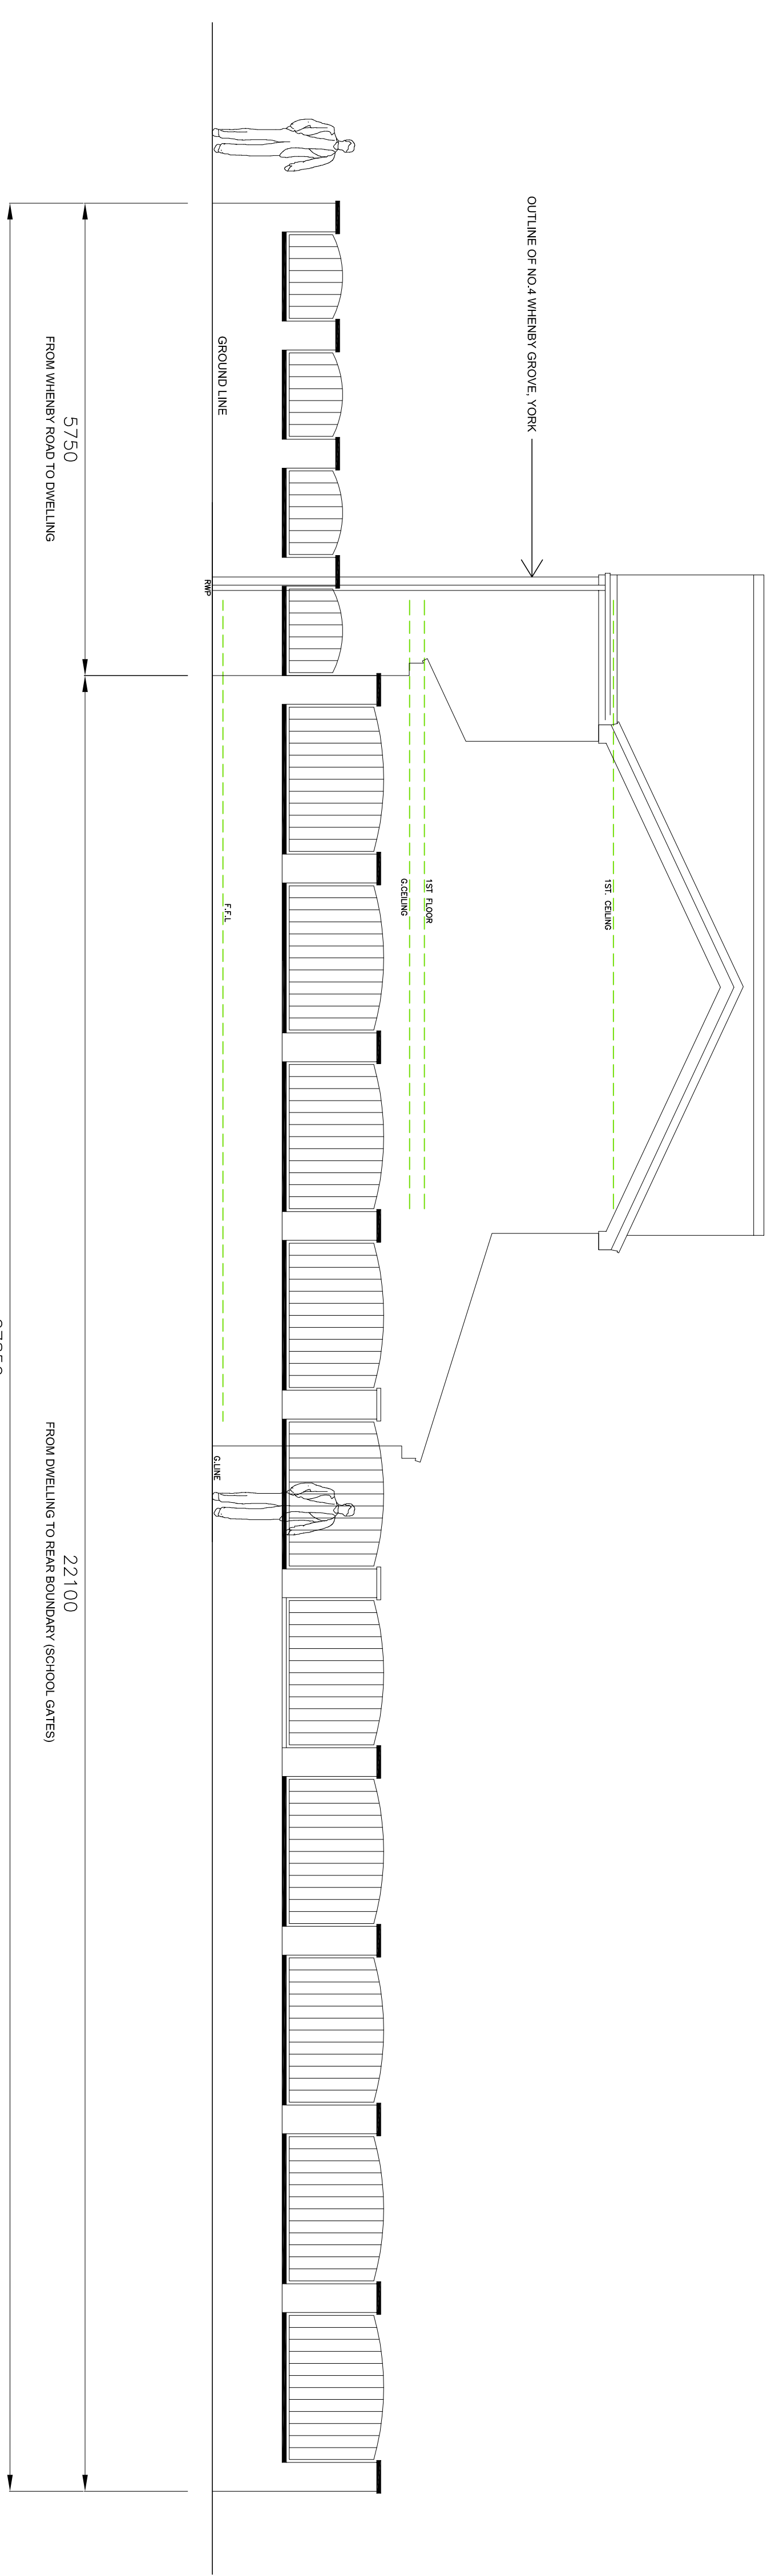

Proposed Boundary Wall Elevation
 (viewed from school access road and also showing outline of dwelling behind)

Proposed Boundary Wall Elevations - 4 Whenby Grove, York, YO31 9DS

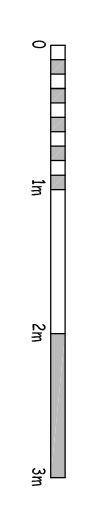

Rev	By	Note	Date

COMPLETE PLANS2BUILD LTD.
 ARCHITECTURAL DESIGN

4 CARR LANE, YORK, YO26 5HU
 T: 01904 891170 M: 07789 276658 E: andy.sivkes@gmail.com

PROJECT 4 Whenby Grove, York, YO31 9DS

TITLE Proposed Boundary Wall Elevations

CLIENT Mr & Mrs A Ogley

DATE July 2021 SCALE 1:50 @ A1

DWG NO YB714 - 002 REVISION -
 DRAWN AS CHECKED
 DO NOT SCALE FROM DRAWINGS. ANY DIMENSIONS TO BE NOTIFIED TO THE ARCHITECTS. COPYRIGHT RESERVED