
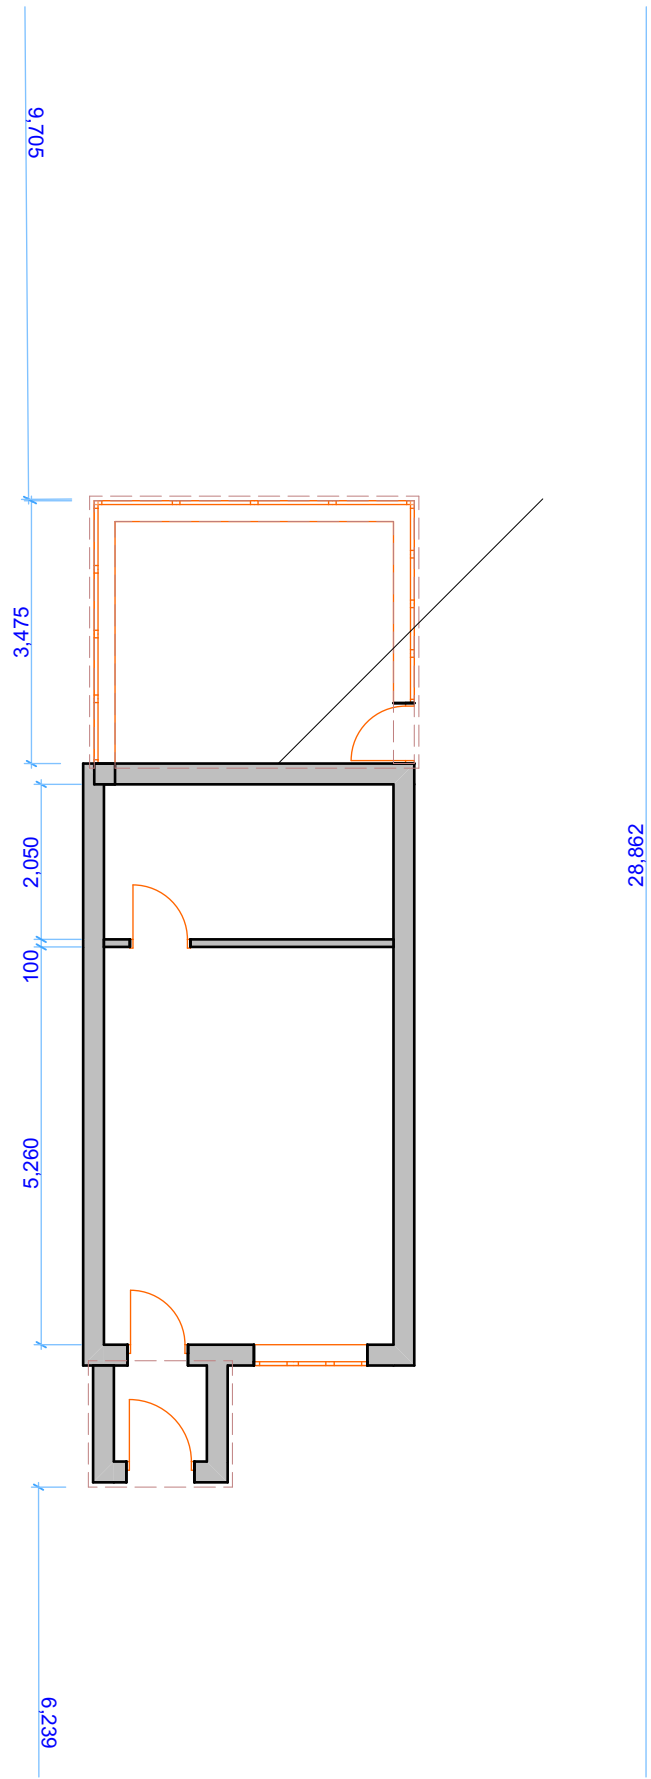


2 65 middlecroft drive location plan 1:1250

1  
-


Site Plan Proposed  
1:500

	Job Title <b>65 Middlecroft Drive</b>	Drawing Name <b>Site Plan Proposed</b>	Drawing Status <b>Planning Application</b>	Drawing Scale <b>1:500, 1:1250</b>	Layout ID <b>HA01</b>	Status    Revision
---	--	---	---	---------------------------------------	--------------------------	--------------------




GF-Ground Floor  
1:100

1 -

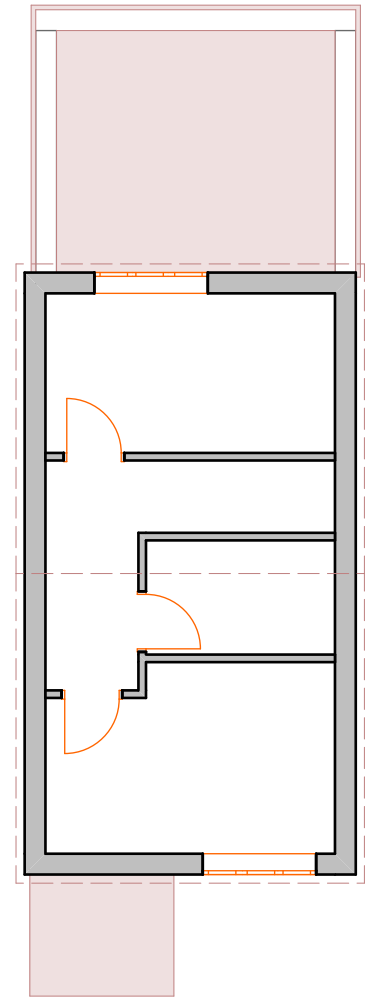


01-First Floor  
1:100


2 -

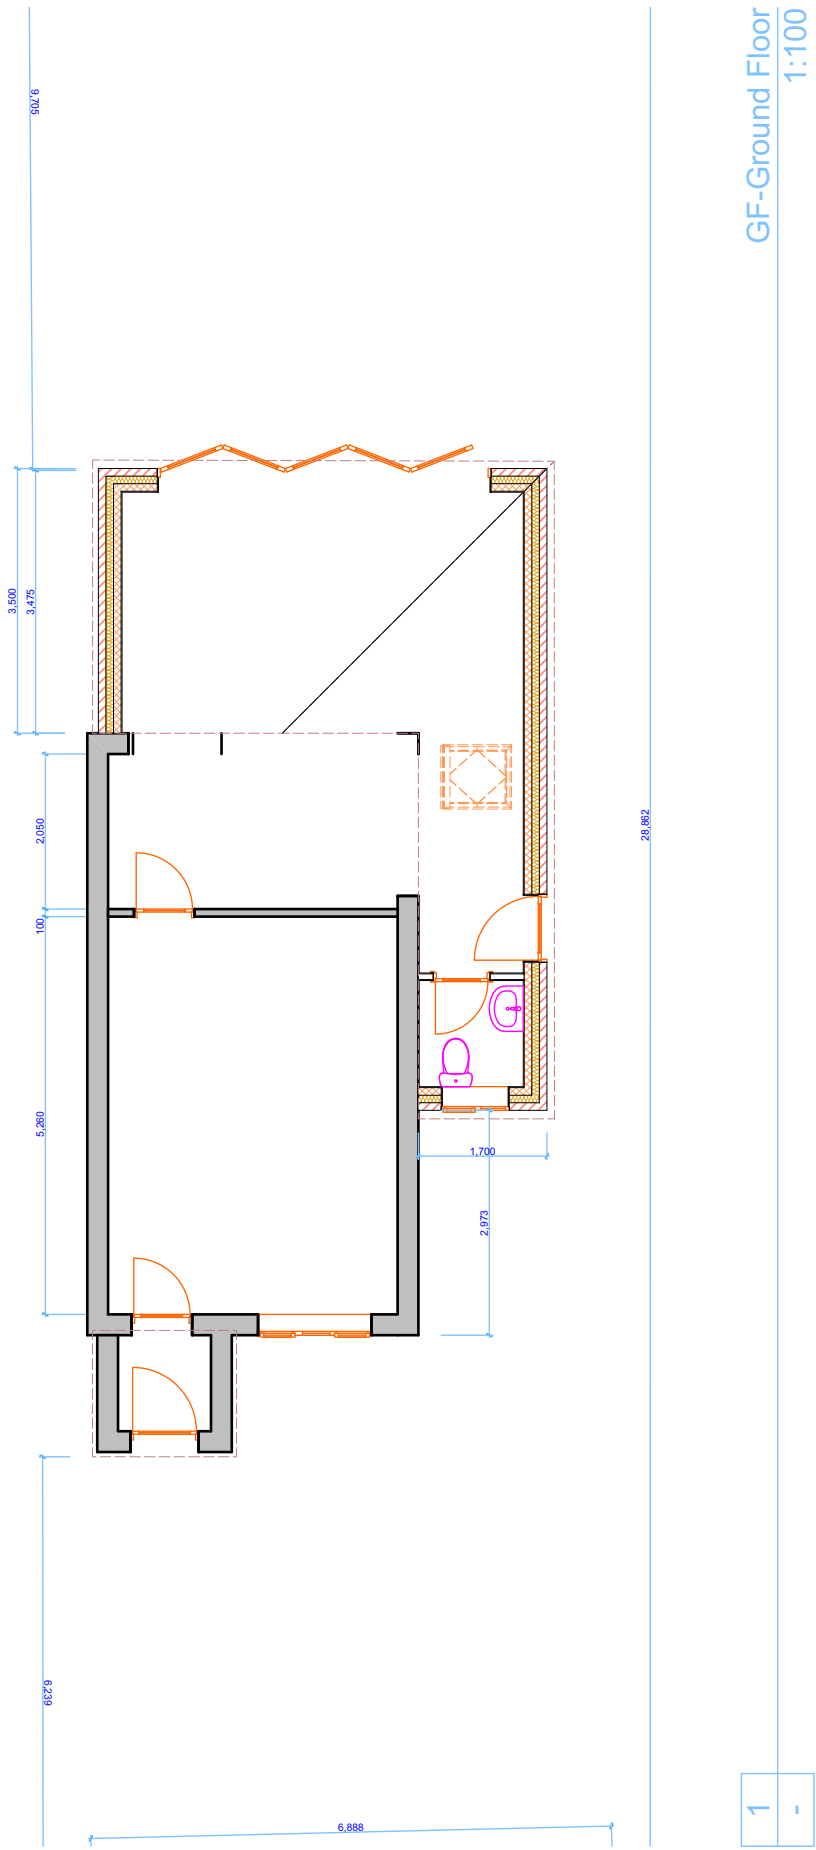


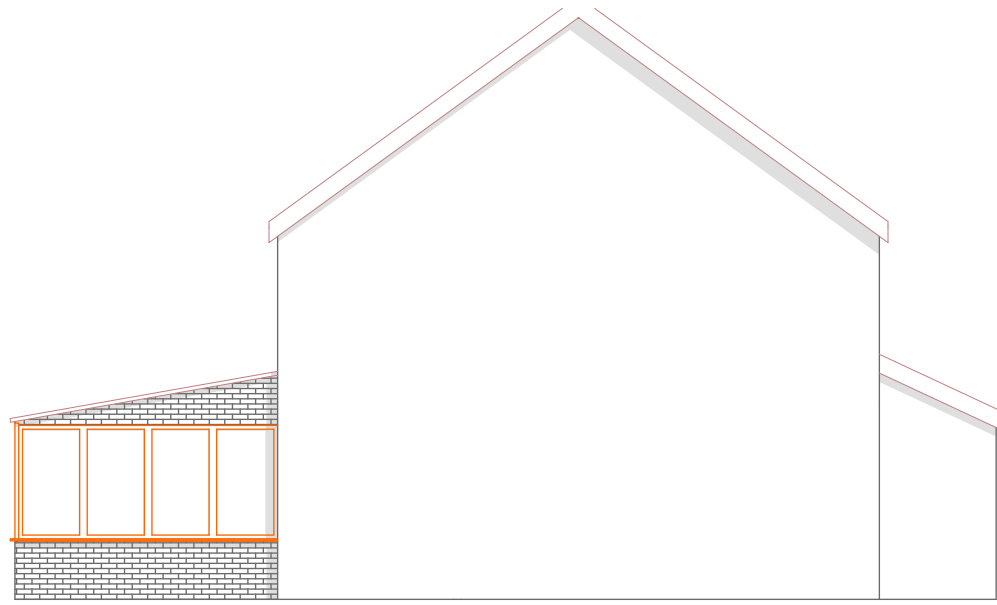
1 -

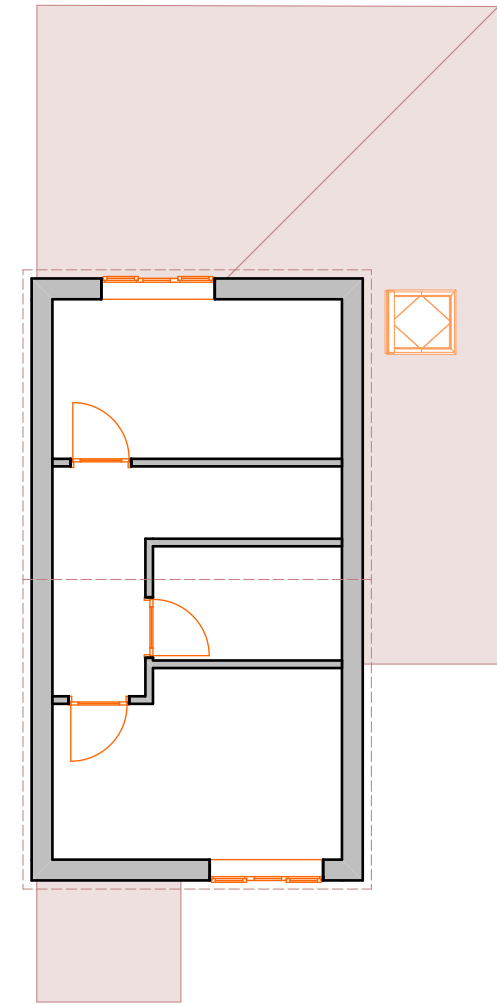

2 -

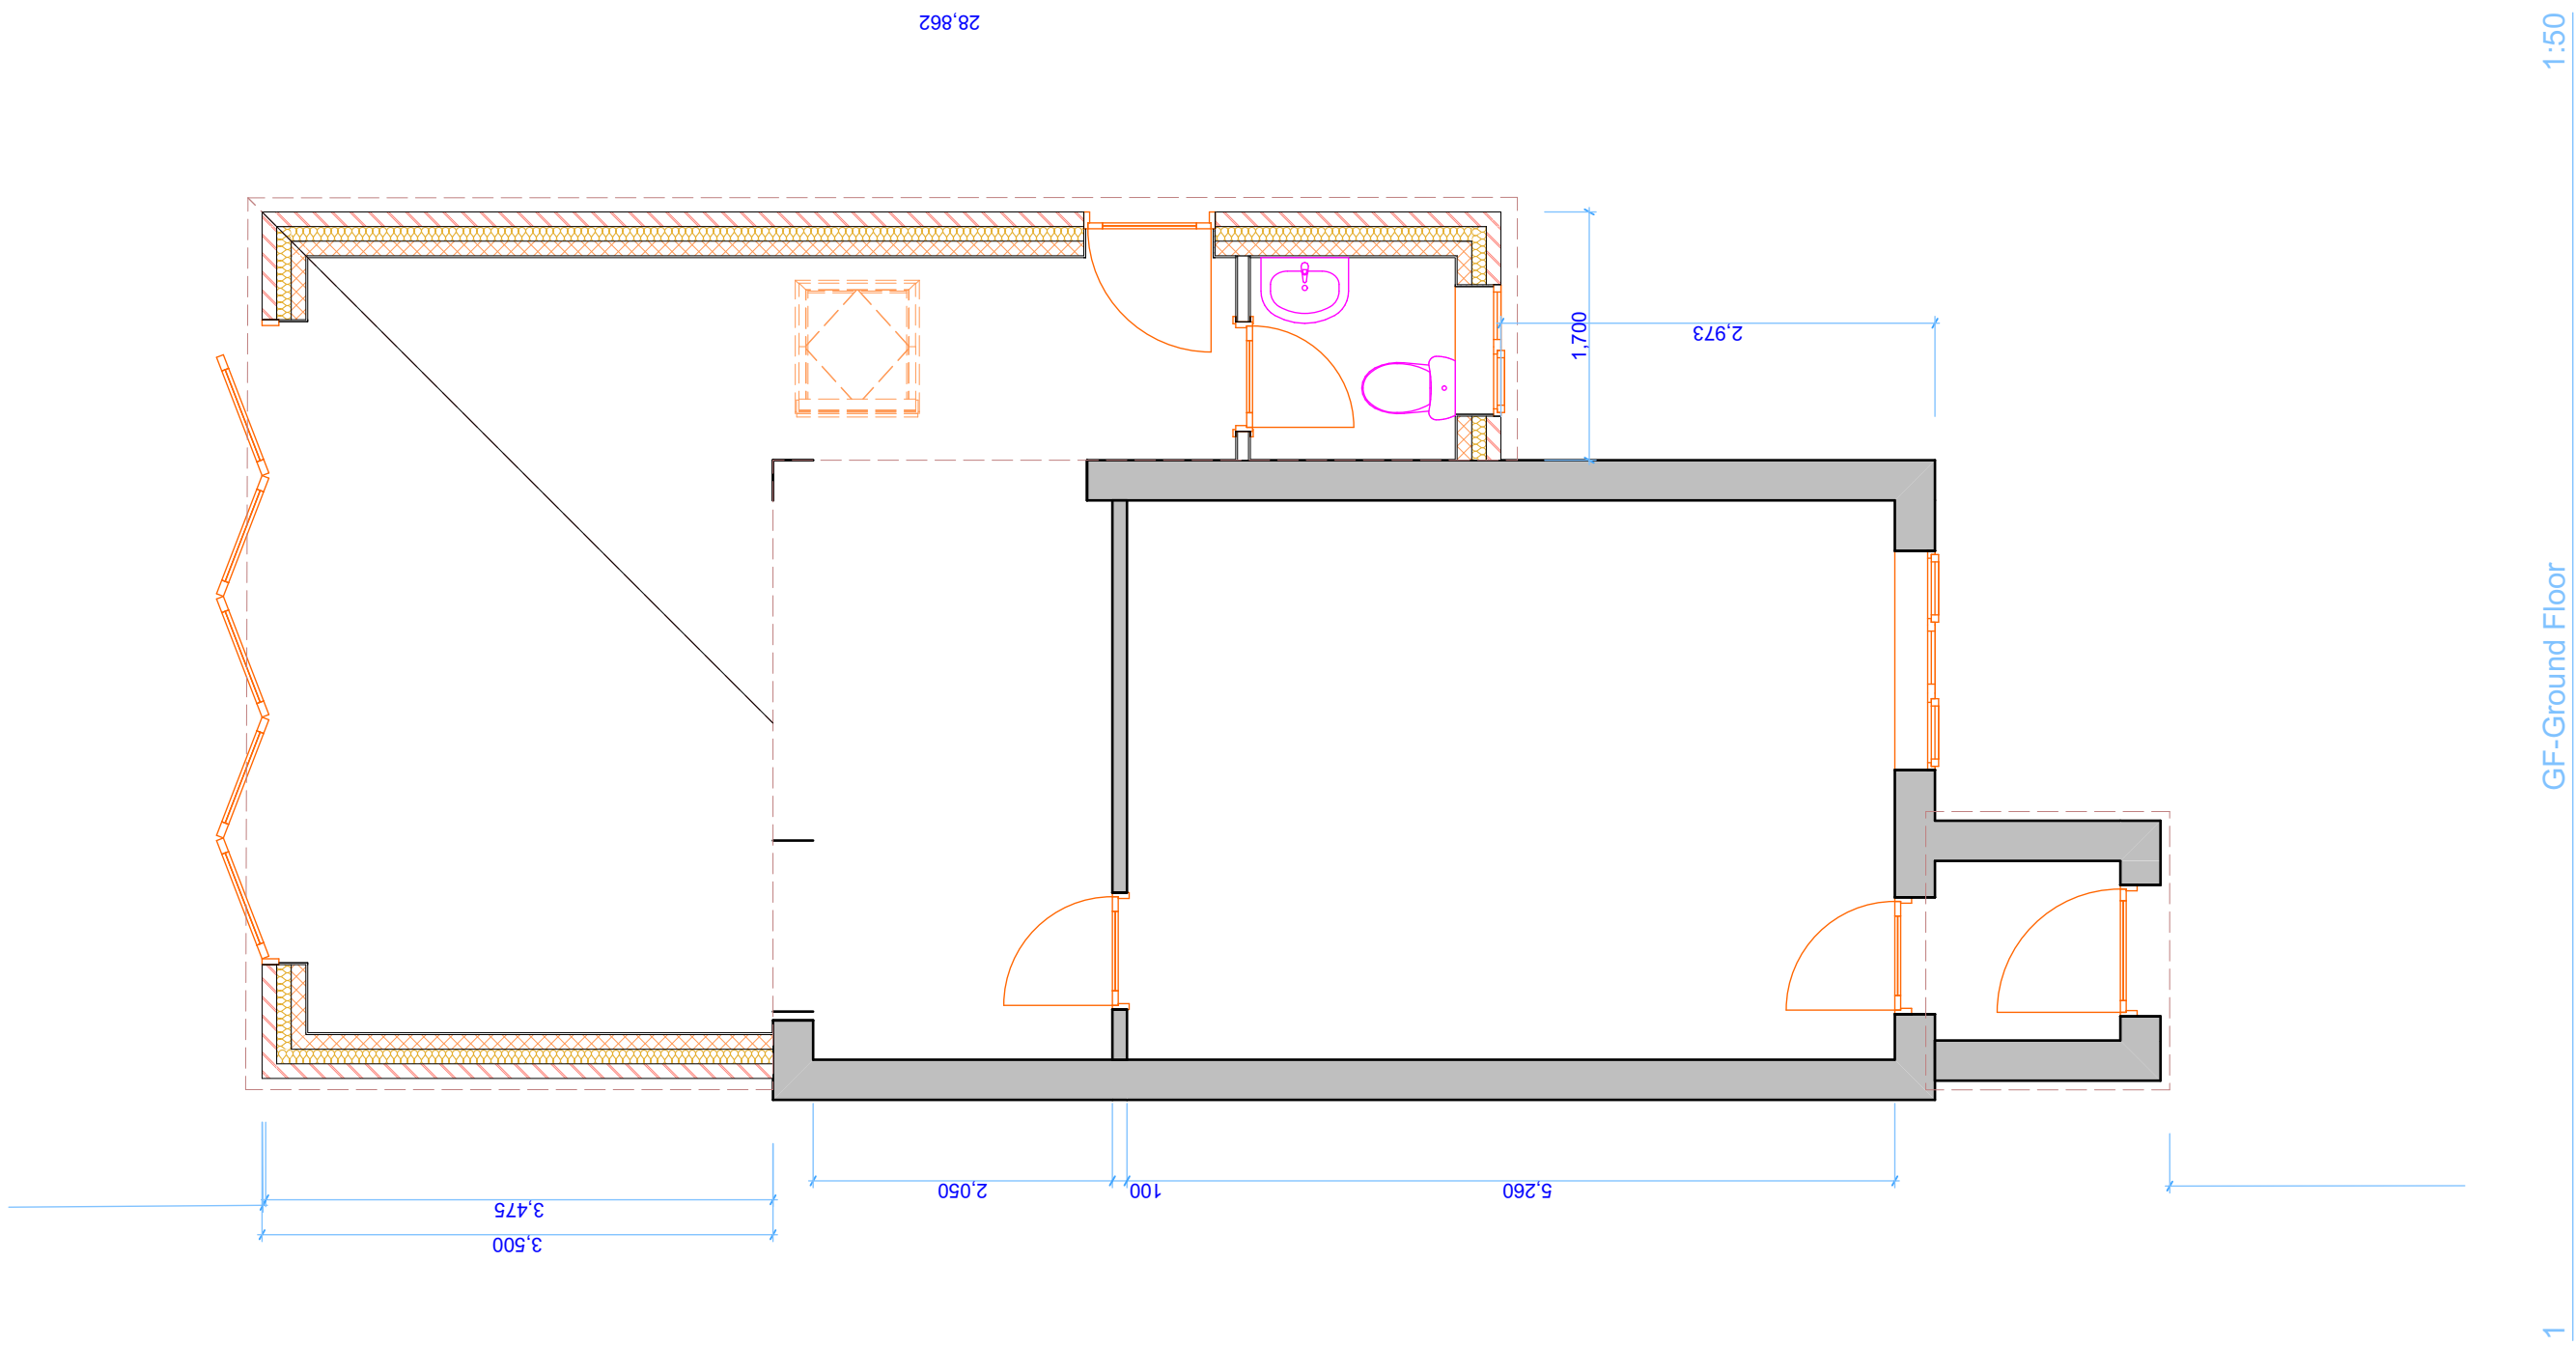


	Job Title <b>65 Middlecroft Drive</b>	Drawing Name <b>Proposed Plans Ground Floor</b>	Drawing Status <b>Planning Application</b>	Drawing Scale <b>1:50</b>	Layout ID <b>MD04</b>	Status Revision
---	--	--	---	------------------------------	--------------------------	--------------------




1  
-

E-East Elevation  
1:100

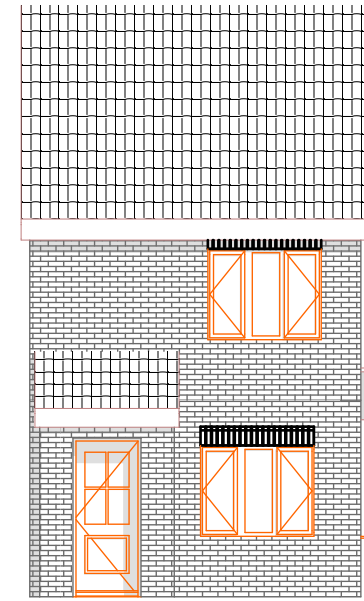


2  
-

E-North Elevation  
1:100

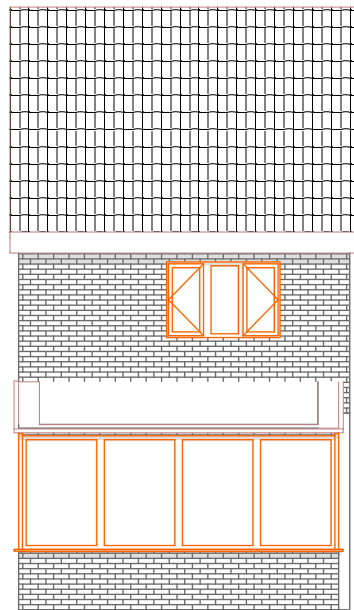



3  
-

E-South Elevation  
1:100

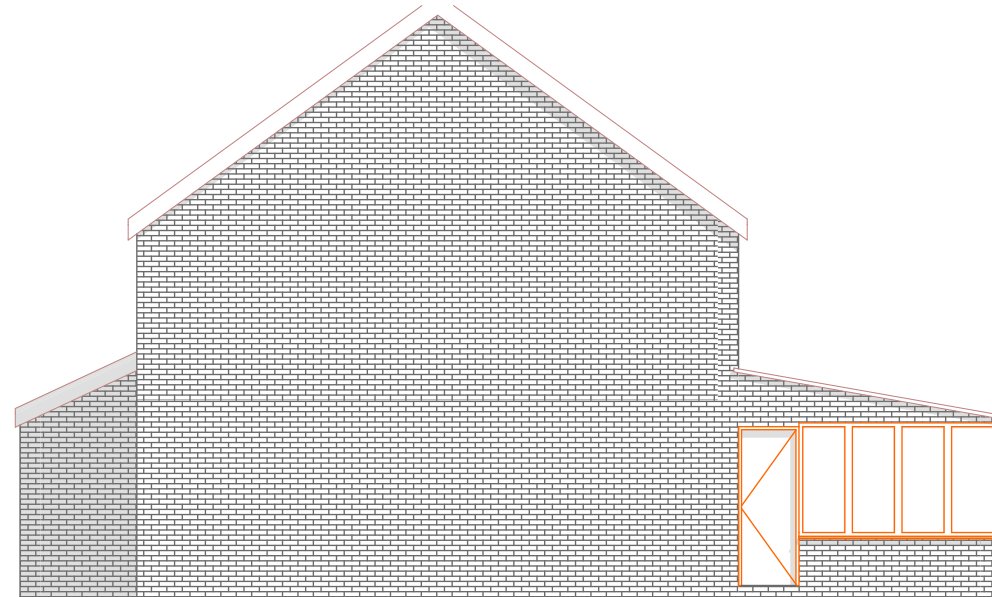

4  
-

E-West Elevation  
1:100

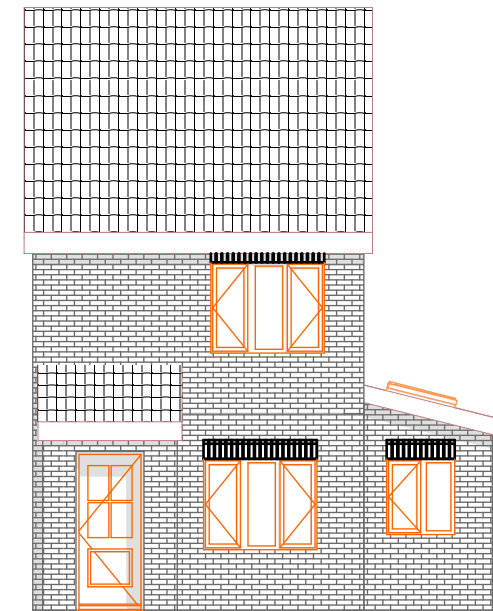
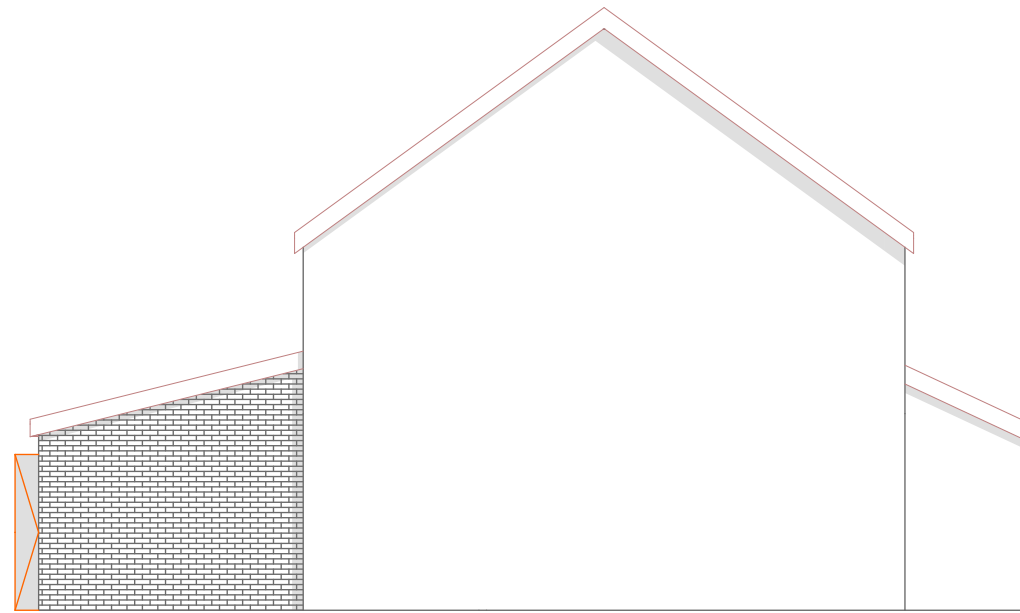


1  
-

E-East Elevation  
1:100

2  
-

E-North Elevation  
1:100

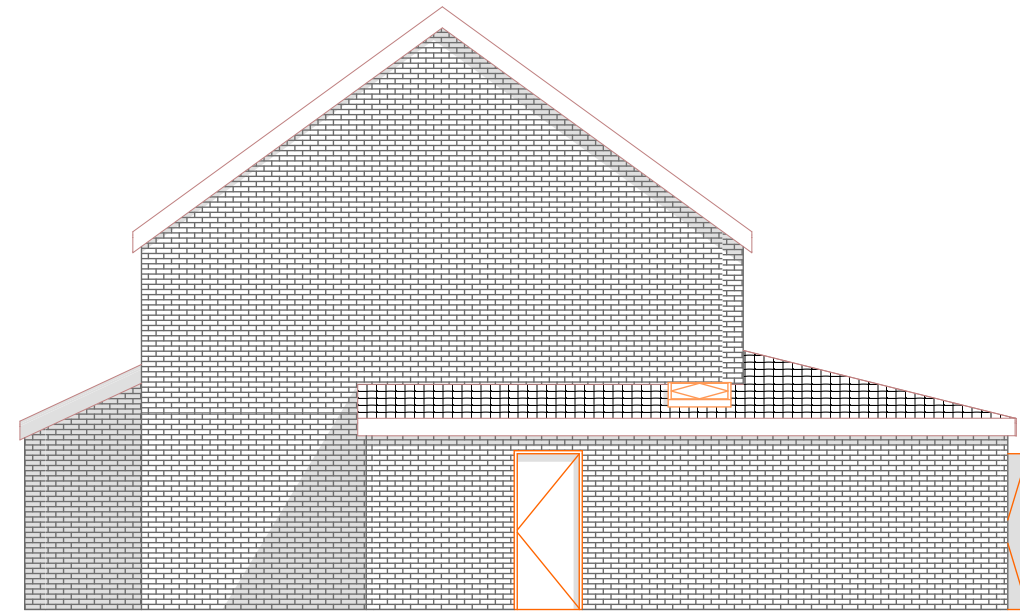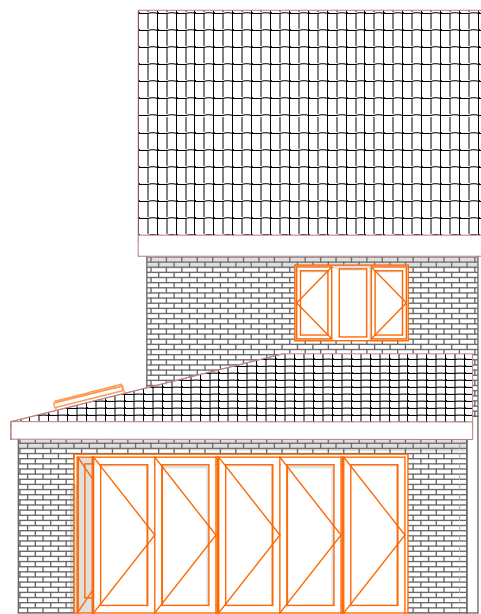


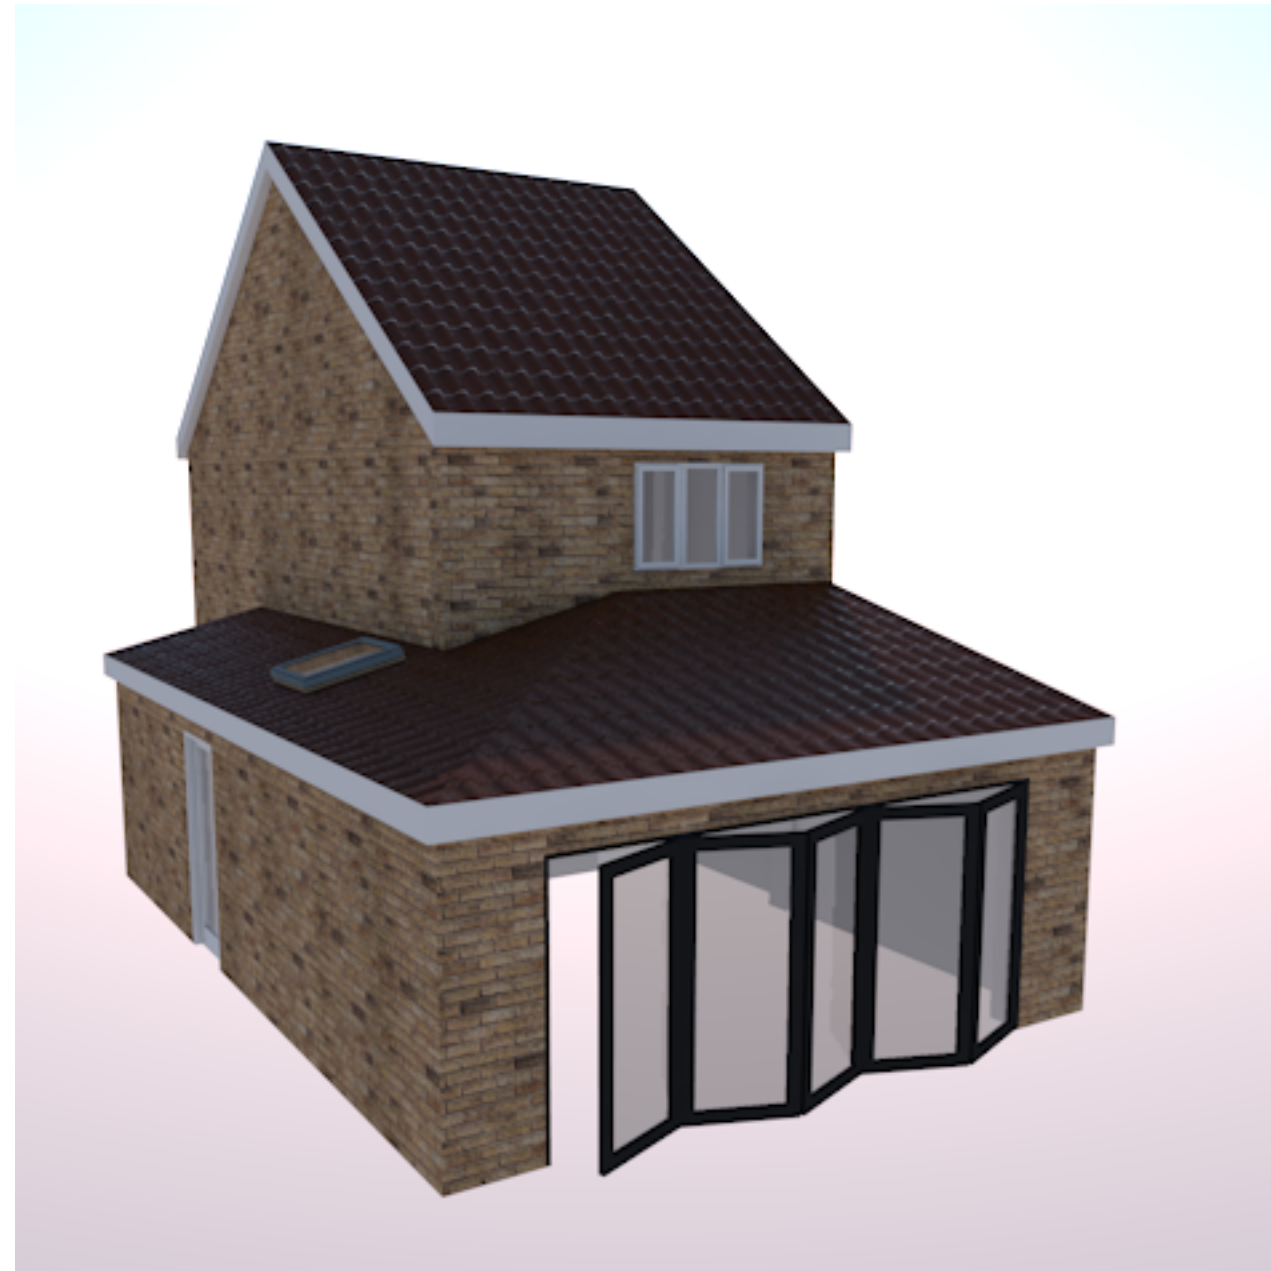
3  
-

E-South Elevation  
1:100


4  
-

E-West Elevation  
1:100


	Job Title <b>65 Middlecroft Drive</b>	Drawing Name <b>Proposed Elevations</b>	Drawing Status <b>Planning Application</b>	Drawing Scale <b>1:100</b>	Layout ID <b>MD06</b>	Status	Revision
---	--	--	---	-------------------------------	--------------------------	--------	----------



6 65 Middlecroft Drive - Picture2 1:1

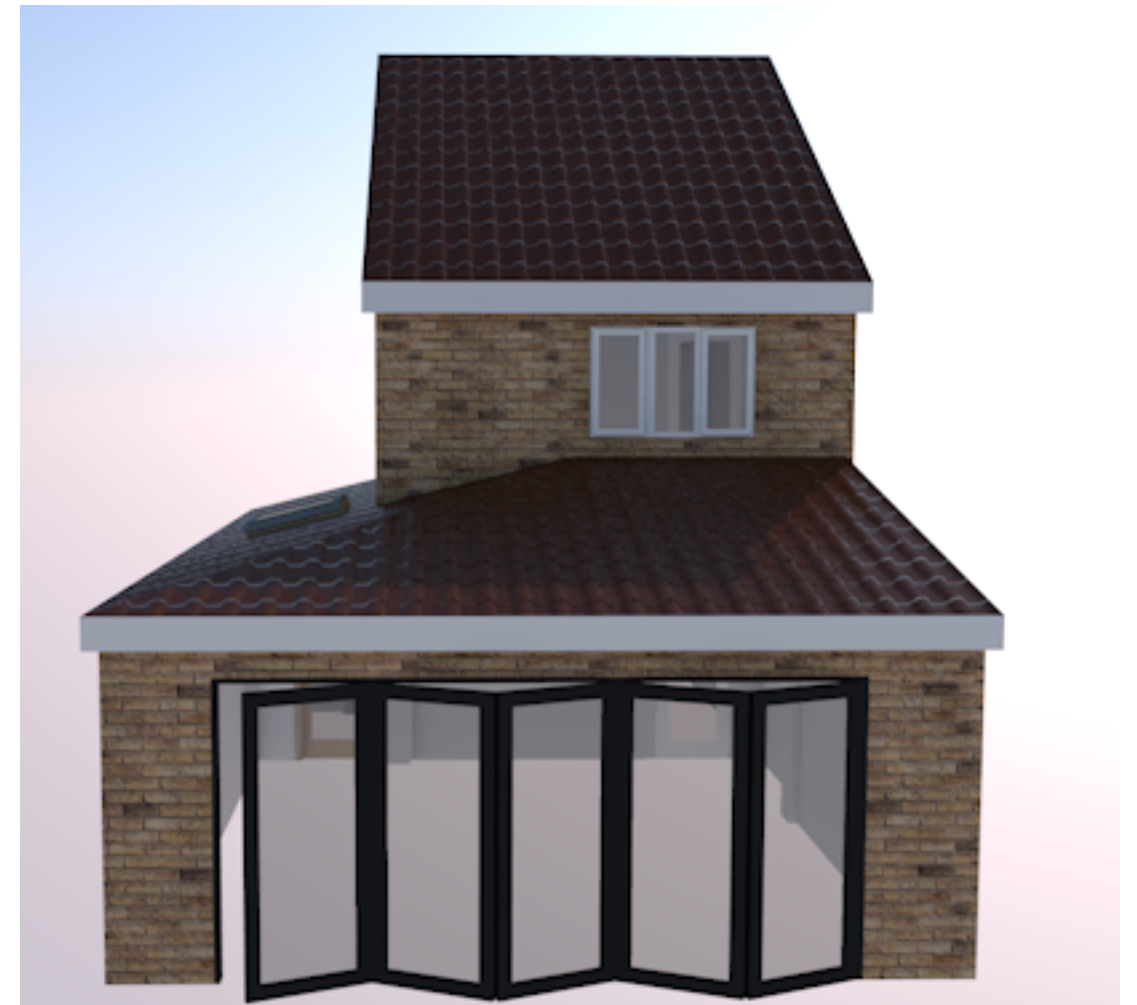

5 65 Middlecroft Drive - Picture1 1:1

	Job Title <b>65 Middlecroft Drive</b>	Drawing Name <b>3D Views</b>	Drawing Status <b>Planning Application</b>	Drawing Scale <b>1:1</b>	Layout ID <b>MD07</b>	Status    Revision
---	--	---------------------------------	---	-----------------------------	--------------------------	--------------------