




WEST ELEVATION

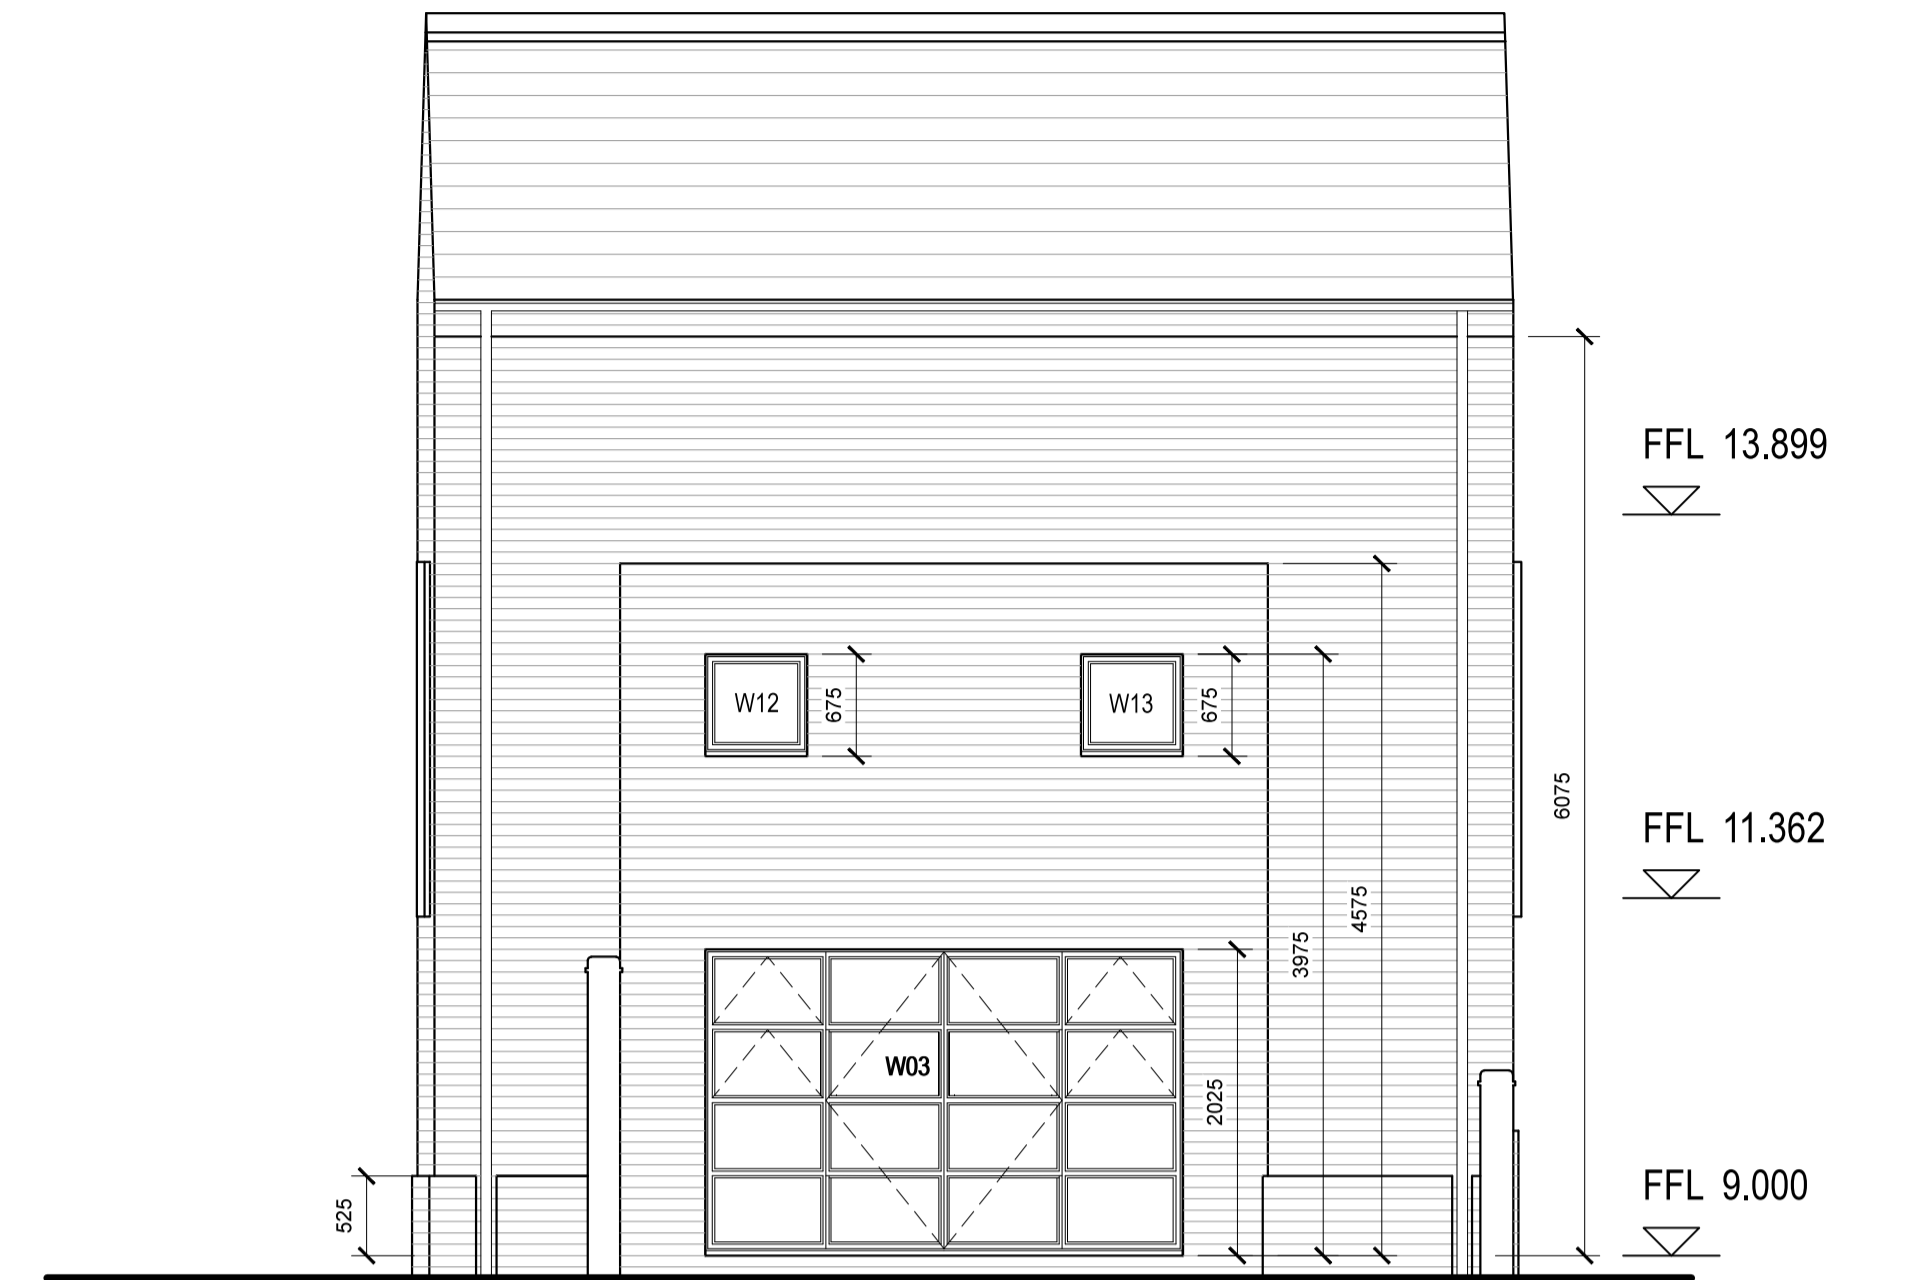


SOUTH ELEVATION

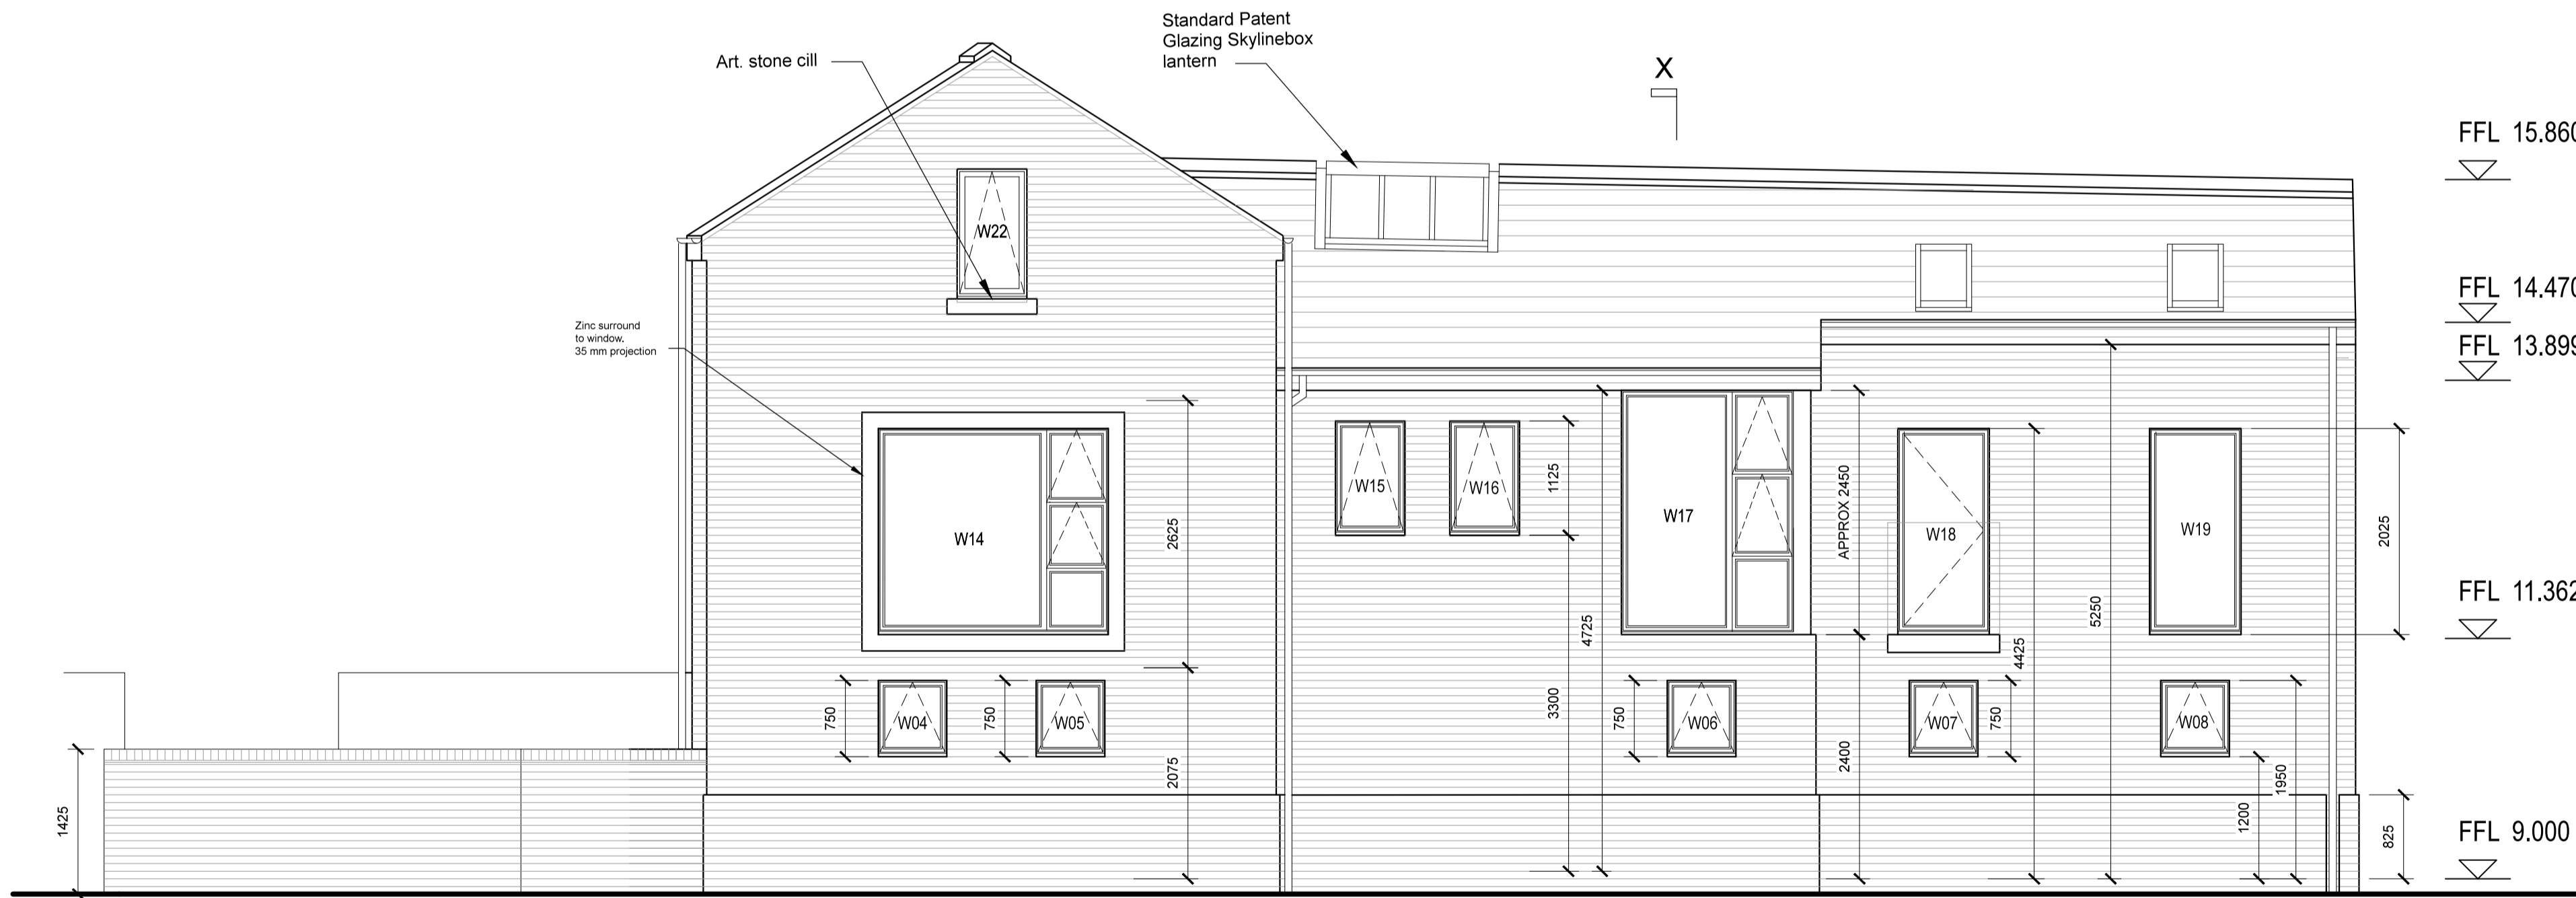

EAST ELEVATION

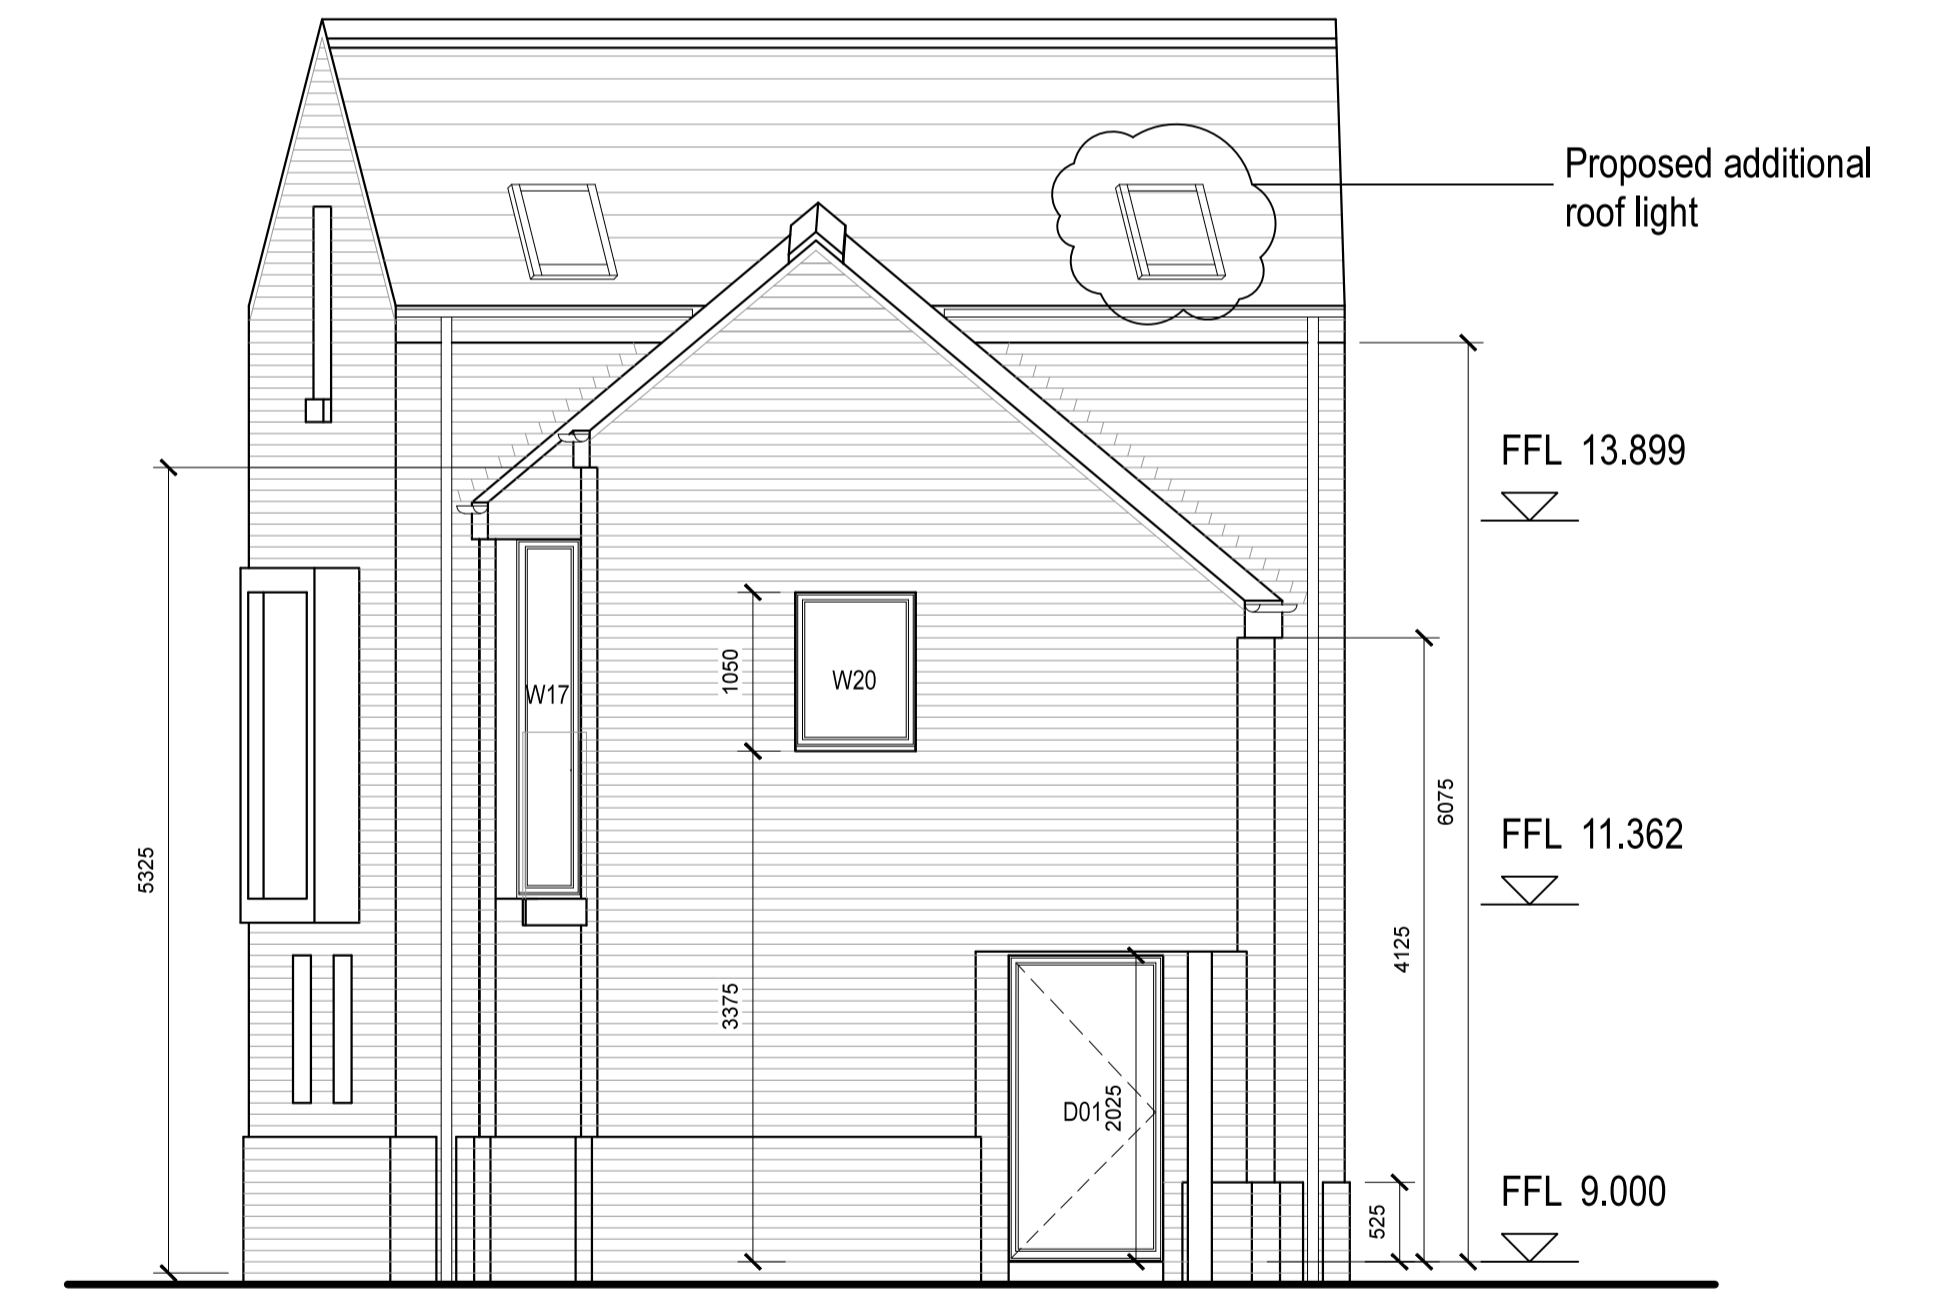

NORTH ELEVATION

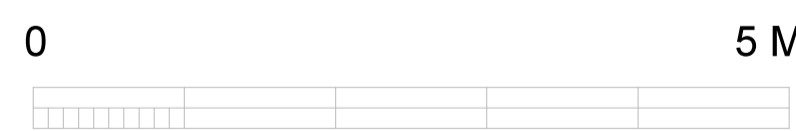

NOTES
DO NOT SCALE FROM THIS DRAWING
THIS DRAWING MUST BE READ IN CONJUNCTION WITH THE BUILDING SPECIFICATION

Rev C 13.07.21 Additional roof window added
Rev B 21.10.20 REVISED ELEVATIONS (PLANNING)
Rev A 13.03.19 General amendments

RIBA 


Chartered Architects

Brierley Groom LLP
Registered England
Partnership No. OC344478
VAT No. 973 9541 73

2 Holly Tree House, Harwood Road
Northminster Business Park, York, YO26 6QU
t. 01904 794794
e. mail@brierleygroom.co.uk
website: www.brierleygroom.com

Founded by John Carr circa 1750

client	CADIE		
project	92A HUNTINGTON ROAD, YORK		
drawing	ELEVATIONS		
date	FEB 2019	status	PLANNING
scale	1:50 @A1	revision	C
number	H127.01.02		