



SECOND FLOOR PLAN

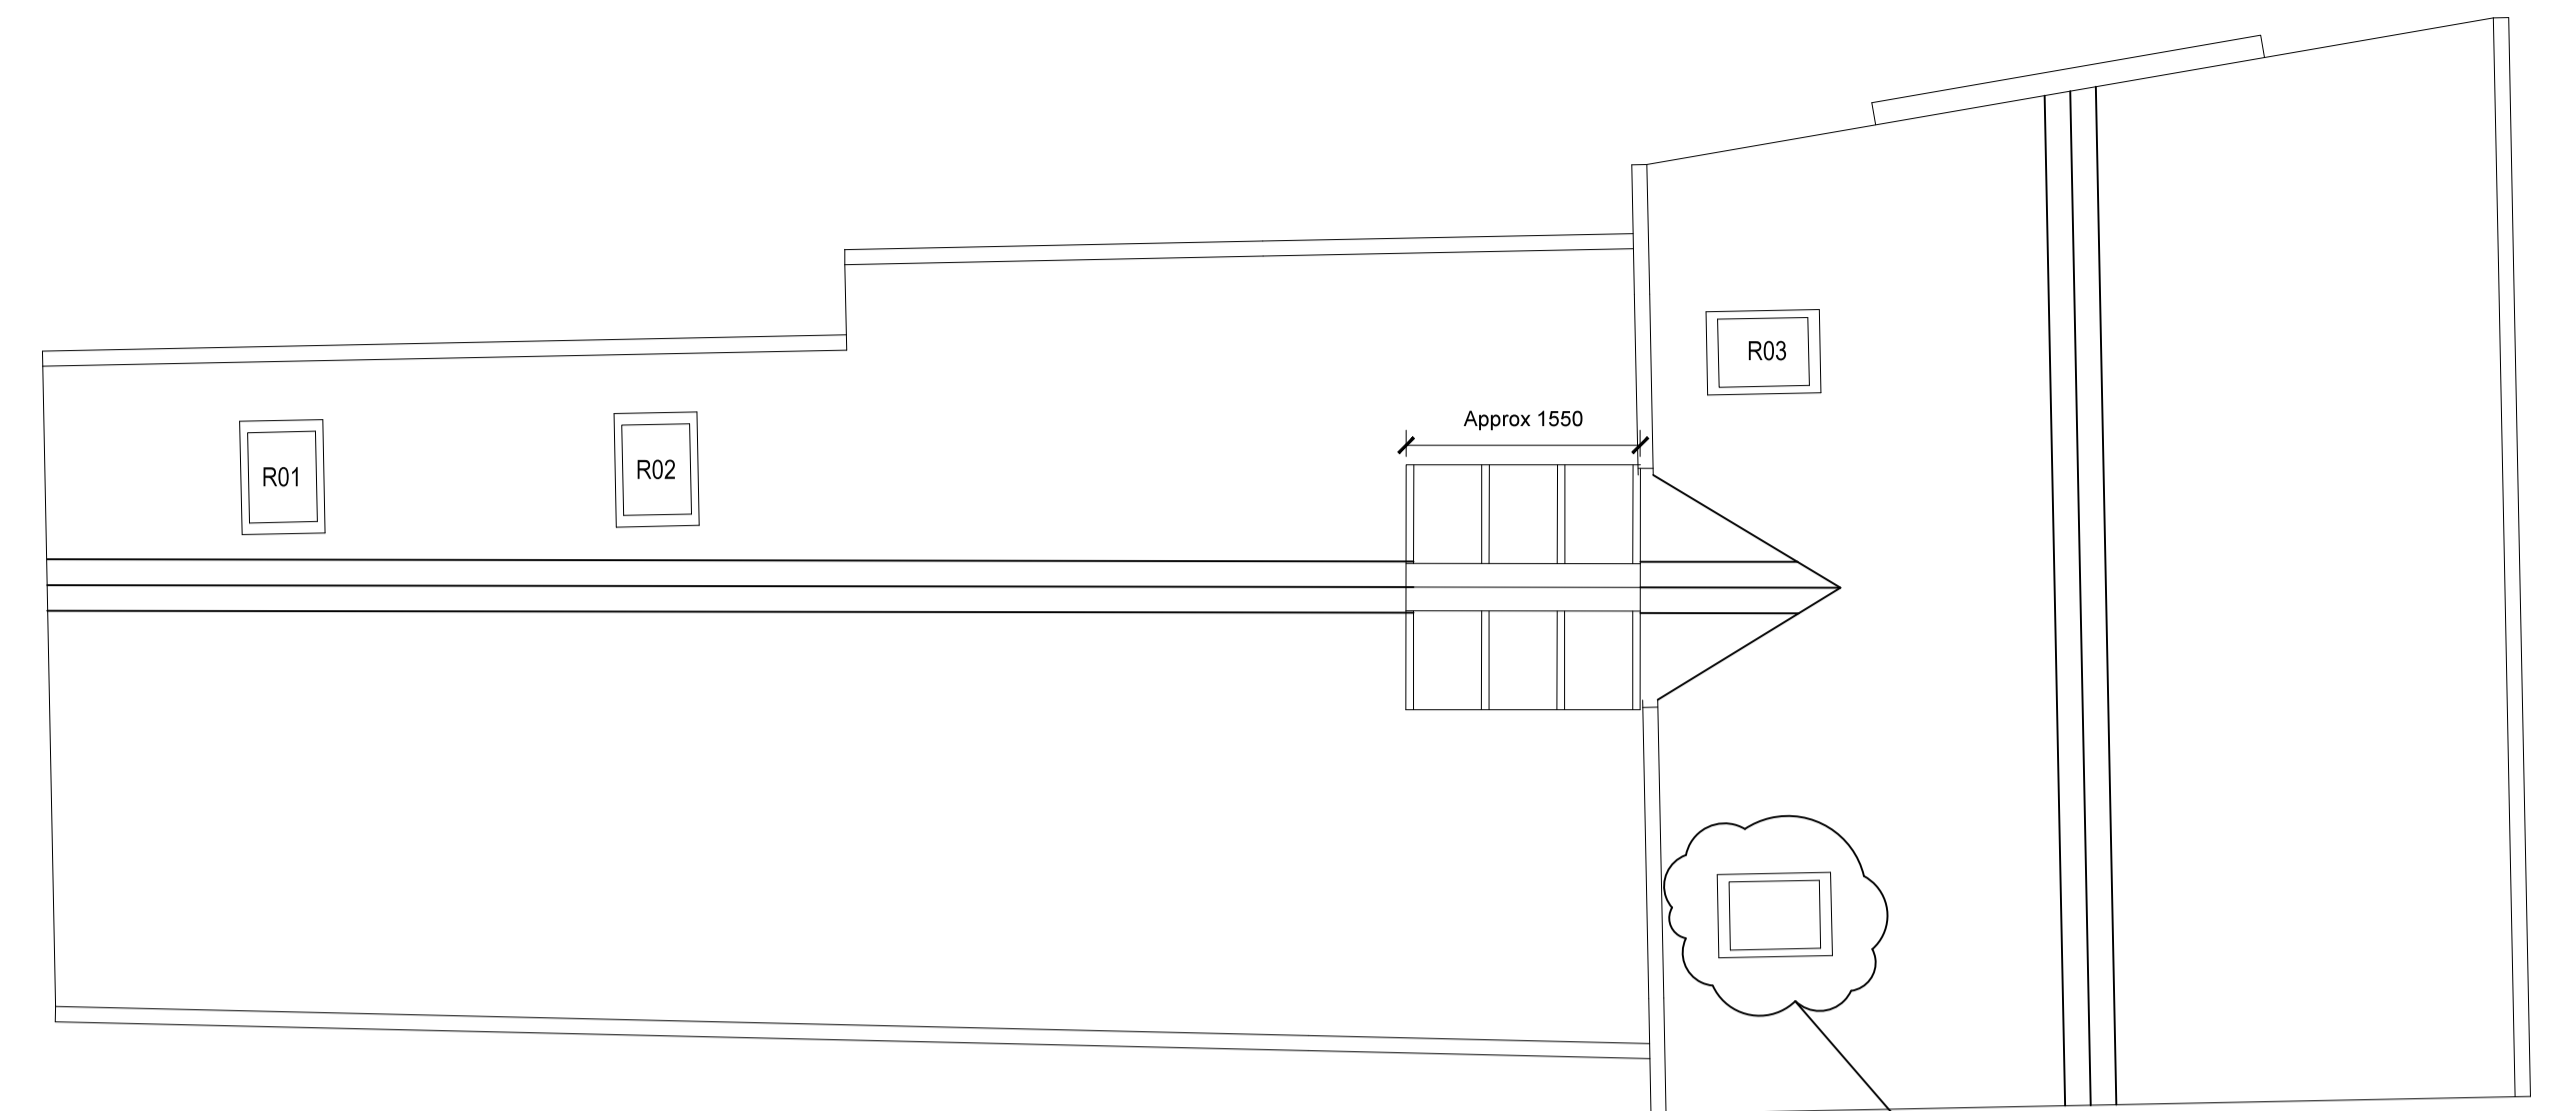


ROOF PLAN

Proposed additional roof light

NOTES
 DO NOT SCALE FROM THIS DRAWING
 THIS DRAWING MUST BE READ IN CONJUNCTION WITH THE BUILDING SPECIFICATION

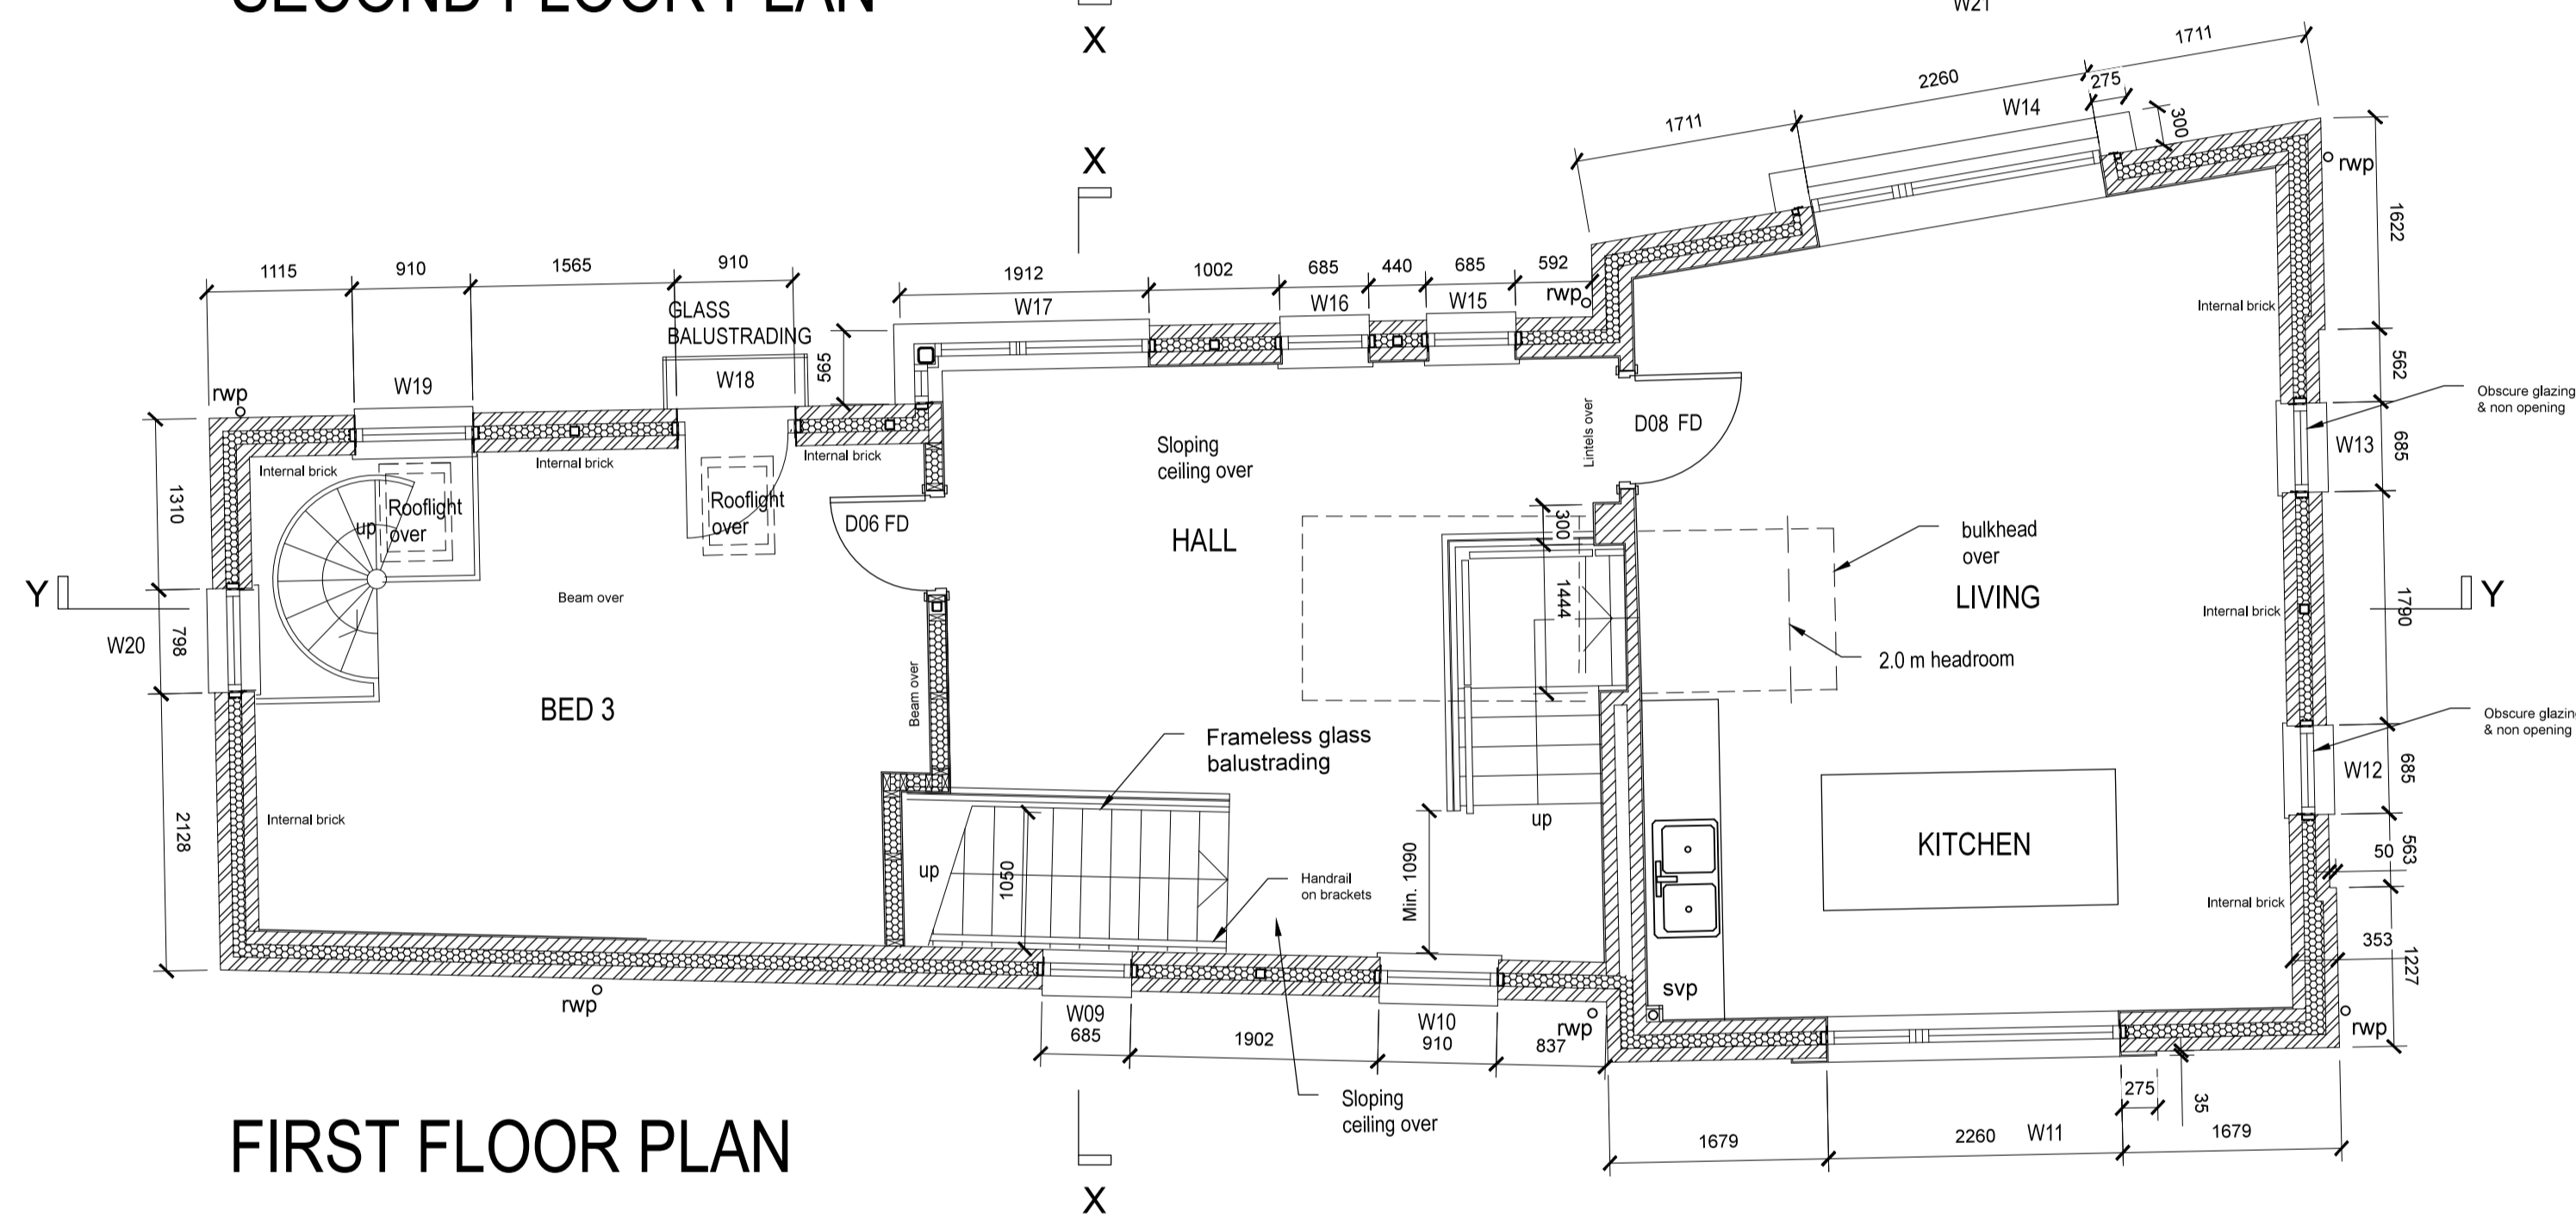

FIRST FLOOR PLAN

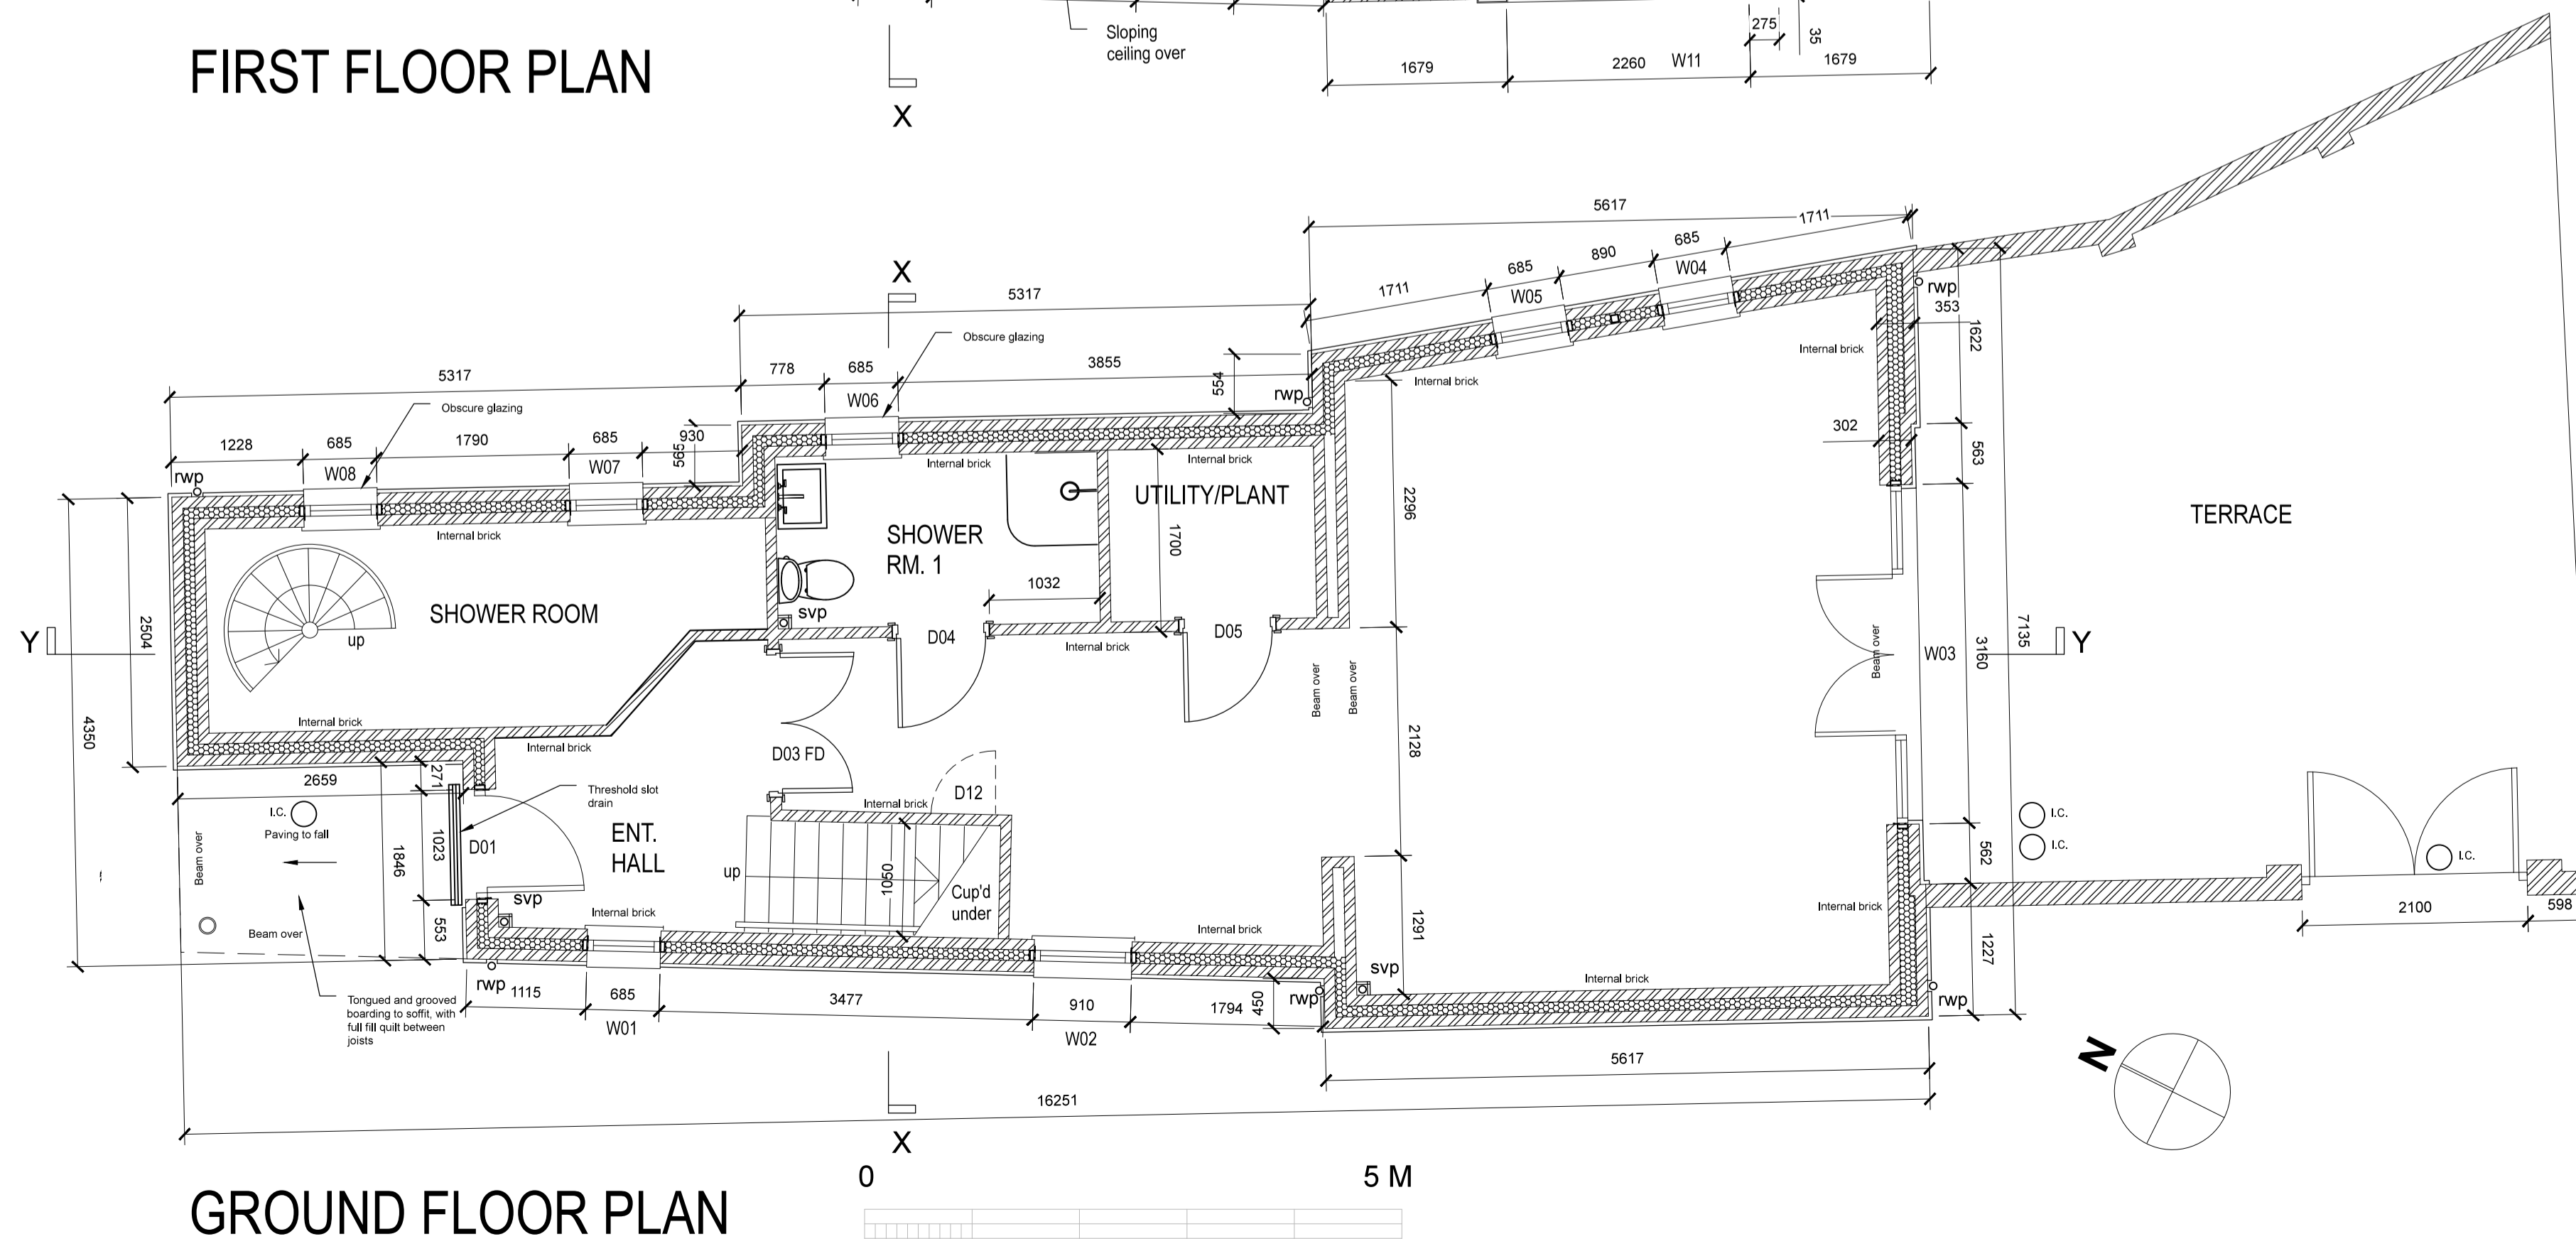

GROUND FLOOR PLAN

Rev C 13.07.21 Additional roof window added over 2nd floor bathroom.
 Rev B 21.10.20 Amendments to layouts, plans etc.
 Rev A 13.03.19 General amendments

RIBA  
BrierleyGroom
 Chartered Architects

Brierley Groom LLP
 Registered England
 Partnership No. OC344478
 VAT No. 973 9541 73
 Founded by John Carr circa 1750

2 Holly Tree House, Harwood Road
 Northminster Business Park, York, YO26 6QU
 t. 01904 794794
 e. mail@brierleygroom.co.uk
 website. www.brierleygroom.com

client	CADIE		
project	92A HUNTINGTON ROAD, YORK		
drawing	FLOOR PLANS		
date	FEB 2019	status	PLANNING
scale	1:50 @A1	revision	C
number	H127.01.01		