

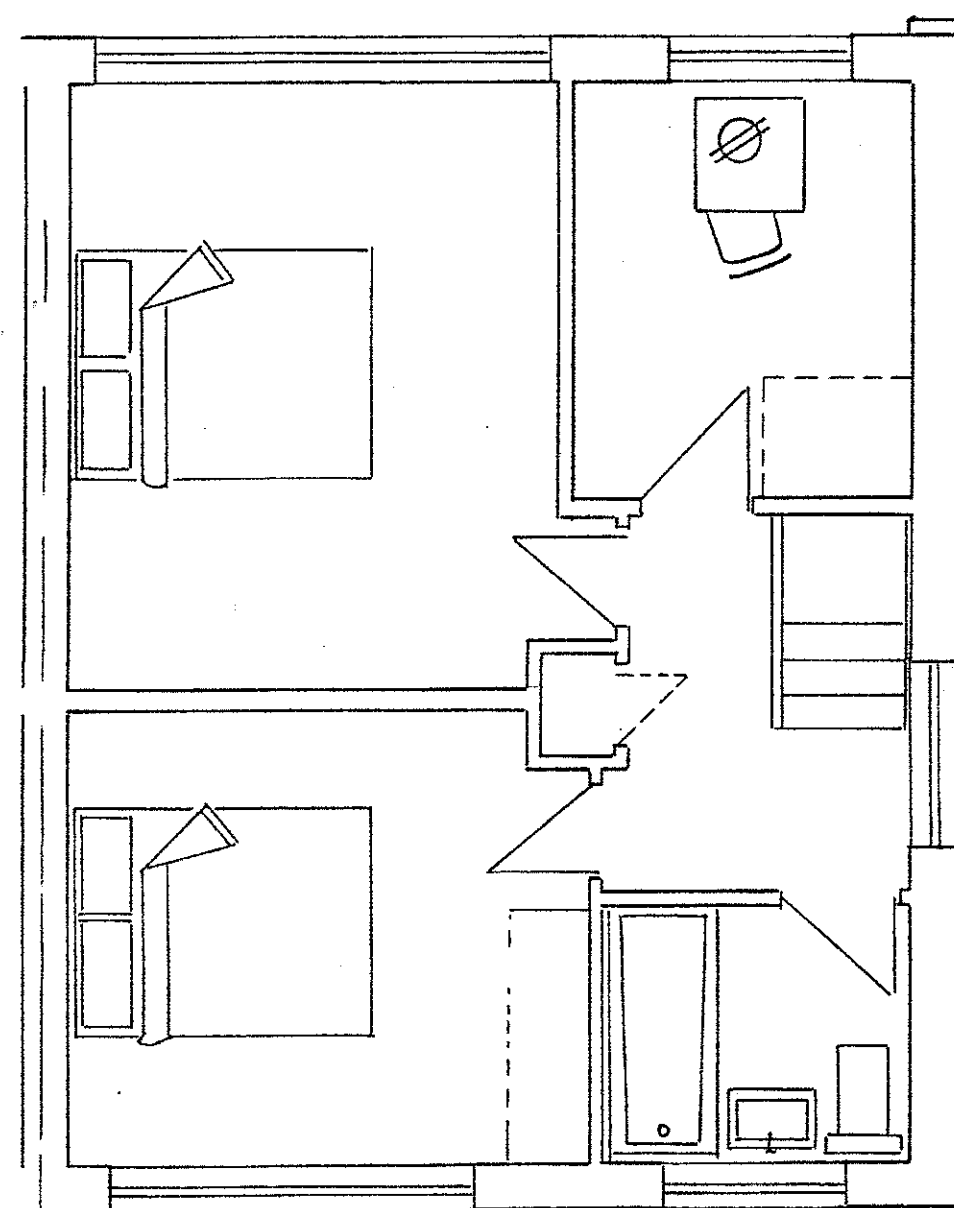


NOTES:
All dimensions must be checked on site and not scaled from this drawing.

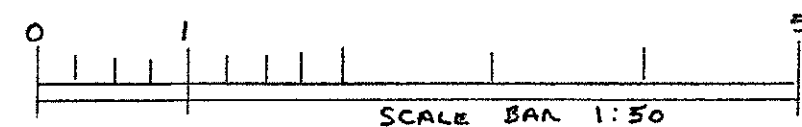

first

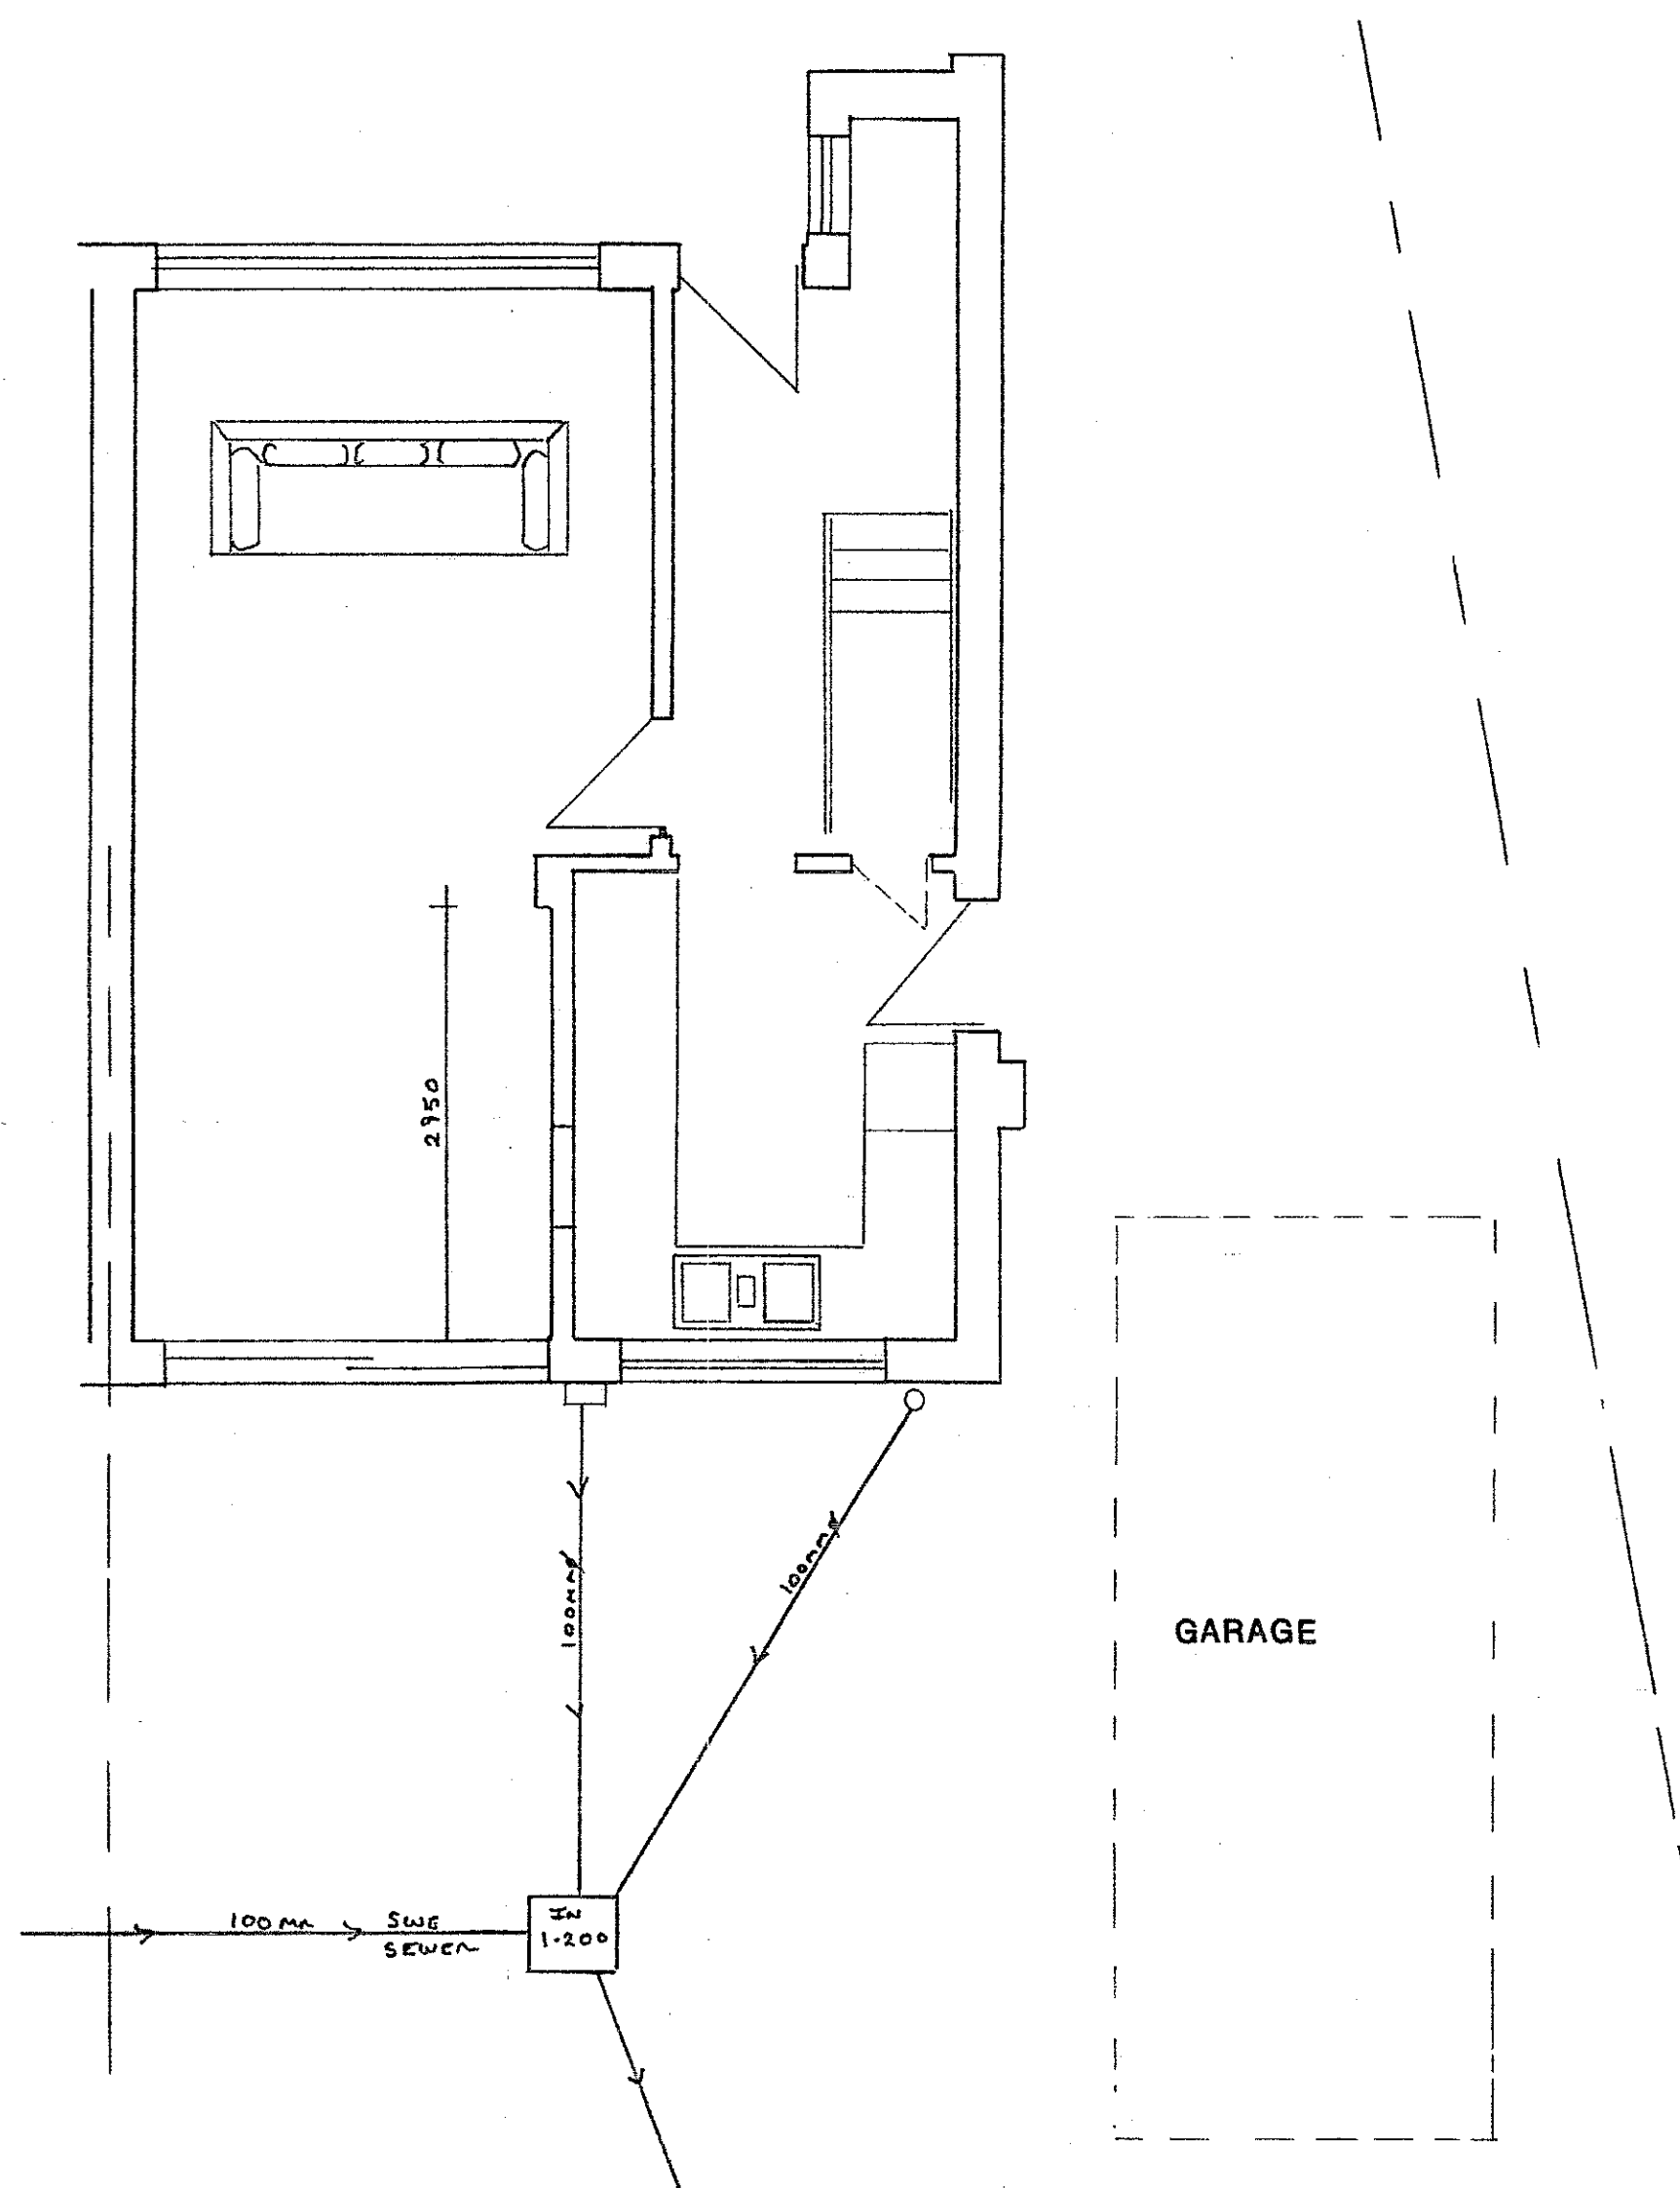

ground

Date	Revisions

© copyright

Client
L GOODMAN

Job Title
40 CHILDSBRIDGE LANE
TN 15 6QR

Drawing Title
EXISTING LAYOUT

Scale
1:50

Date JUNE 2021 Drawn By A.L.E

Drawing No. GOODMAN / ONE Rev.