

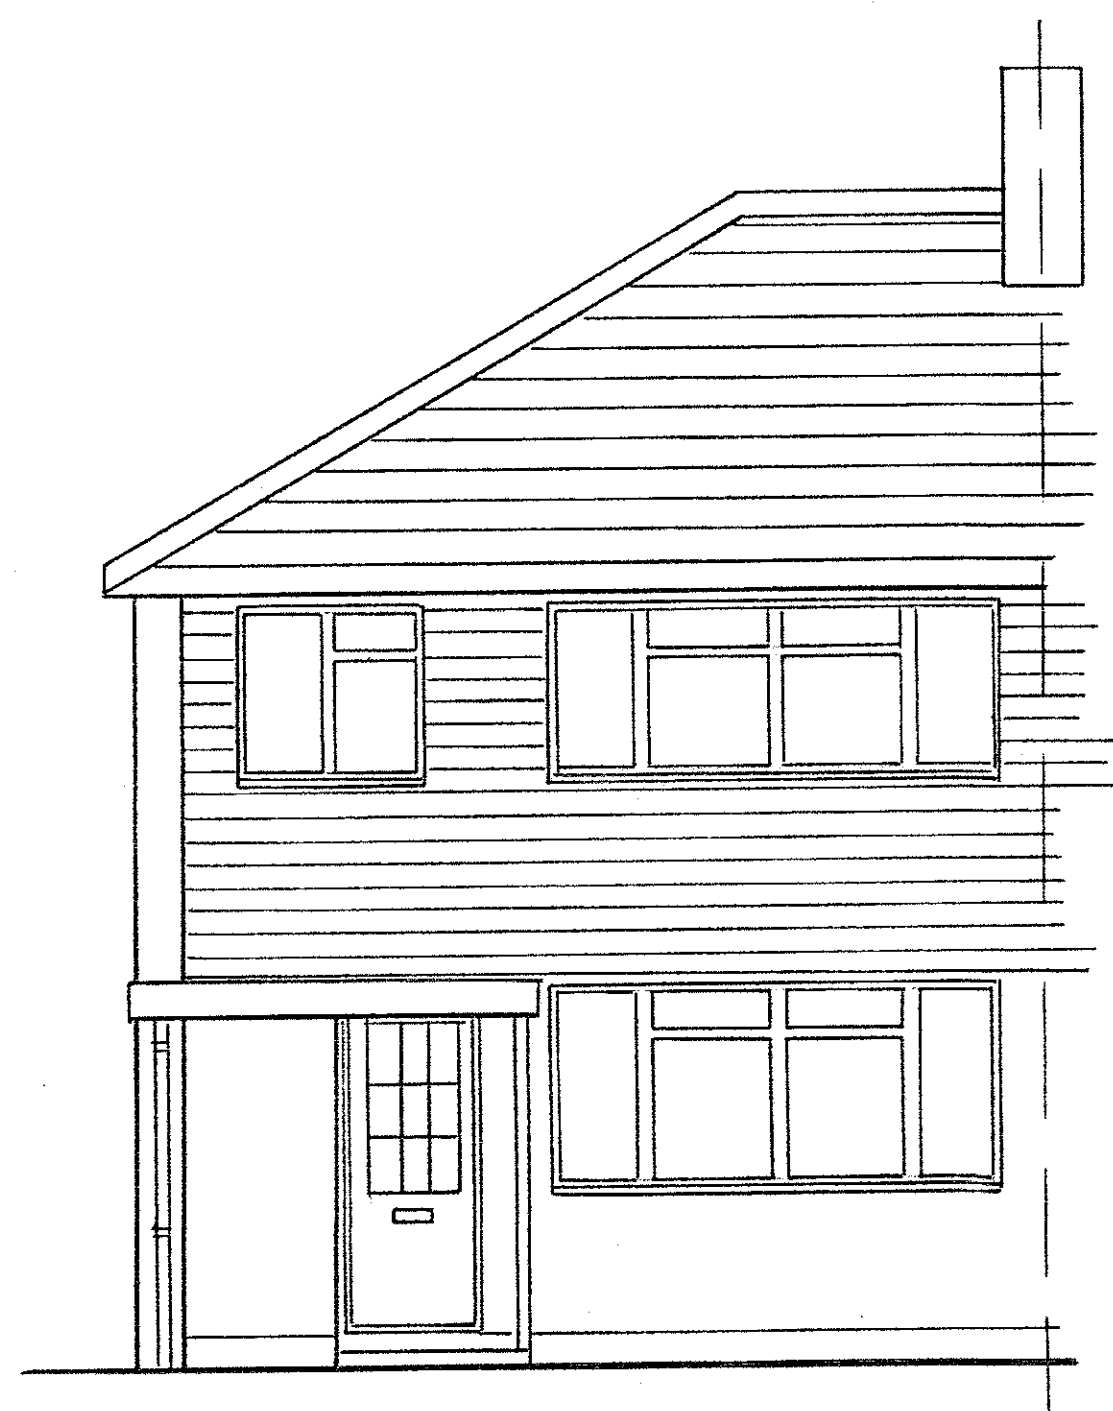



NOTES:  
All dimensions must be checked on site and not scaled from this drawing.

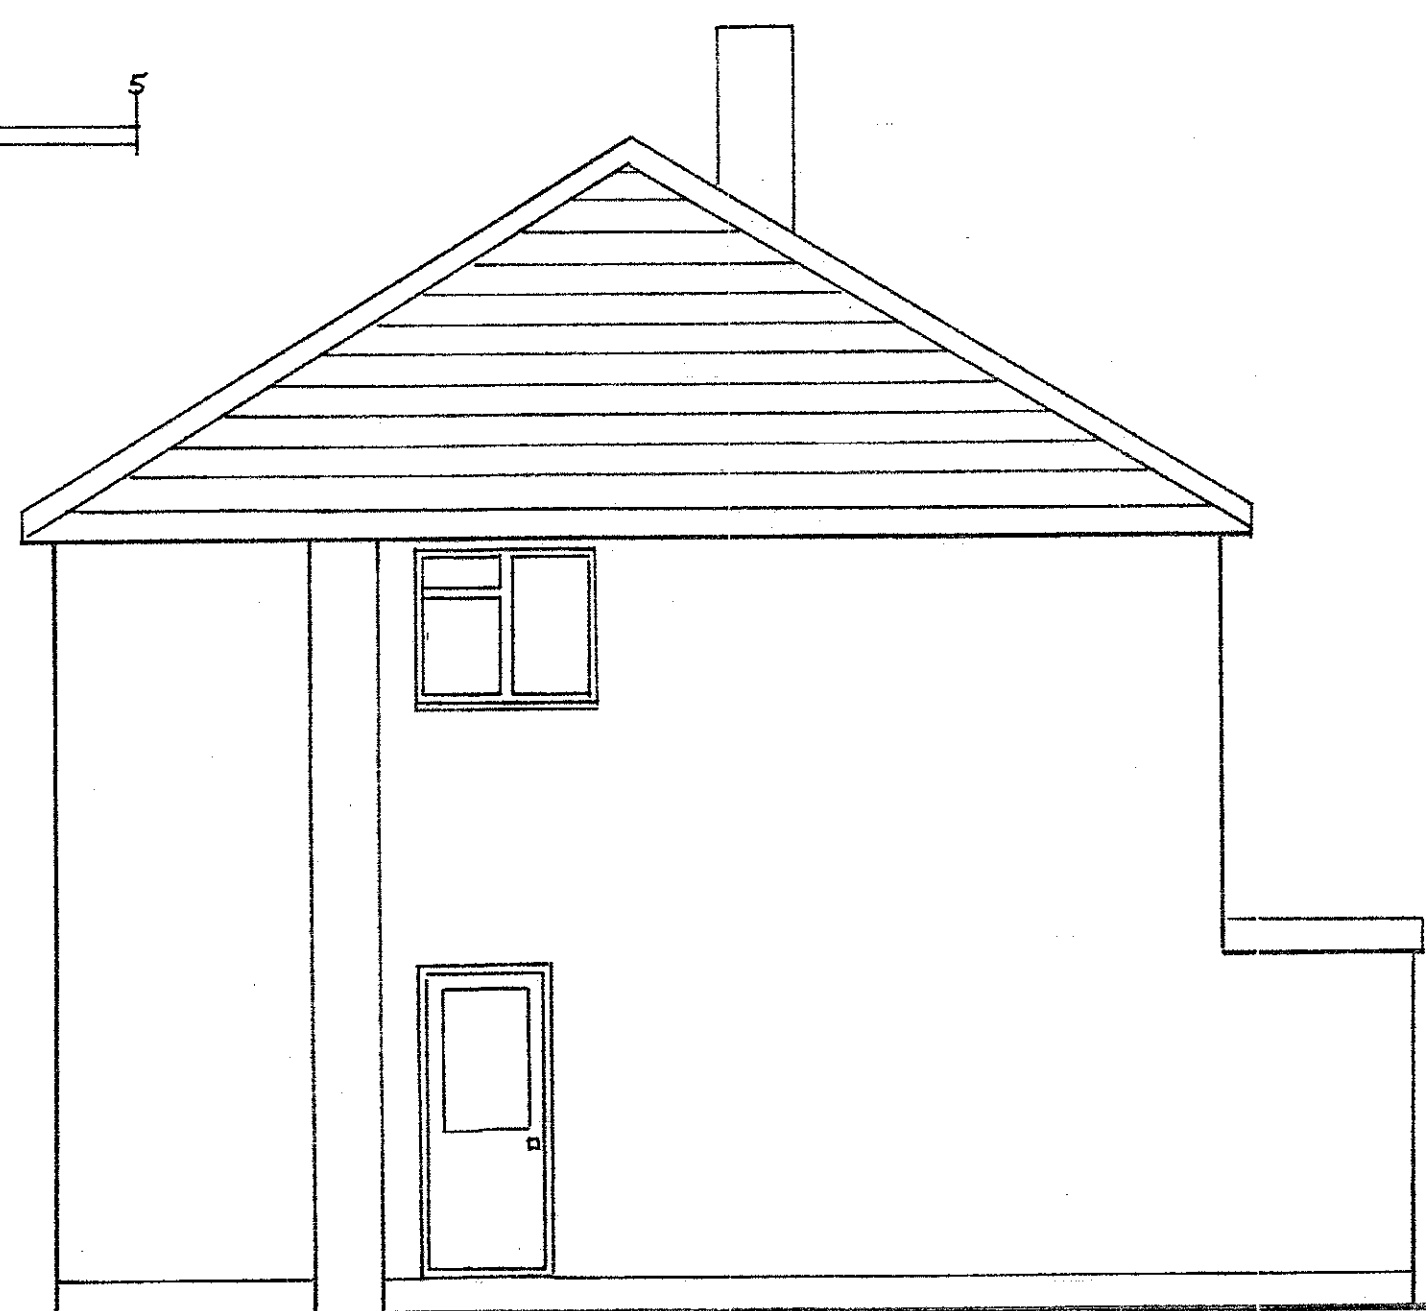


front

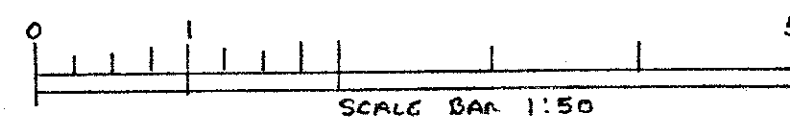

side

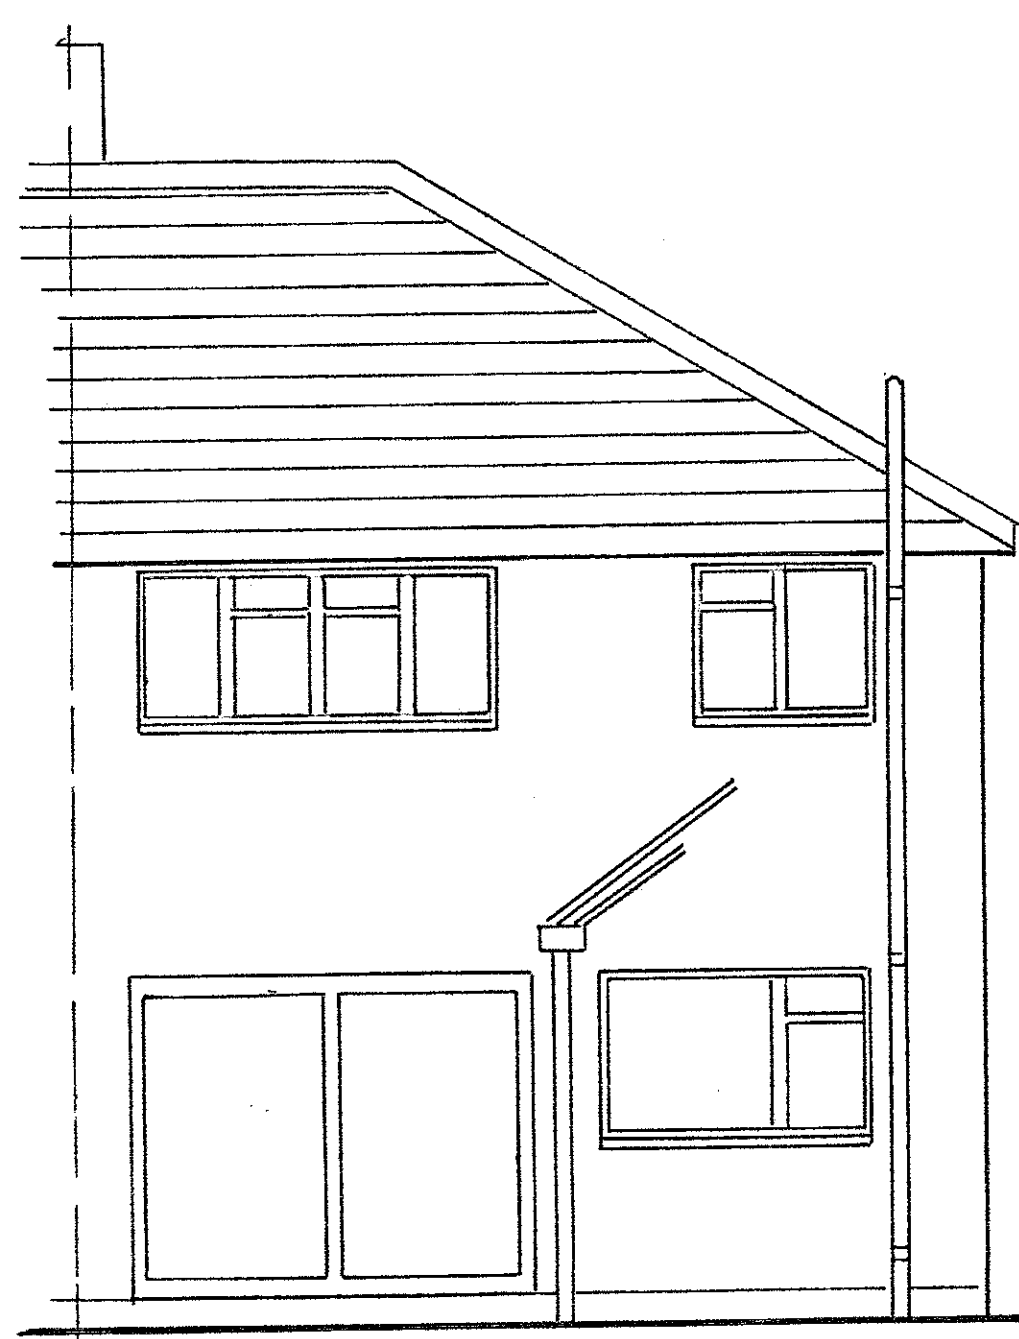

rear

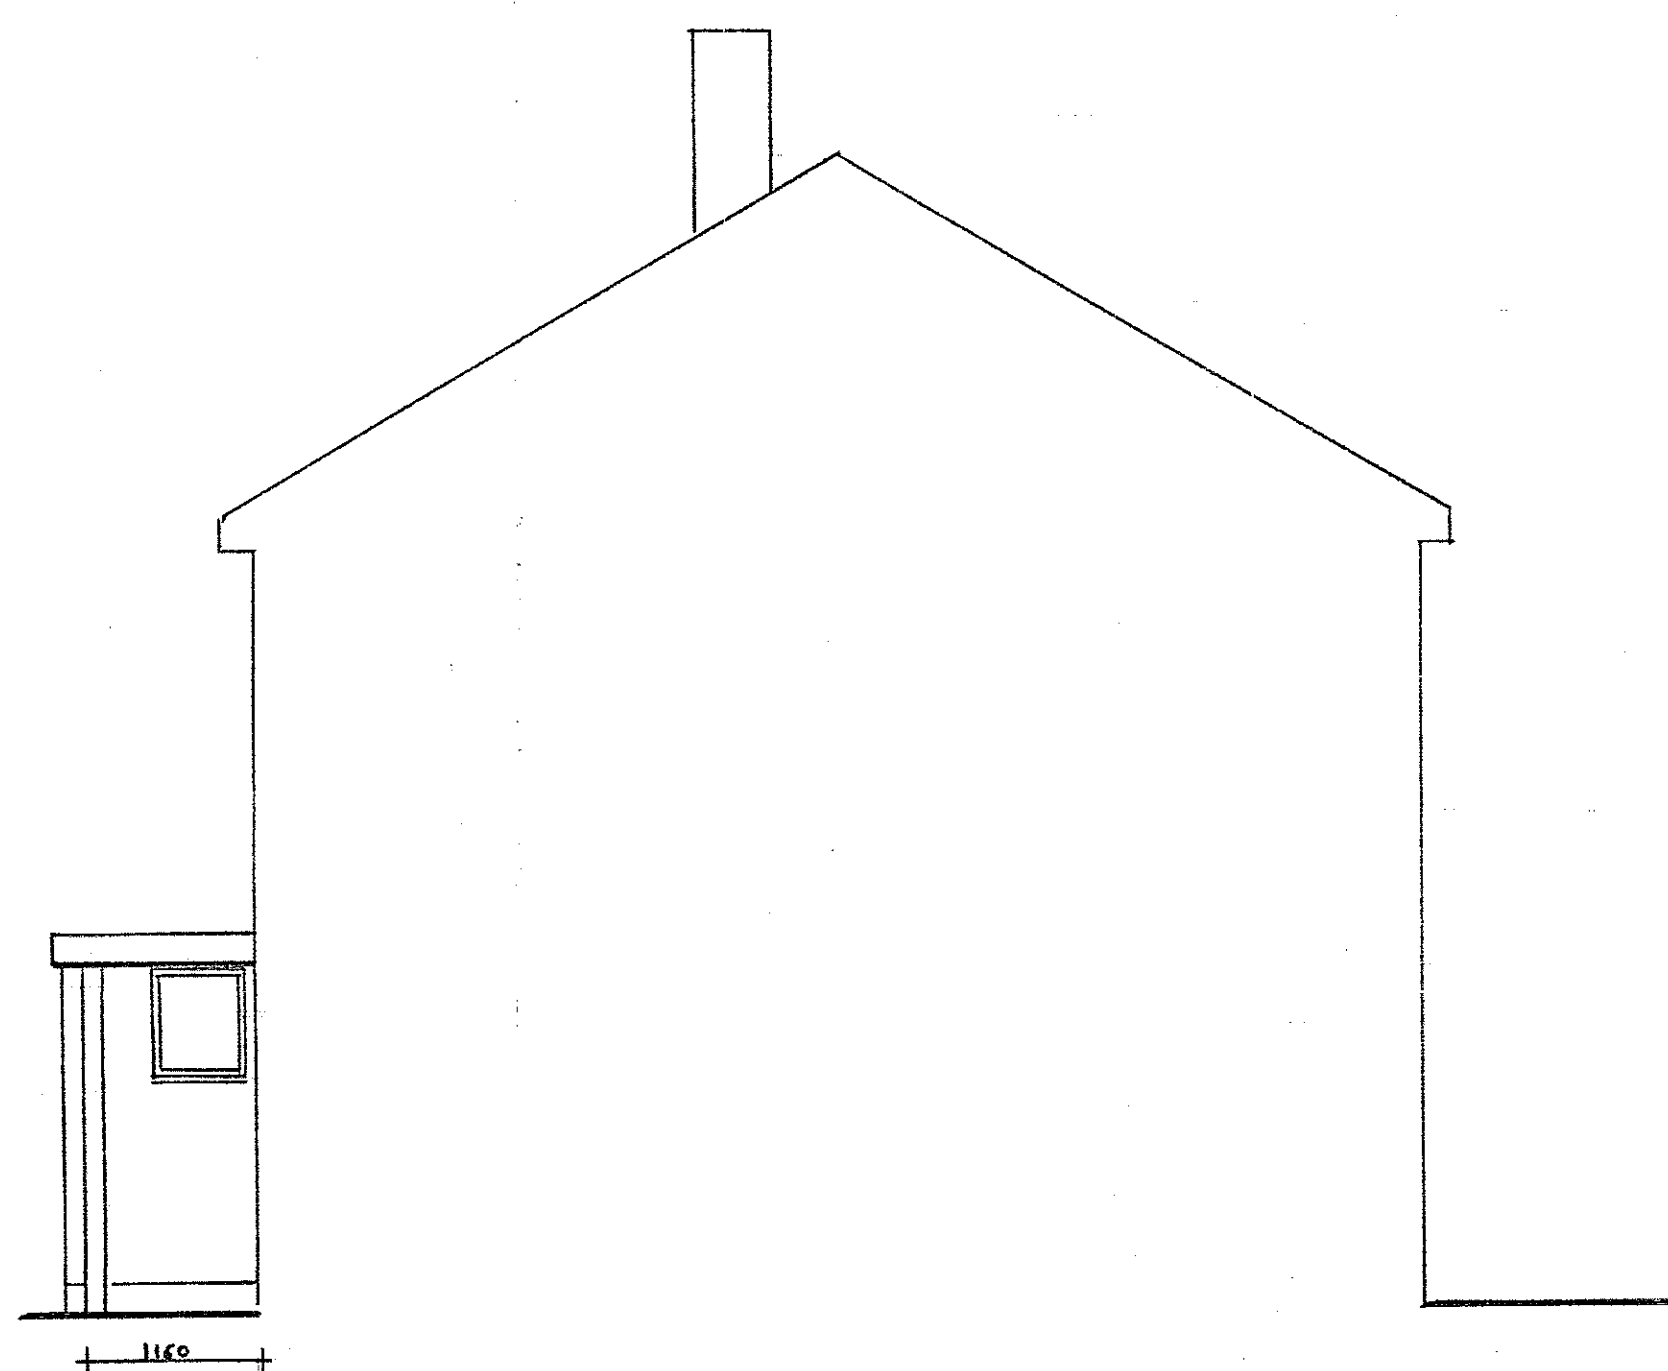

side

Date	Revisions

© copyright

Client L GOODMAN

Job Title  
40 CHILDSBRIDGE LANE  
TN 15 6QR

Drawing Title  
EXISTING  
ELEVATIONS

Scale 1:50

Date JUNE 2021 Drawn By A.L.E

Drawing No. GOODMAN HWS Rev.