




NOTES:  
All dimensions must be checked on site and not scaled from this drawing.

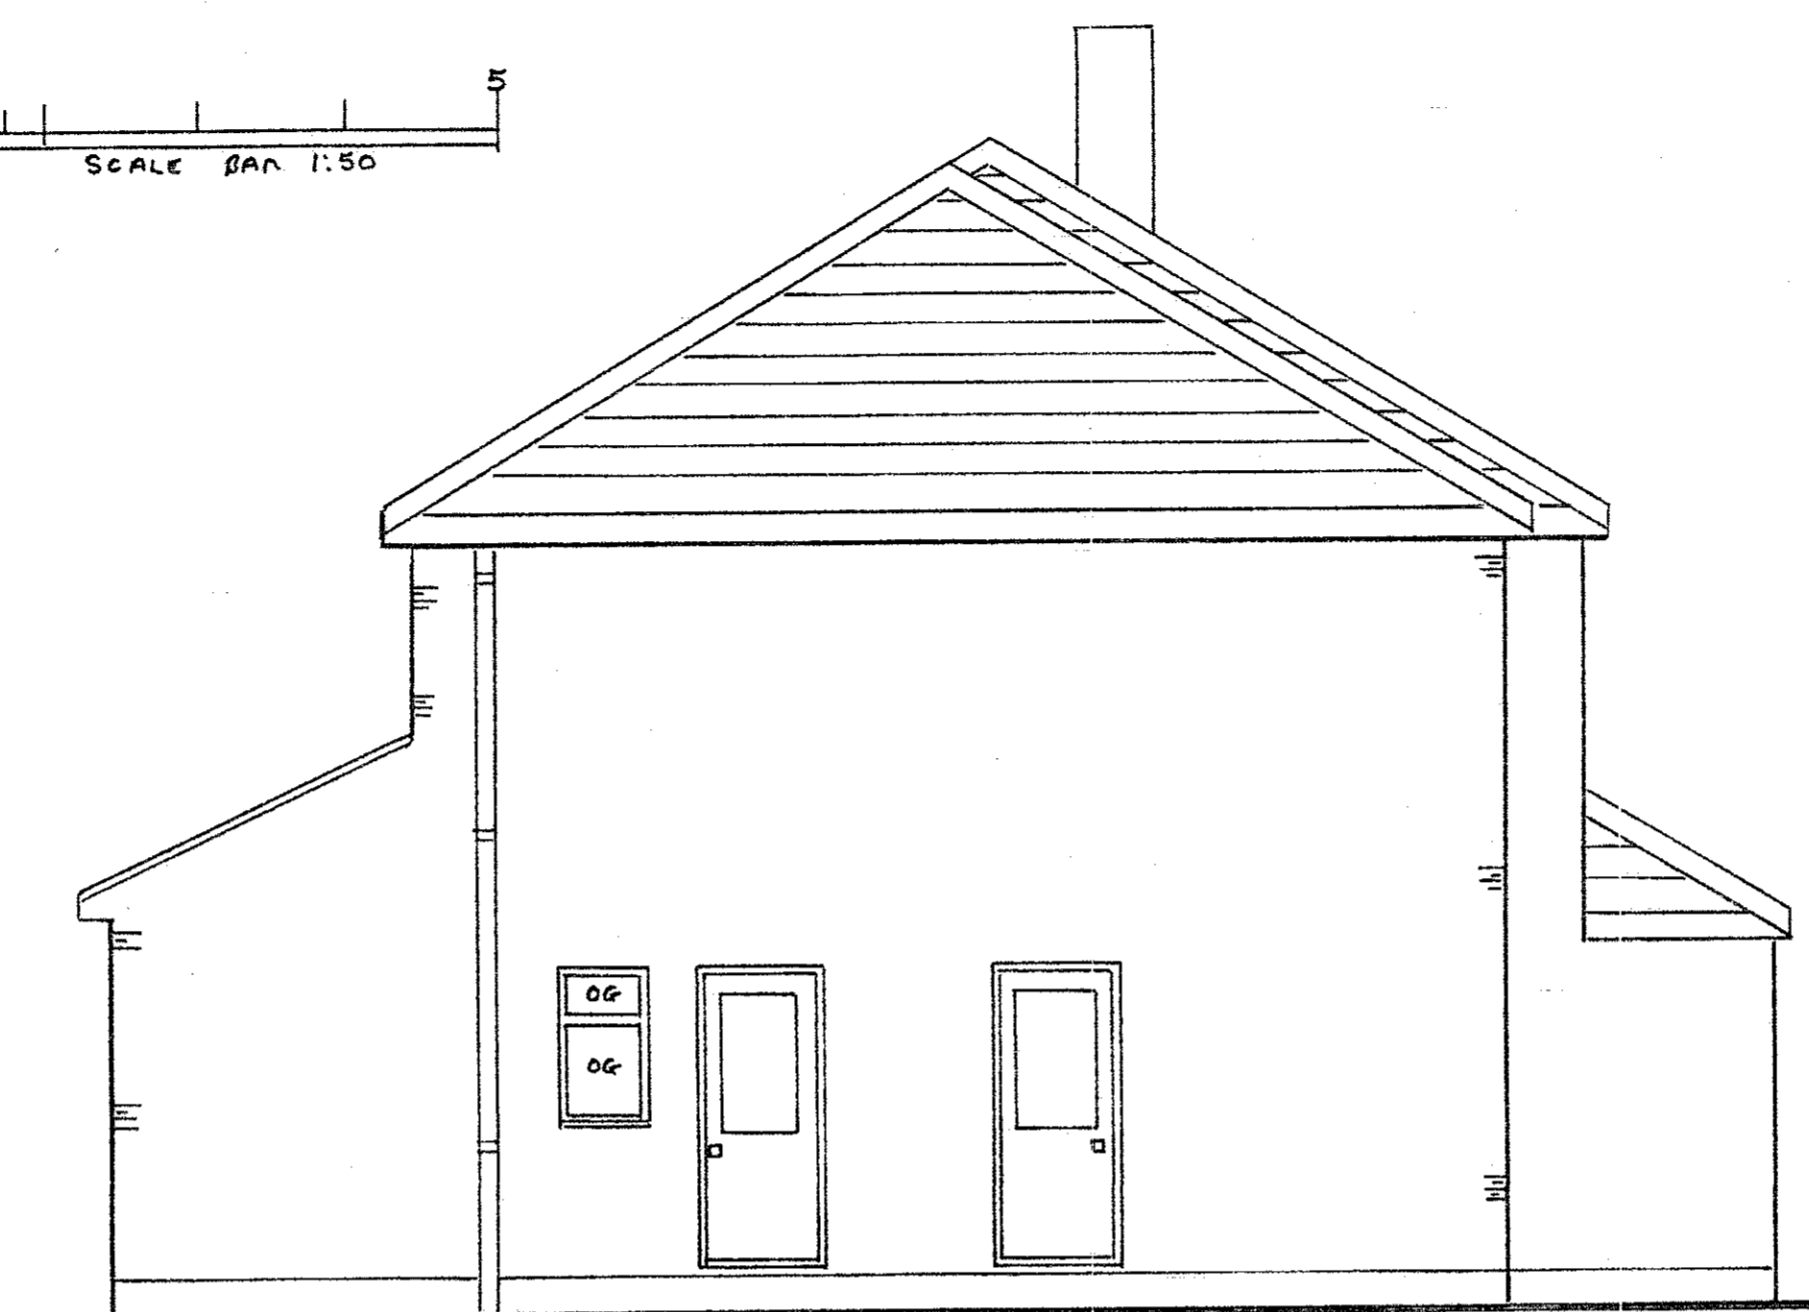


front

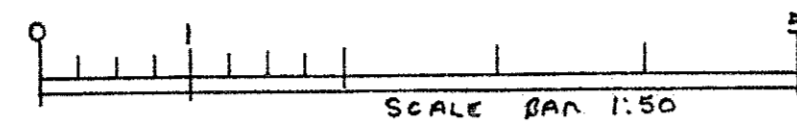

side

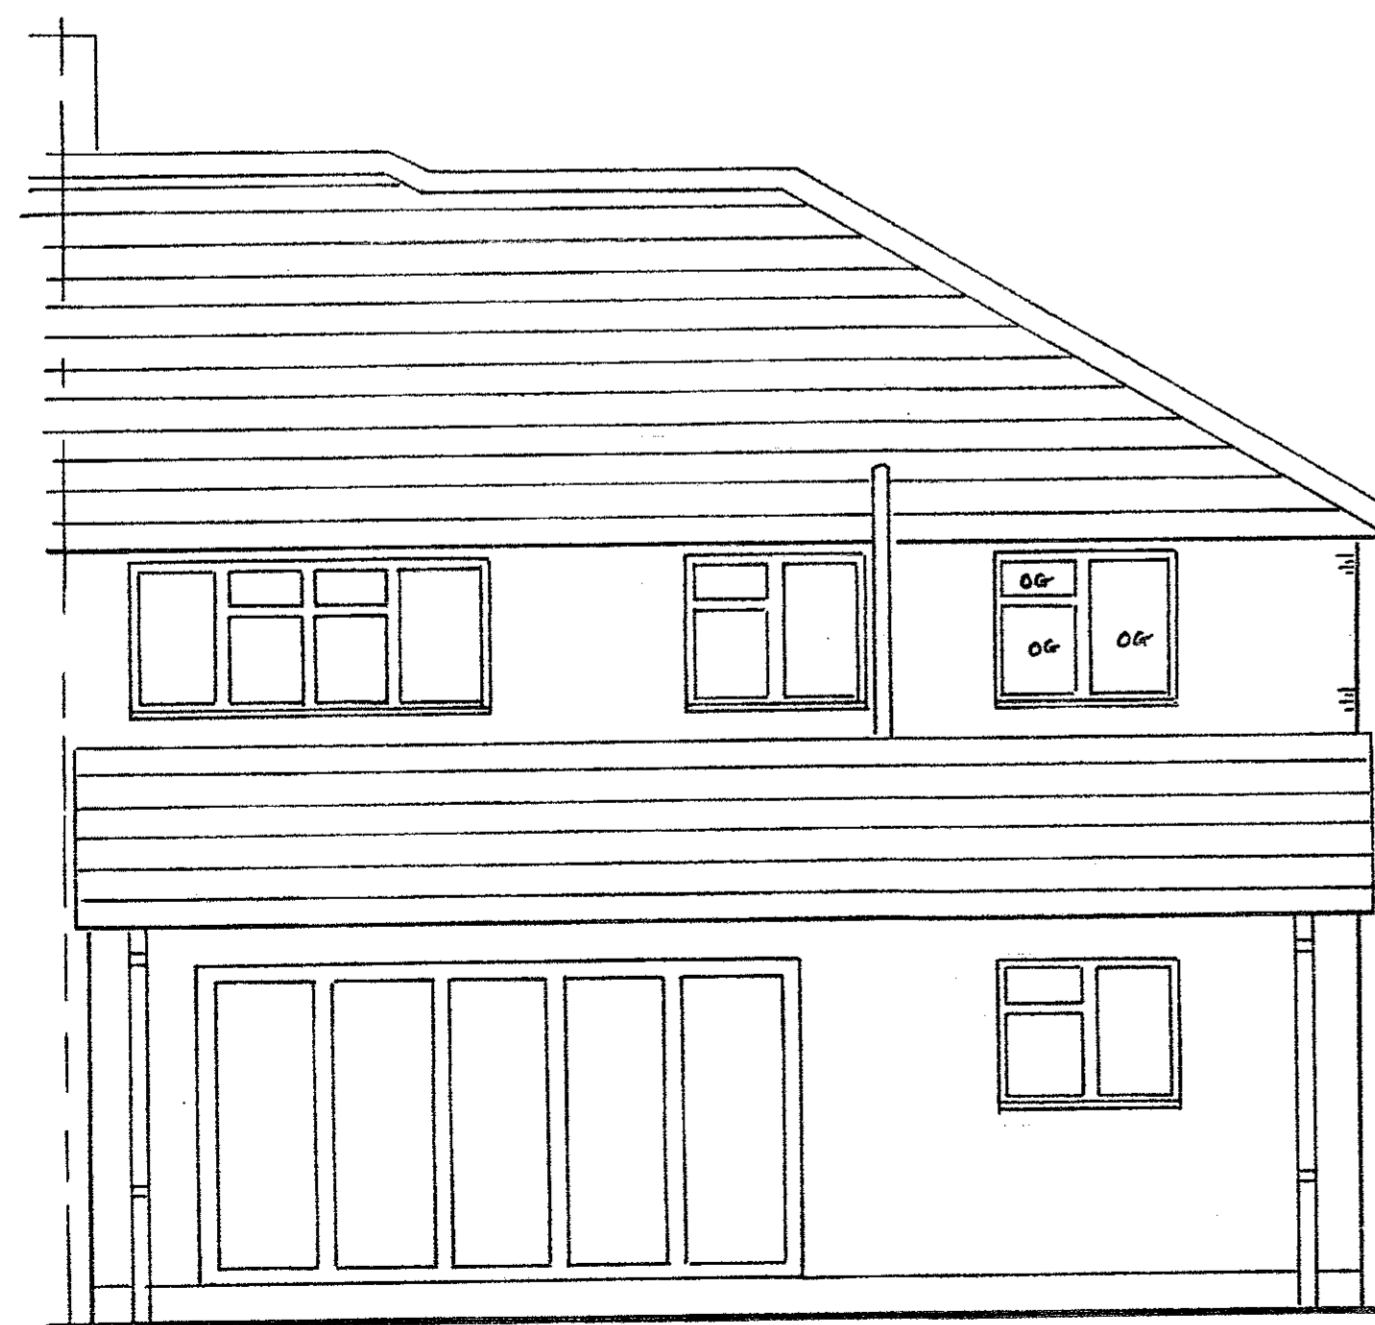

rear

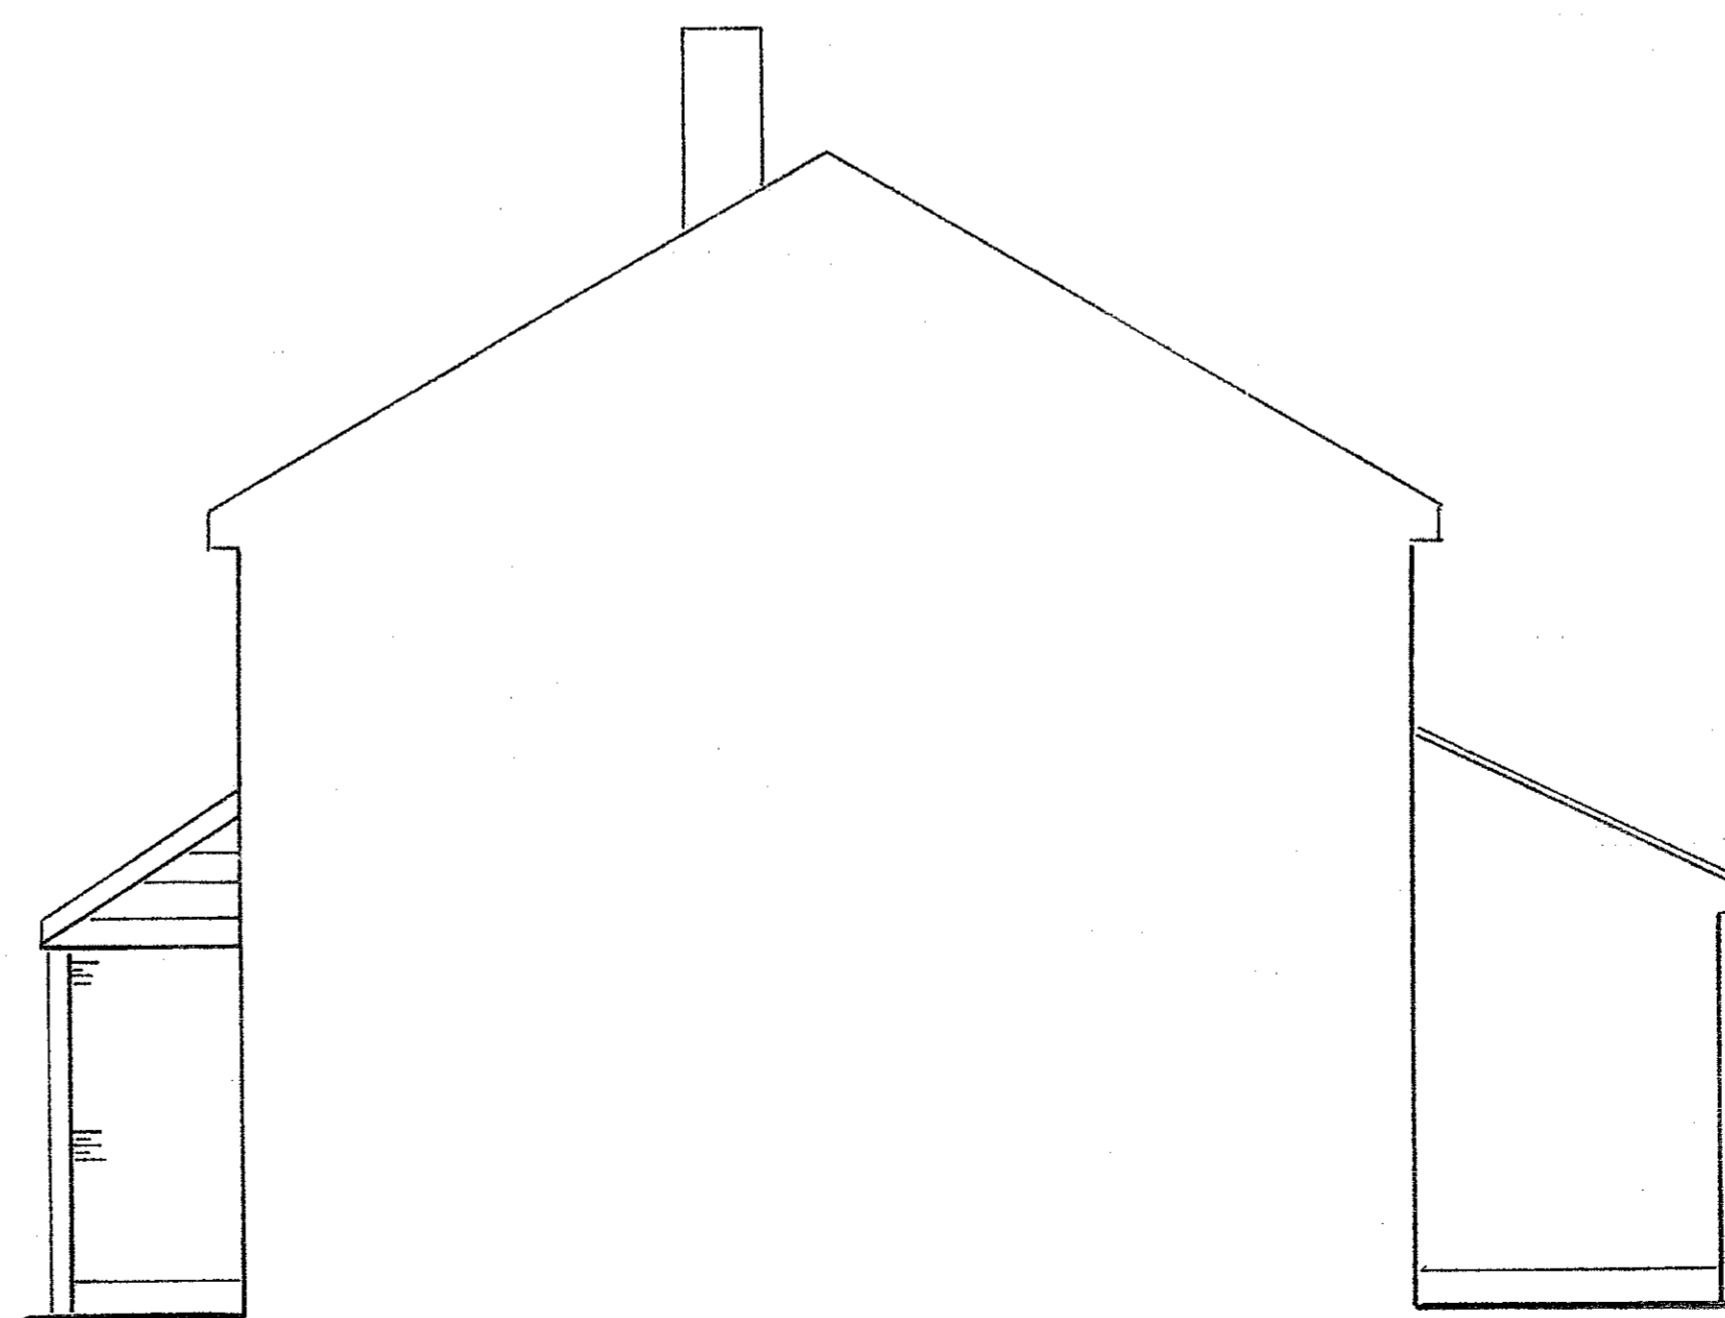

side

Date	Revisions

© copyright  
O.G. OBSCURE GLASS MIN OBSCURITY LEVEL 3

Client L GOODMAN

Job Title  
40 CHILDSBRIDGE LANE  
TN15 6QR

Drawing Title  
PROPOSED  
ELEVATIONS

Scale 1:50

Date JULY 2021 Drawn By A.L.E

Drawing No. GOODMAN / FOUR Rev.