

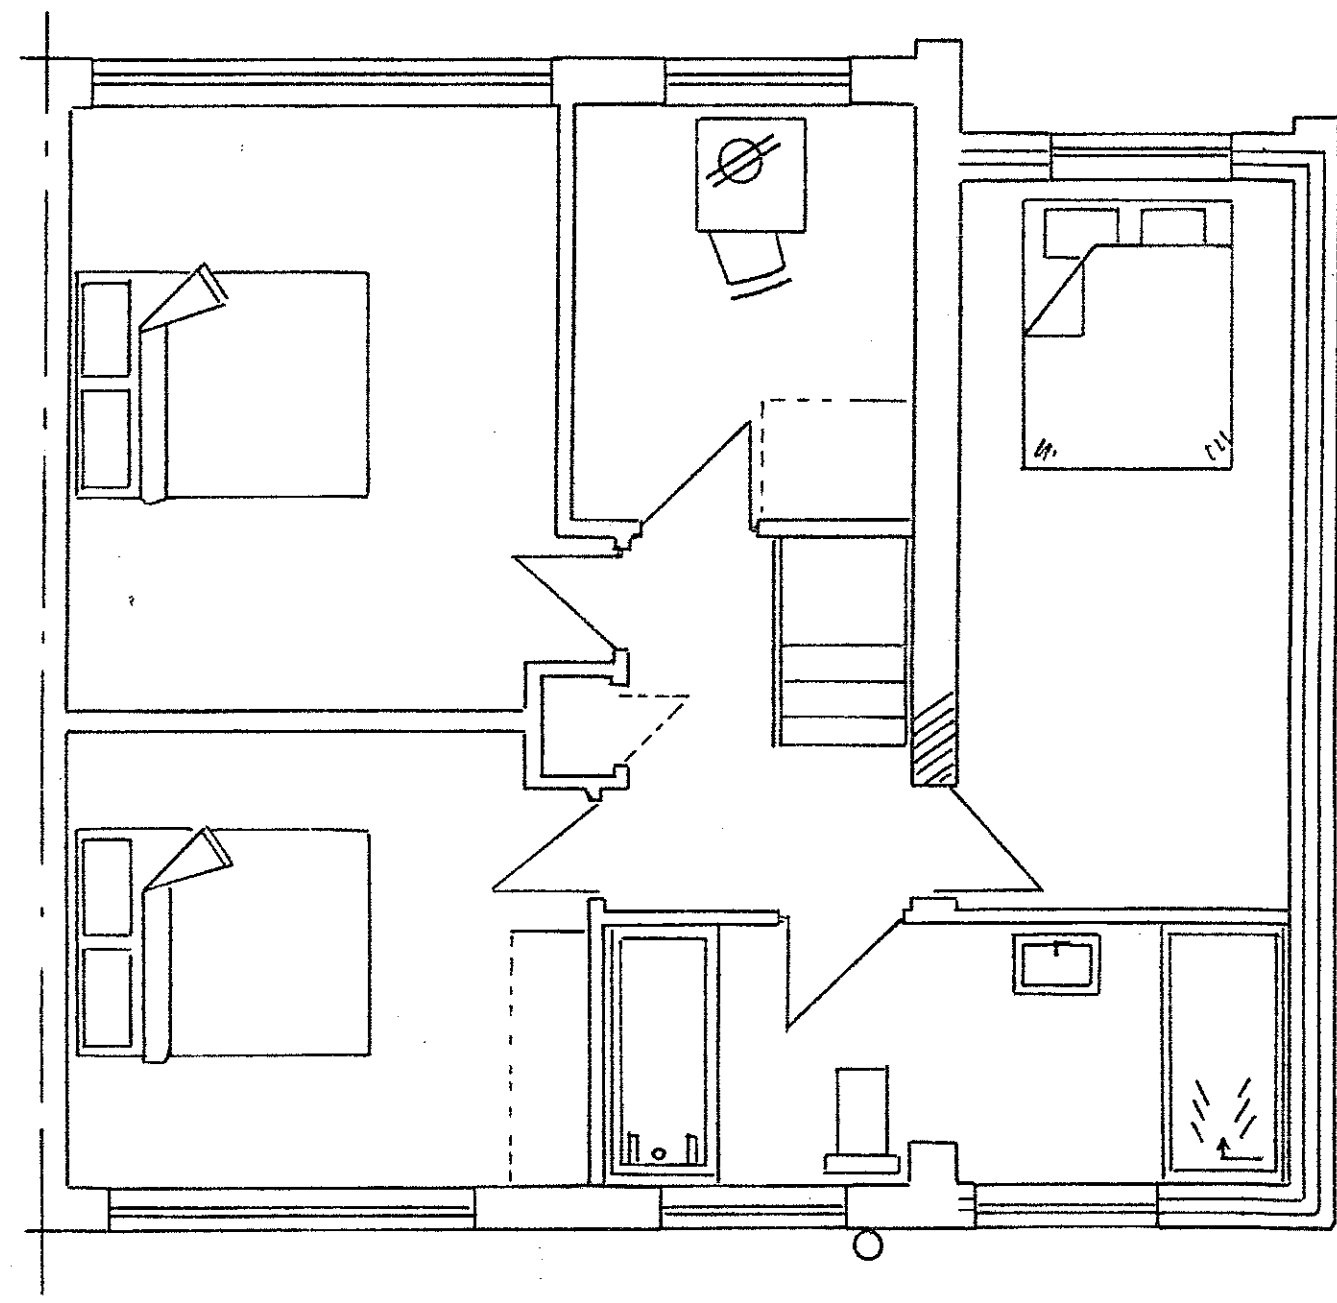


NOTES:  
All dimensions must be checked on site and not scaled from this drawing.

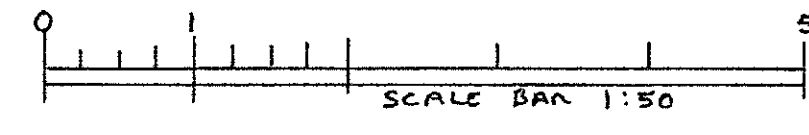

first

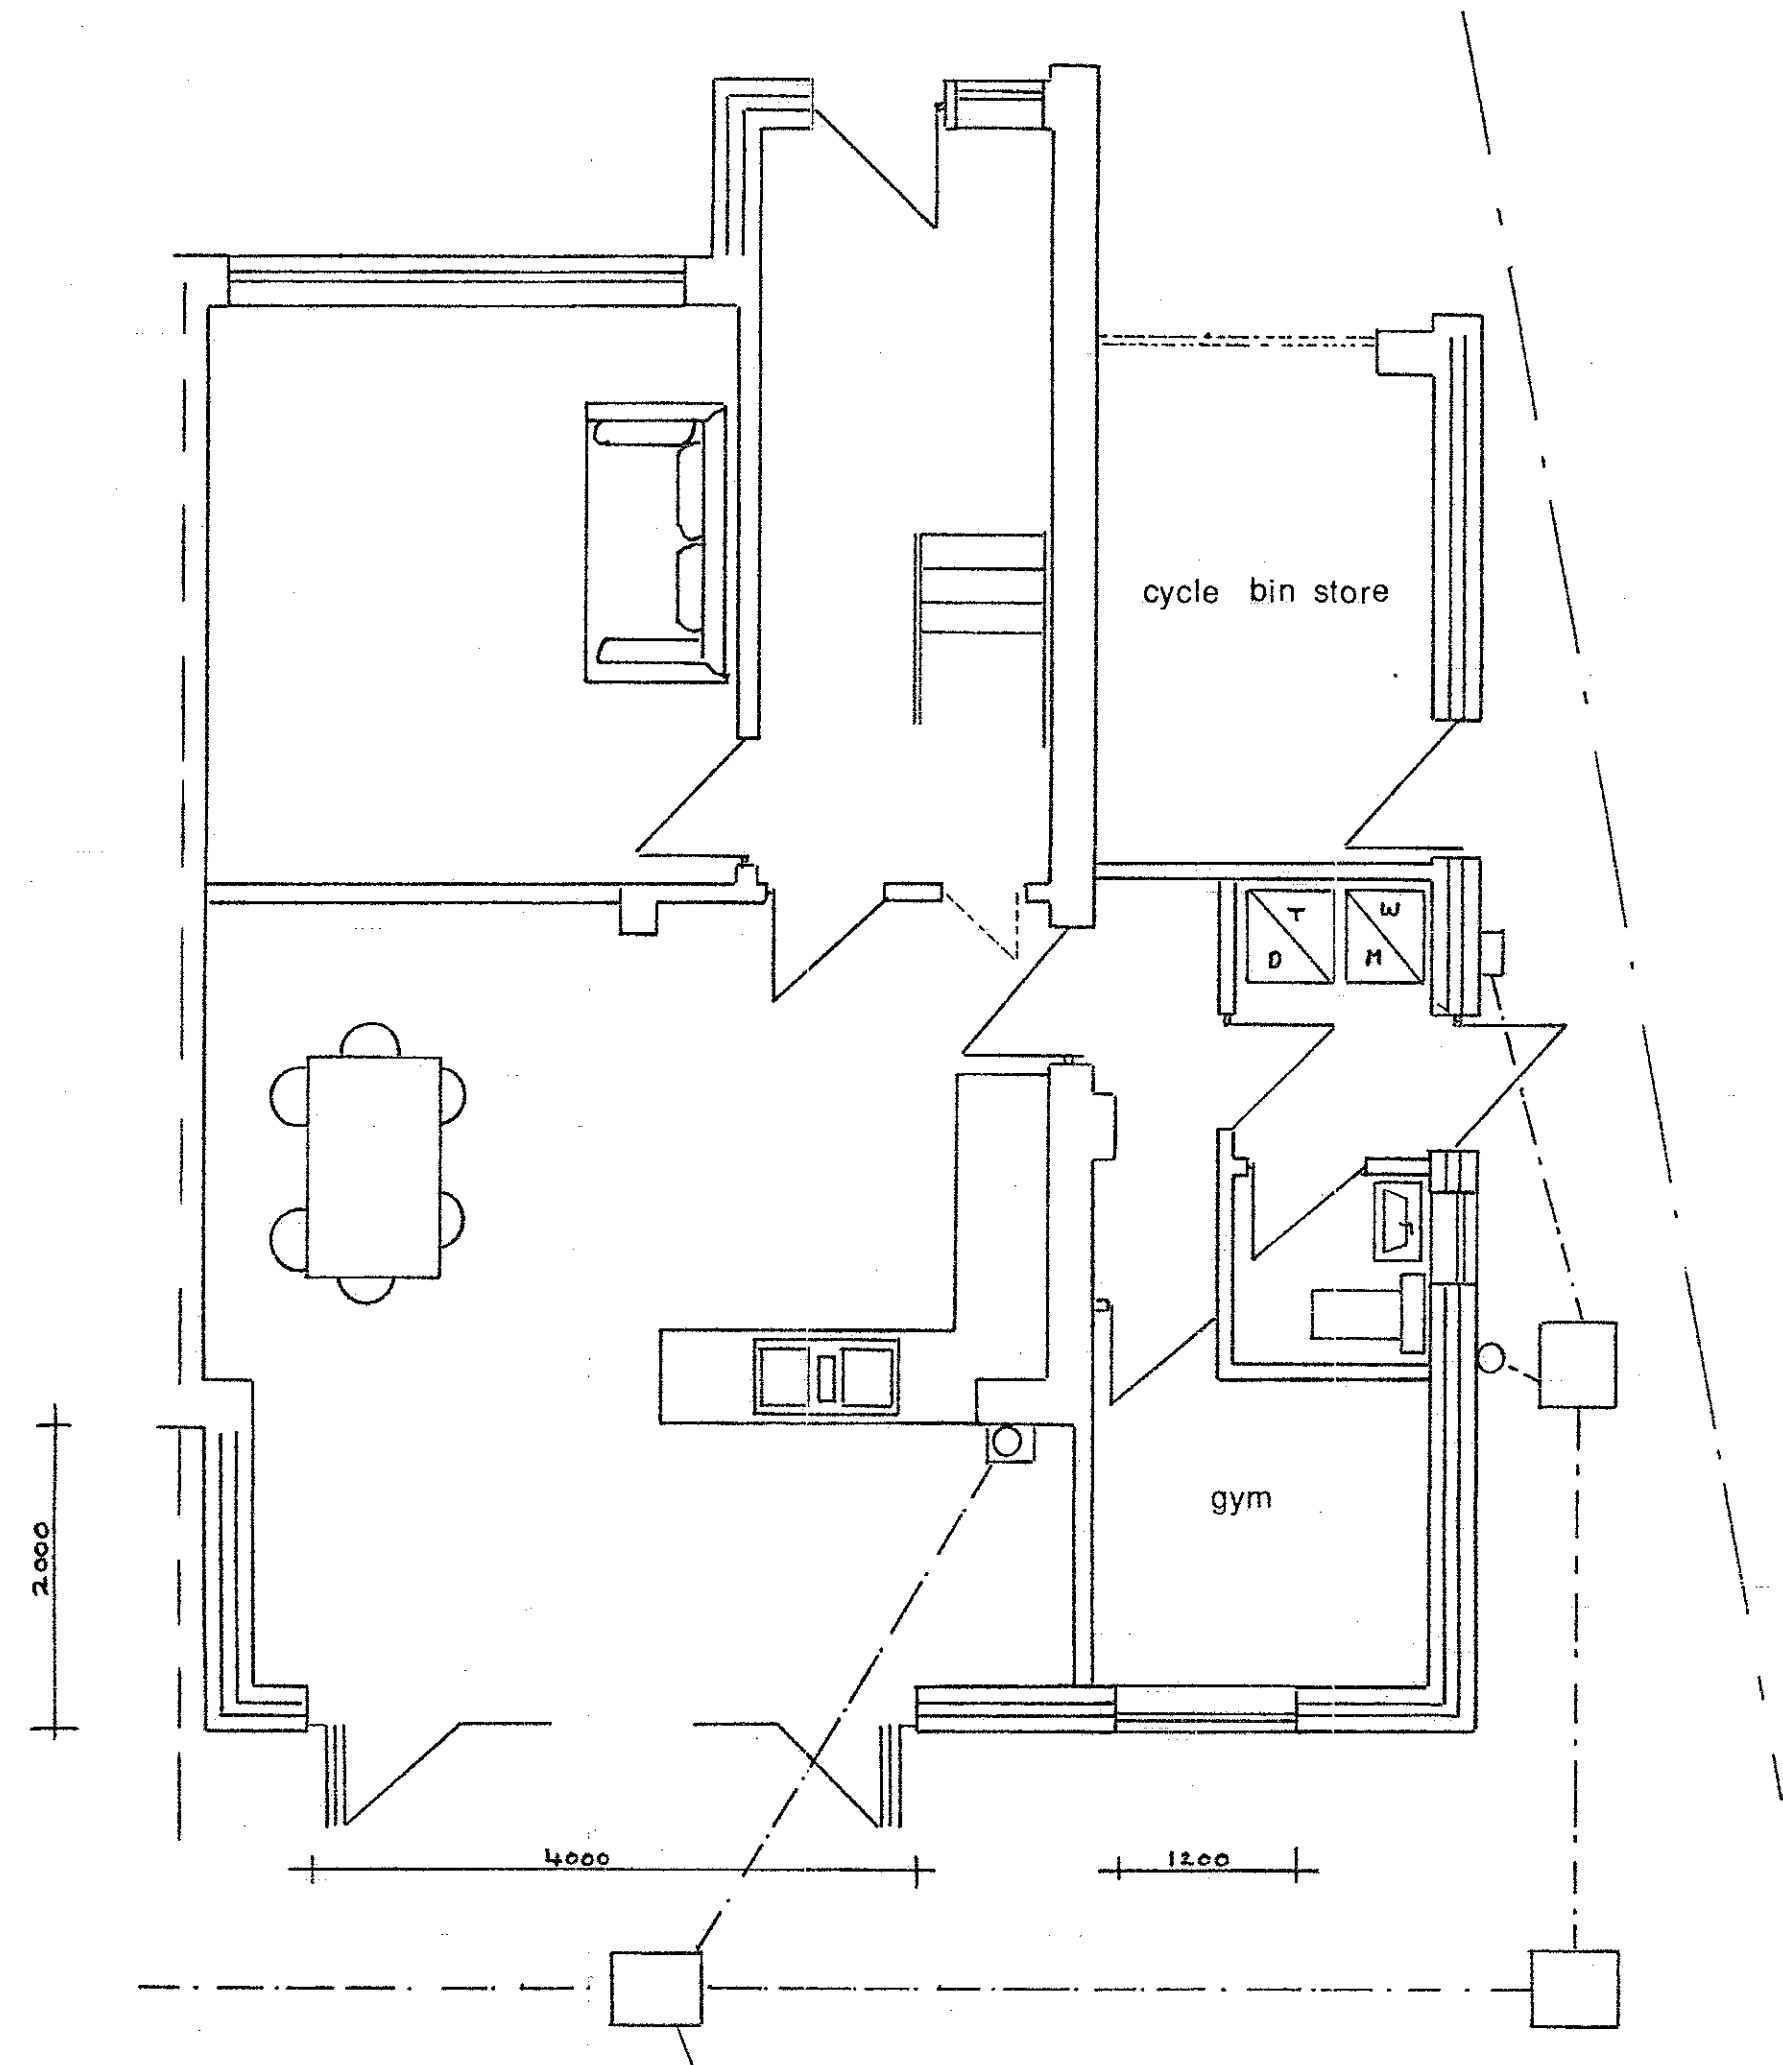

ground

Date	Revisions

© copyright

Client  
**L GOODMAN**

Job Title  
**40 CHILDSBRIDGE LANE  
TN15 69r**

Drawing Title  
**proposed layout**

Scale  
**1:50**

Date **JULY 2021** Drawn By **A.L.E**

Drawing No. **GOODMAN / THREE** Rev.