


NOTES
 WRITTEN DIMENSIONS TO BE TAKEN BY PREFERENCE TO SCALE.
 ARE TO BE CHECKED ON SITE PRIOR TO COMMENCING WORK.
 THIS DRAWING IS TO BE READ IN CONJUNCTION WITH ALL OTHER
 DOCUMENTS RELATING TO THIS PROJECT.
 ANY DISCREPANCIES ARE TO BE REFERRED IMMEDIATELY TO THE
 PROJECT DESIGNER.
 THIS DRAWING IS COPYRIGHT AND SHOULD NOT BE USED OR
 REPRODUCED WITHOUT PERMISSION.
 IT IS THE CONTRACTOR'S RESPONSIBILITY TO ENSURE COMPLIANCE
 WITH THE BUILDING REGULATIONS.

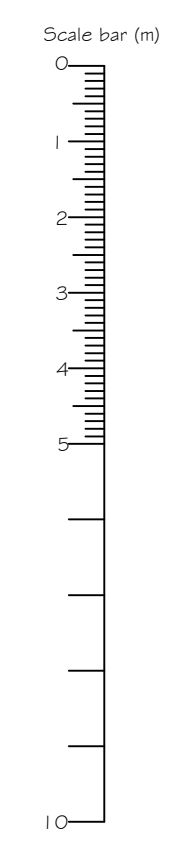

REV	DESCRIPTION	DATE
B	ADDITIONAL NOTES	10.07.21
A	MINOR AMENDMENTS	21.09.21
		DATE

PROJECT
 THE OLD SCHOOL HOUSE
 25 GLEBE ROAD
 WEALD
 KENT TN14 6PB

DRAWING TITLE
 PROPOSED SITE LAYOUT

SCALE 1:100 @A1
DRAWN BY PLB
DATE MAY 21

DWG NO 1043/06
REV, B