


NOTES


Do not scale from this drawing. Only figured dimensions are to be taken from this drawing. Contractor must verify all dimensions on site before commencing any work or shop drawings. Report any discrepancies to the architect before commencing work. If this drawing exceeds the quantities taken in any way the architects are to be informed before the work is initiated. Work within the Construction (Design & Management) Regulations 2015 is not to start until a Health and Safety Plan has been produced.

DRAWING STATUS/TYPE KEY

F Feasibility SK Sketch L Landscape C Construction
P Planning M Marketing S Survey AB As Built T Tender

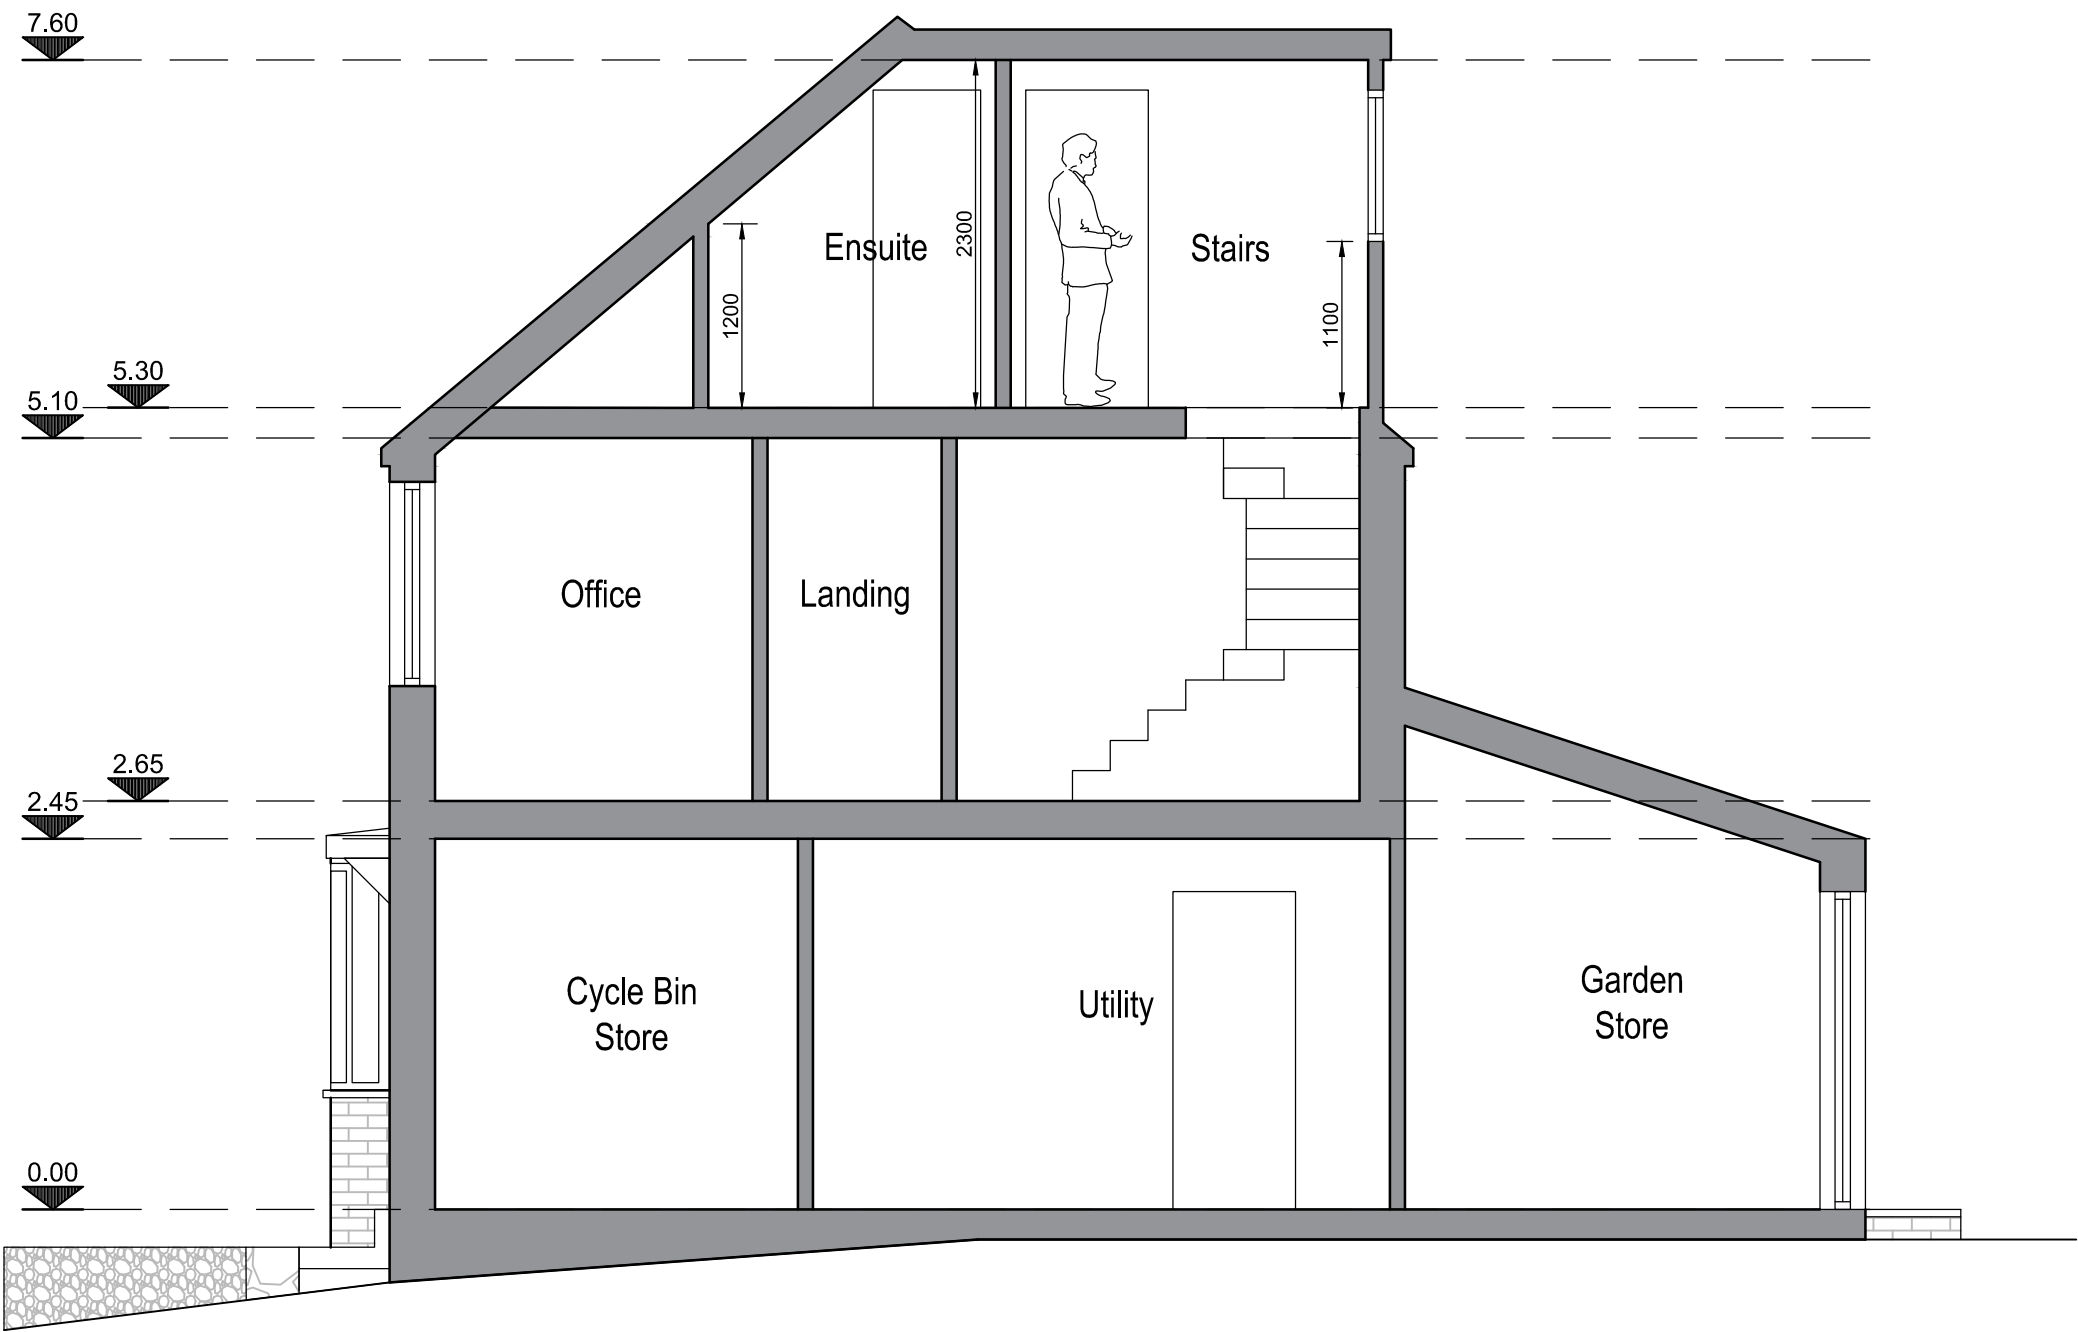

SECTION A

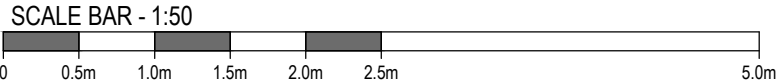

REV	DESCRIPTION	DRAWN	DATE	CHECKED	DATE
REVISIONS					
<div><div><div>M</div><div>ARCHITECTURE</div></div><div><div>07534027230</div><div>info@mharchitecture.co.uk</div></div></div>					
CLIENT					
Mr & Mrs Cutts					
PROJECT					
75 Southcliffe Drive Carlton Nottinghamshire NG4 1ES					
DRAWING TITLE					
Proposed Section A					
SCALE		DRAWN BY		DATE	
1:50 @A3		HH		16-04-21	
SCALE		REVISION			
1016-P105				-	