
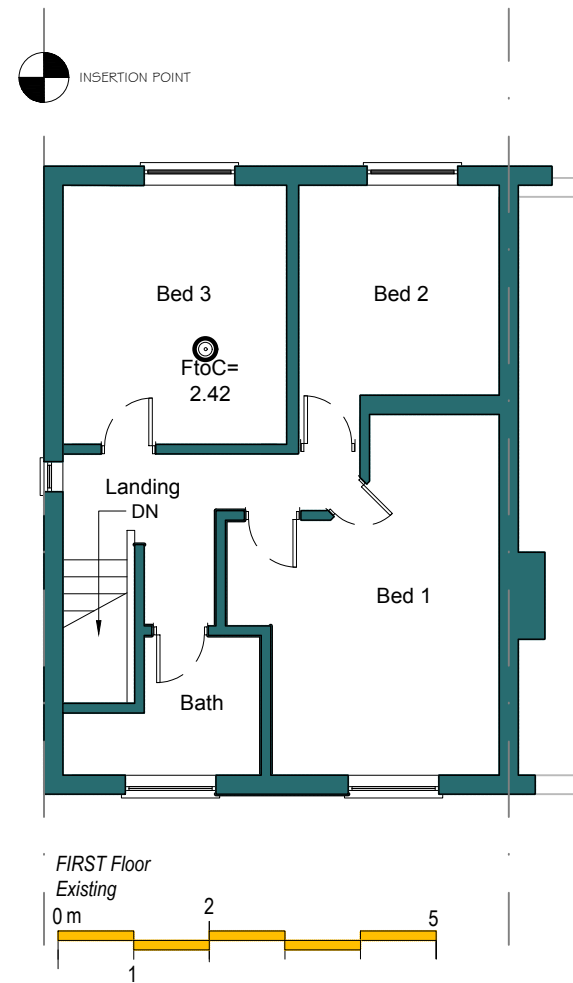
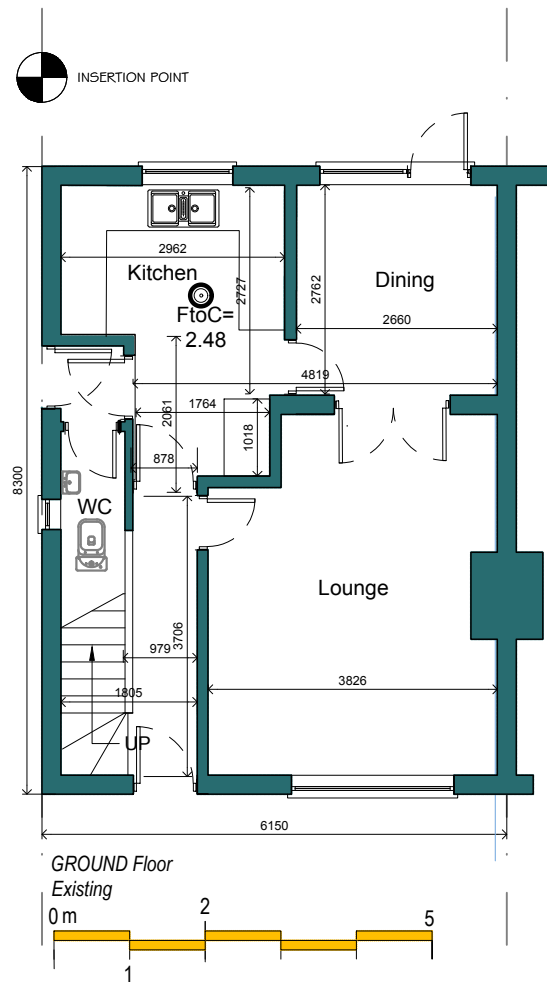


PLANS - EXISTING - Scale- 1:100@A3

General Notes:
DO NOT SCALE FROM THIS DRAWING.
WORK TO FIGURED DIMENSIONS ONLY

The Beck - Planning

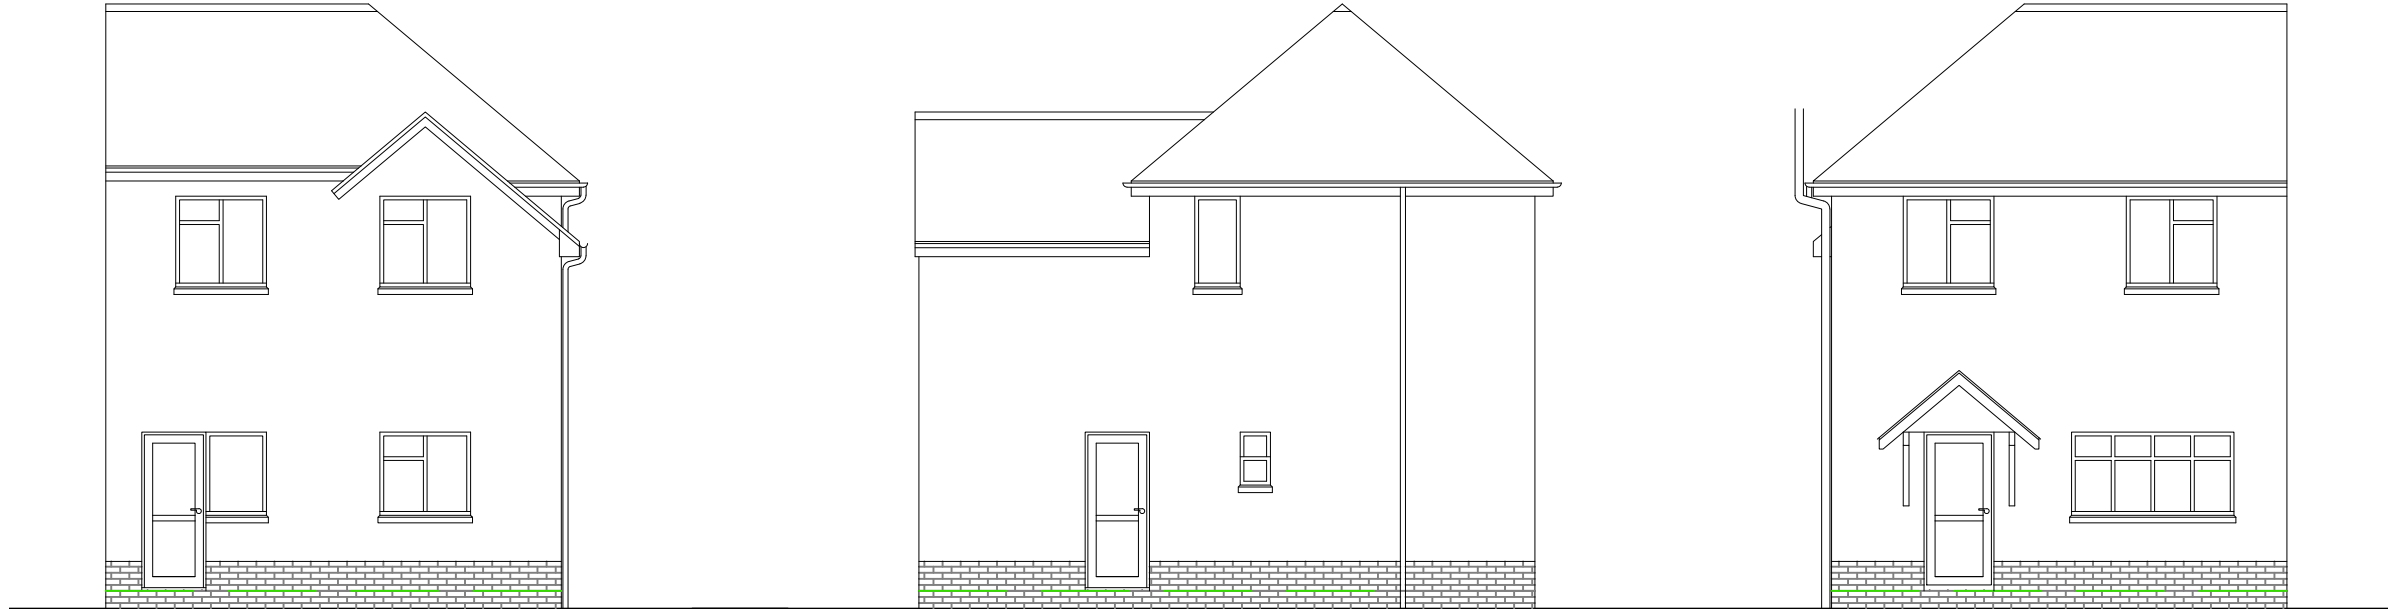

Rev:	Details:	By / Cht:	Date:
Airewas architecture			
<small>Mellor Bams • 8 Park Road • Airewas • DE13 7AG M +44 (0)7854 191670 • d.glaney@airewasarchitecture.com</small>			
Client: MR & MRS SMITH			
Project: 58 THE BECK - ELFORD			
Drawing Title: EXISTING PLANS AND ELEVATIONS			
Scale: 1:100			@ A3
Status: PLANNING			
0420-03			-