



PLANS - PROPOSED - Scale- 1:50@A3

General Notes:
DO NOT SCALE FROM THIS DRAWING.
WORK TO FIGURED DIMENSIONS ONLY

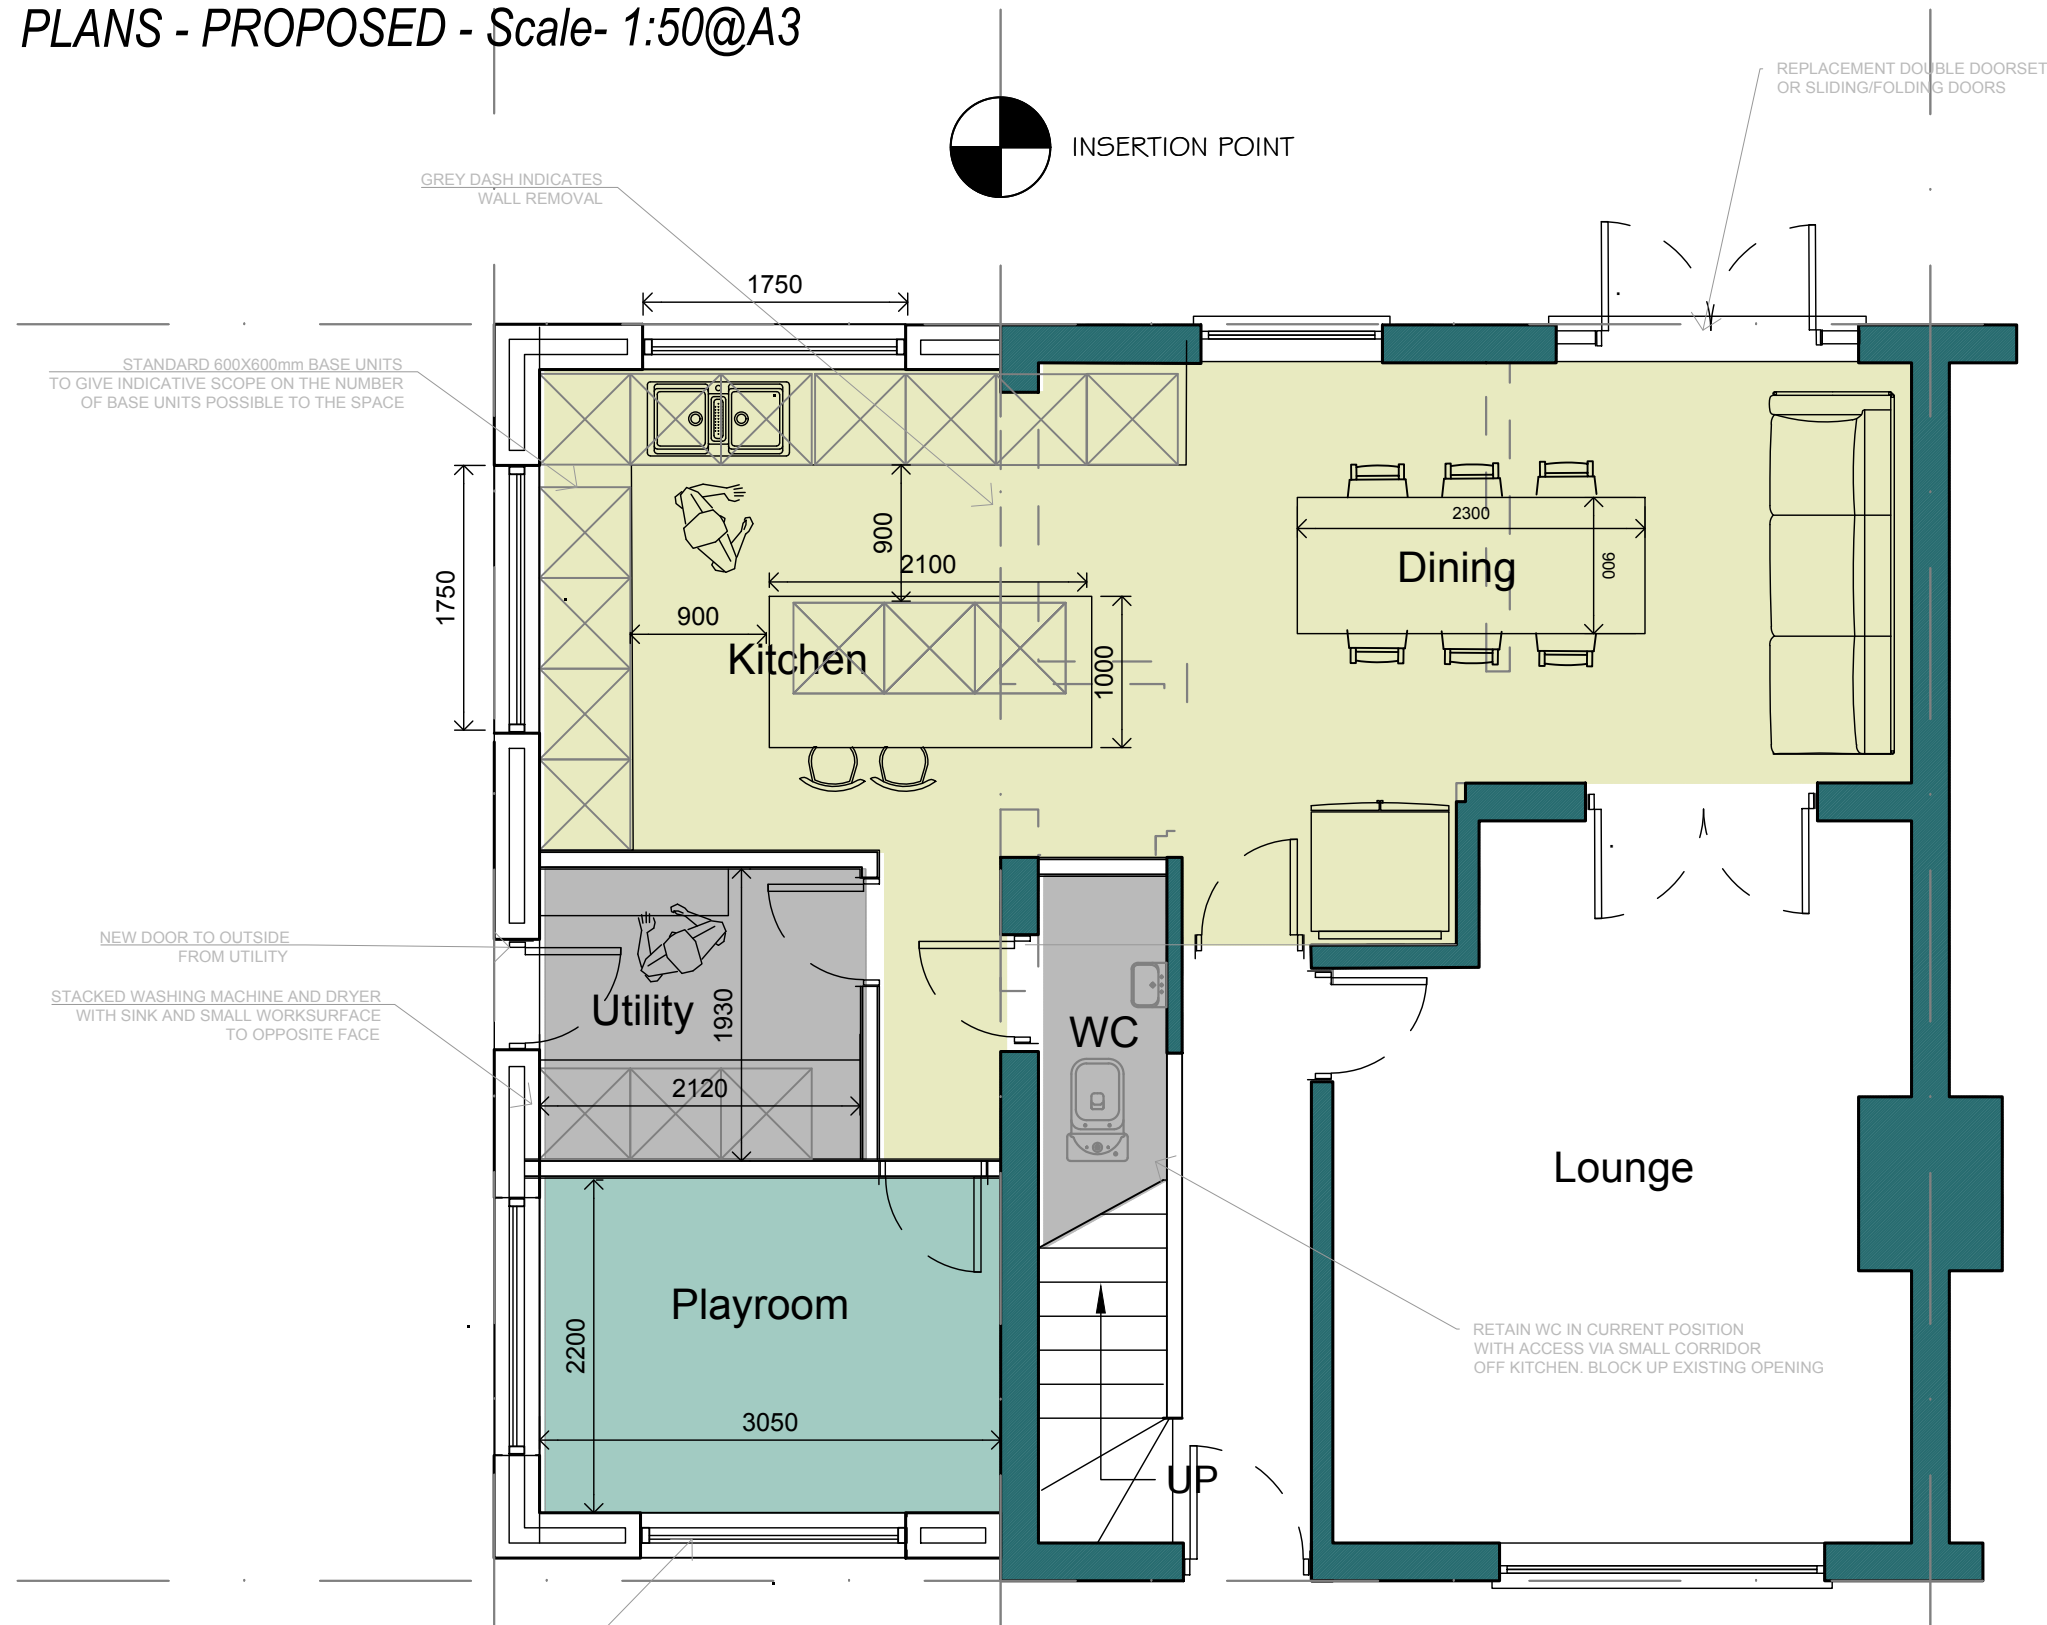

The Beck - Planning

GROUND Floor
Proposed

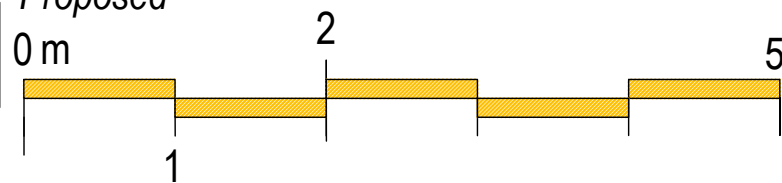

Rev:	Details:	By / Cht:	Date:
Airewas architecture			
Mellor Barns • 8 Park Road • Airewas • DE13 7AG M +44 (0)7854 191670 • d.glaney@airewasarchitecture.com			
Client: MR & MRS SMITH			
Project: 58 THE BECK - ELFORD			
Drawing Title: PROPOSED PLANS			
Scale: 1:50			@ A3
Status: PLANNING			
0420-05			-