
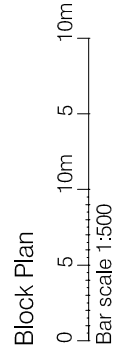


COPYRIGHT
 Information contained on this drawing is confidential and may not be used for any purpose other than that for which the drawing is supplied without prior written authority of BB Design. This drawing is copyright and may not be copied except within the agreed conditions of supply.

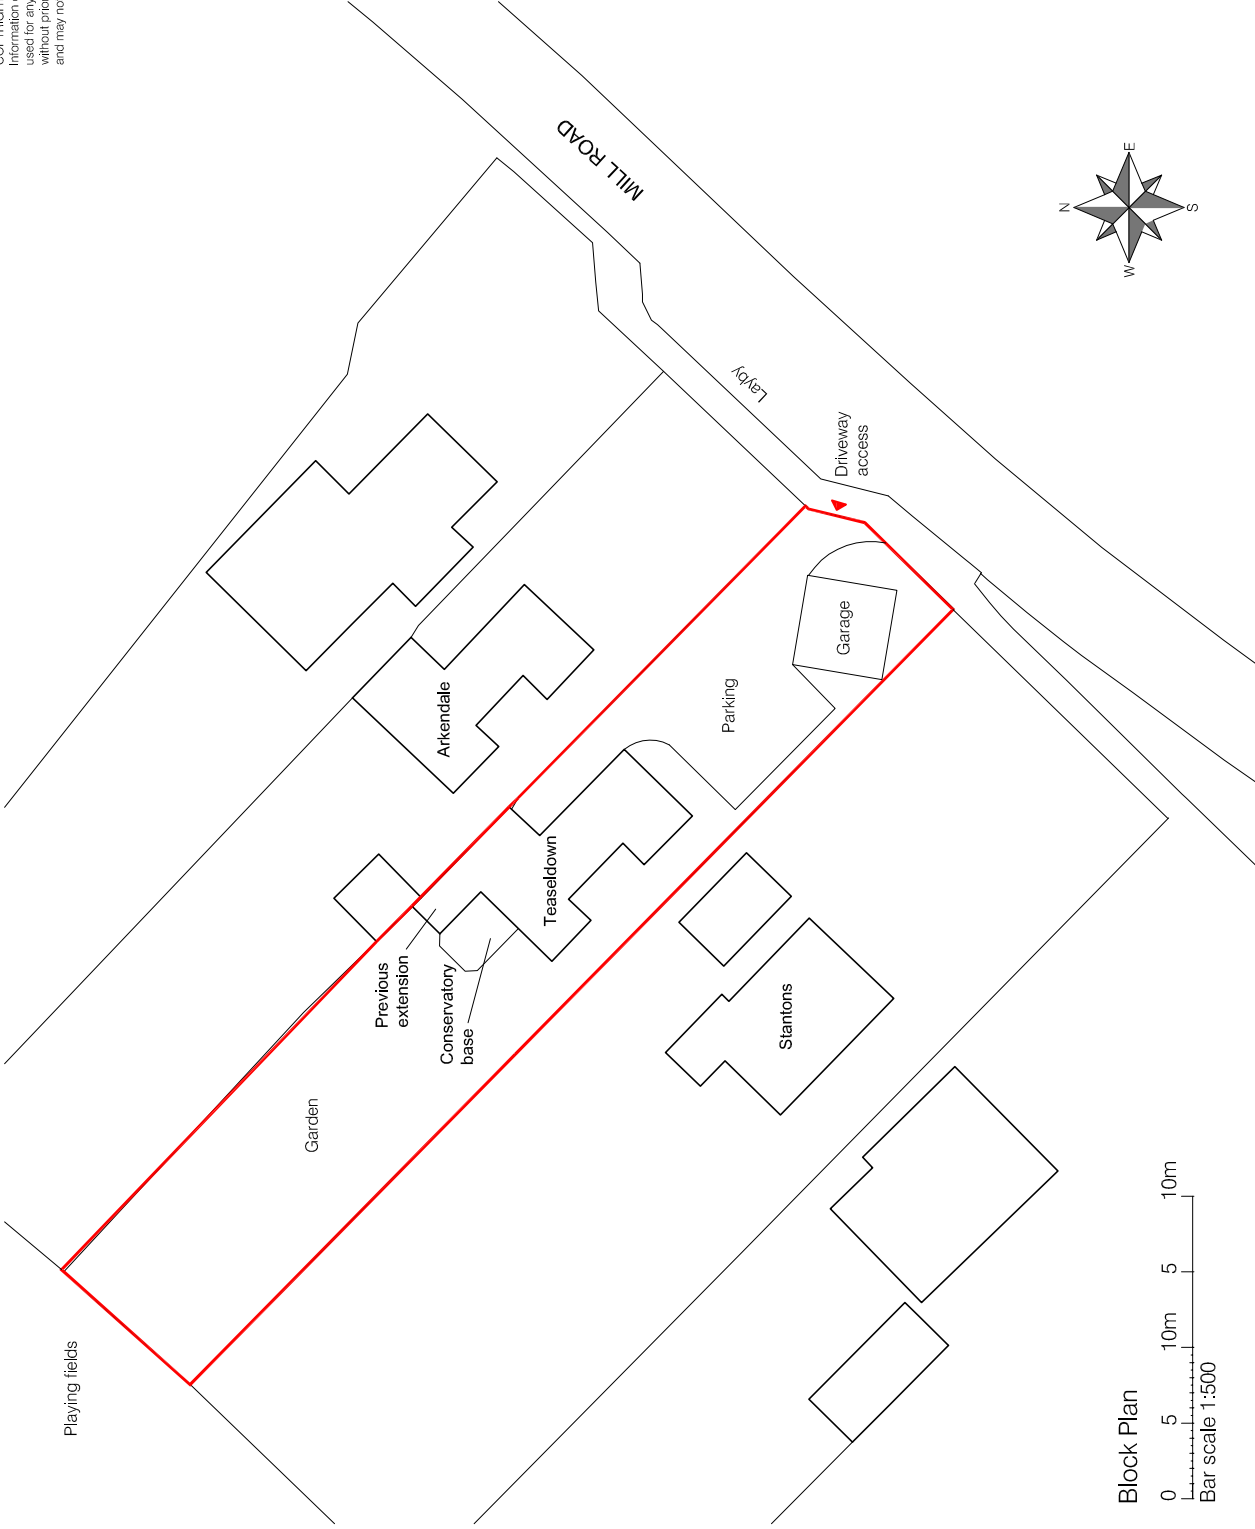

A		17/02/21		PLANNING APPLICATION		BB	
Rev.	Date	Description	file	Name			
drawn	BB						
date	JUNE 2021						
					scale	1:500	

**BLOCK PLAN
 AS EXISTING**

Teaselown, Mill Road, Ridgewell, CO9 4SG

bb design
 Architectural Design & Consultants
 The Lodge, Little Bardfield Hall, Little Bardfield, Essex, CM7 4TT
 T. 01279 654 629 M. 07977798061 E. benbatten@bbdesign.org.uk

459	02	A
-----	----	---