




Ground Floor Plan

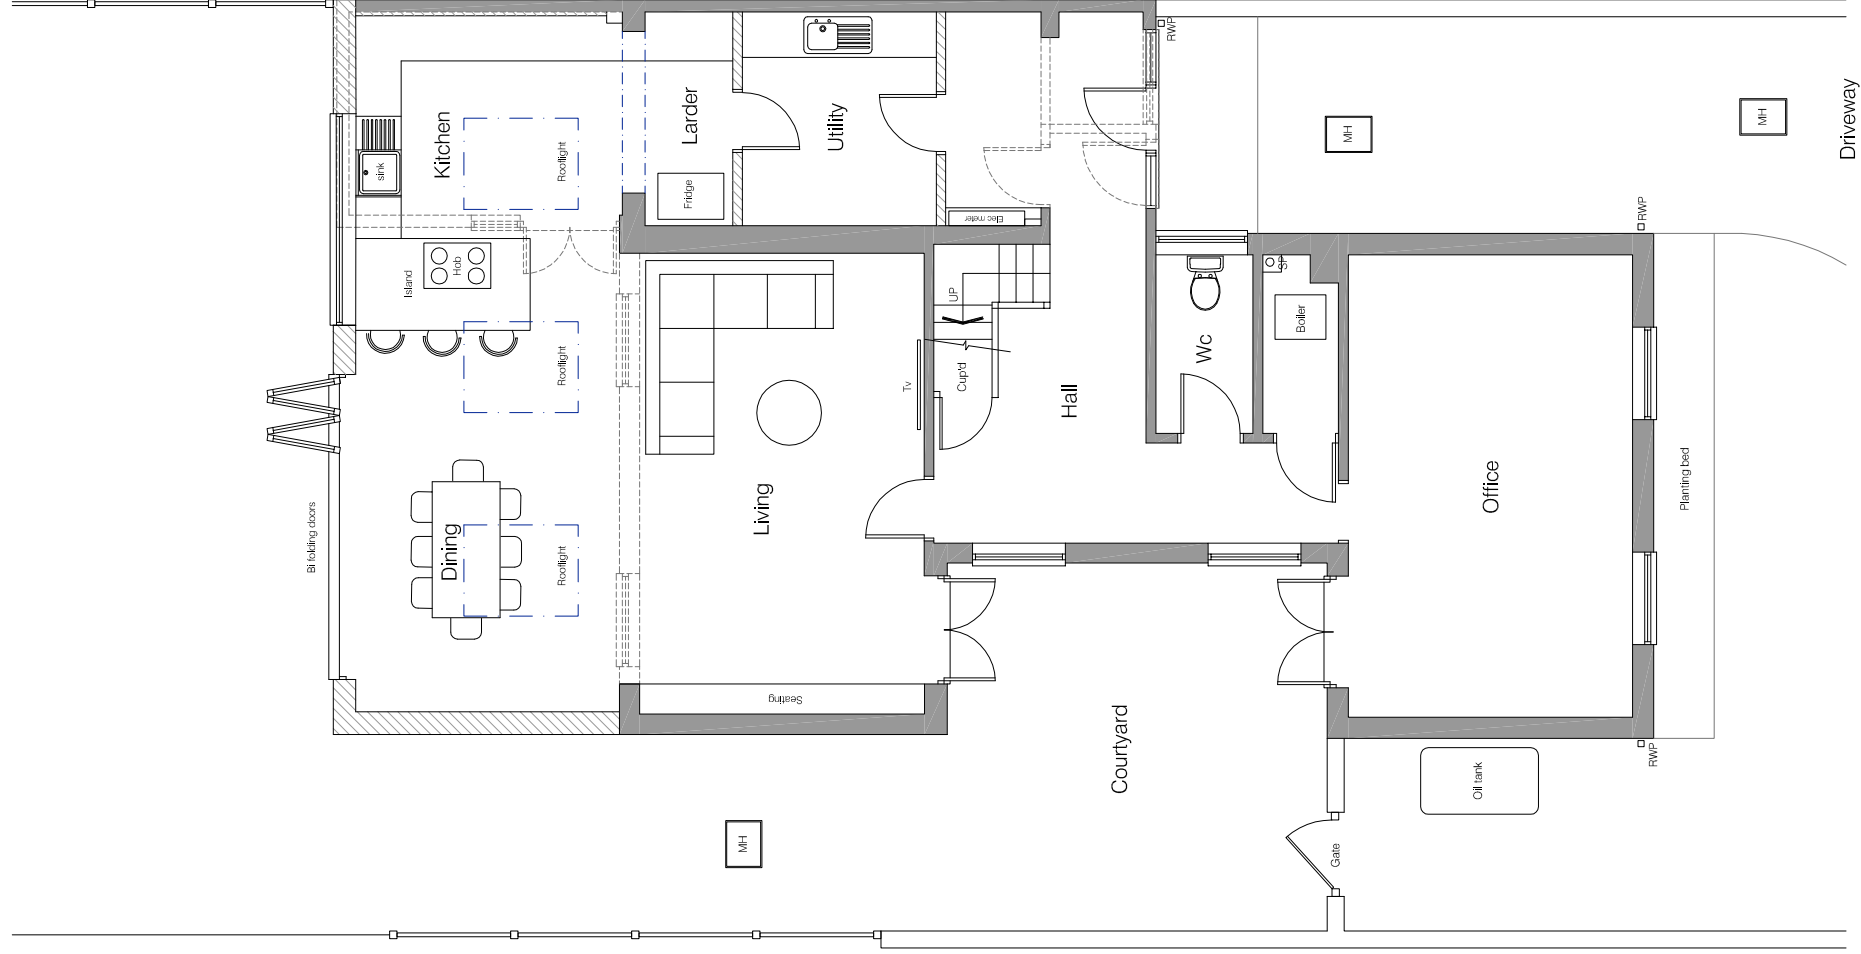

First Floor Plan

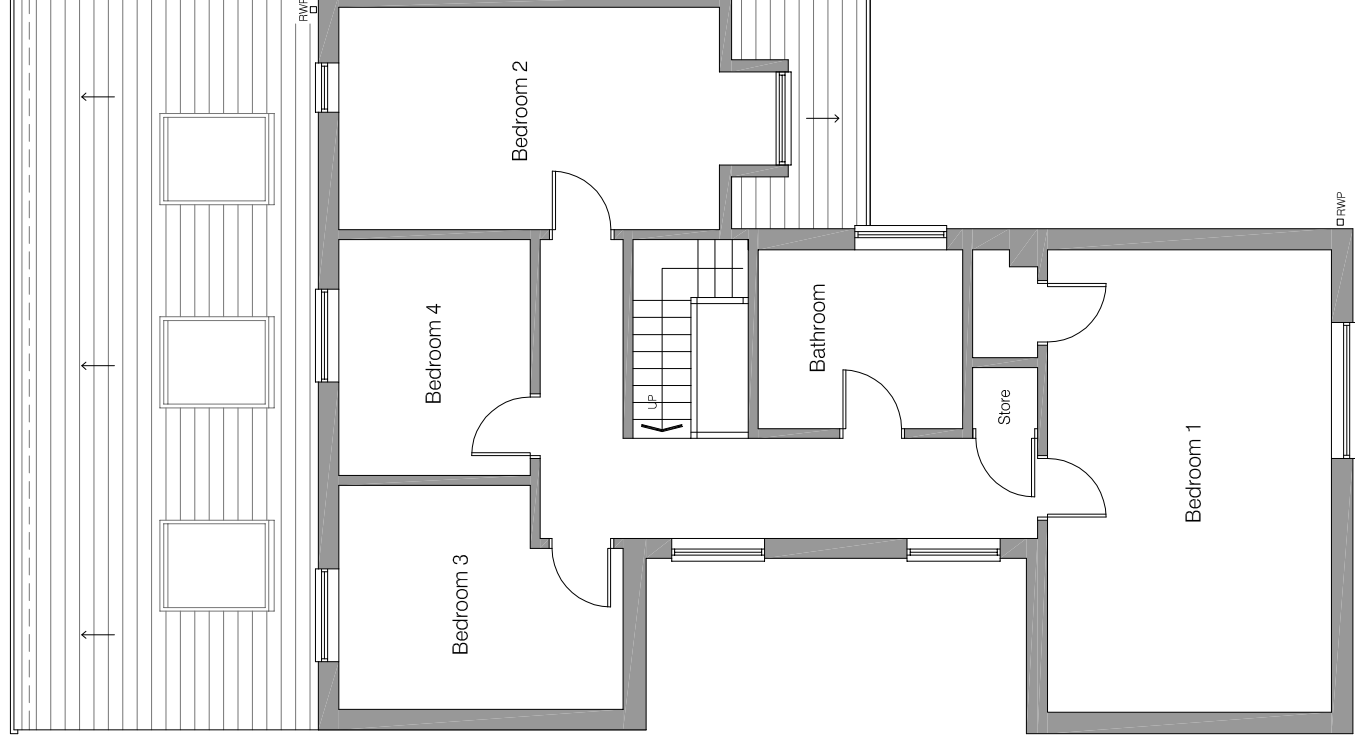

Roof Plan

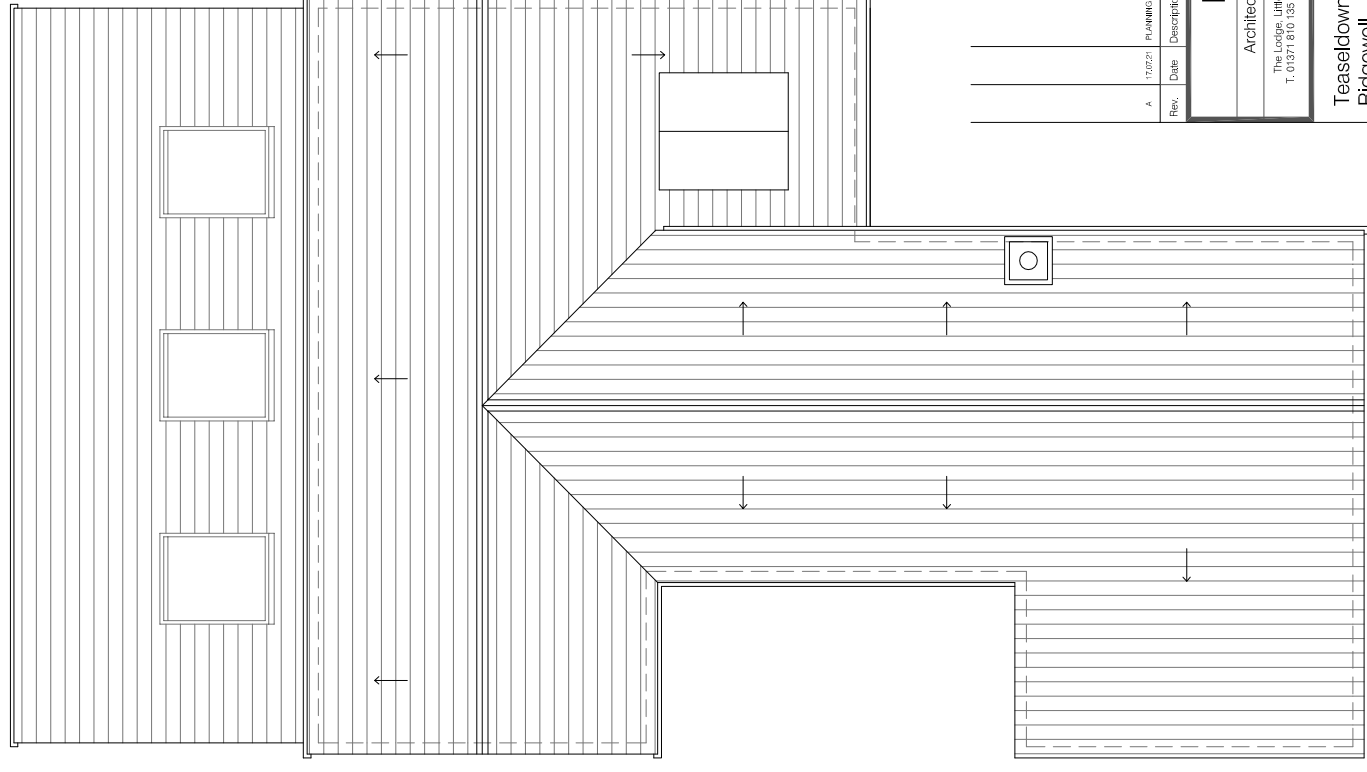

- Indicates existing walls
- Indicates new walls

Rev.	Date	Description	Name
A	17/02/21	PLANNING APPLICATION	BB

bb design

Architectural Design & Consultants
 The Lodge, Little Bardsfield Hall, Little Bardsfield, Essex, CM7 4TT
 T. 01377 810 135 M. 07977798061 E. barcl@bbdesign.co.uk

Teasealdown, Mill Road
 Ridgewell
 Essex
 CO9 4SG

drawn	BB	file	-
date	JUNE 2021	scale	1:100 @ A3

Floor & Roof Plans
 As Proposed

