


COPYRIGHT
 Information contained on this drawing is confidential and may not be used for any purpose other than that for which the drawing is supplied without prior written authority of BB Design. This drawing is copyright and may not be copied except within the agreed conditions of supply.

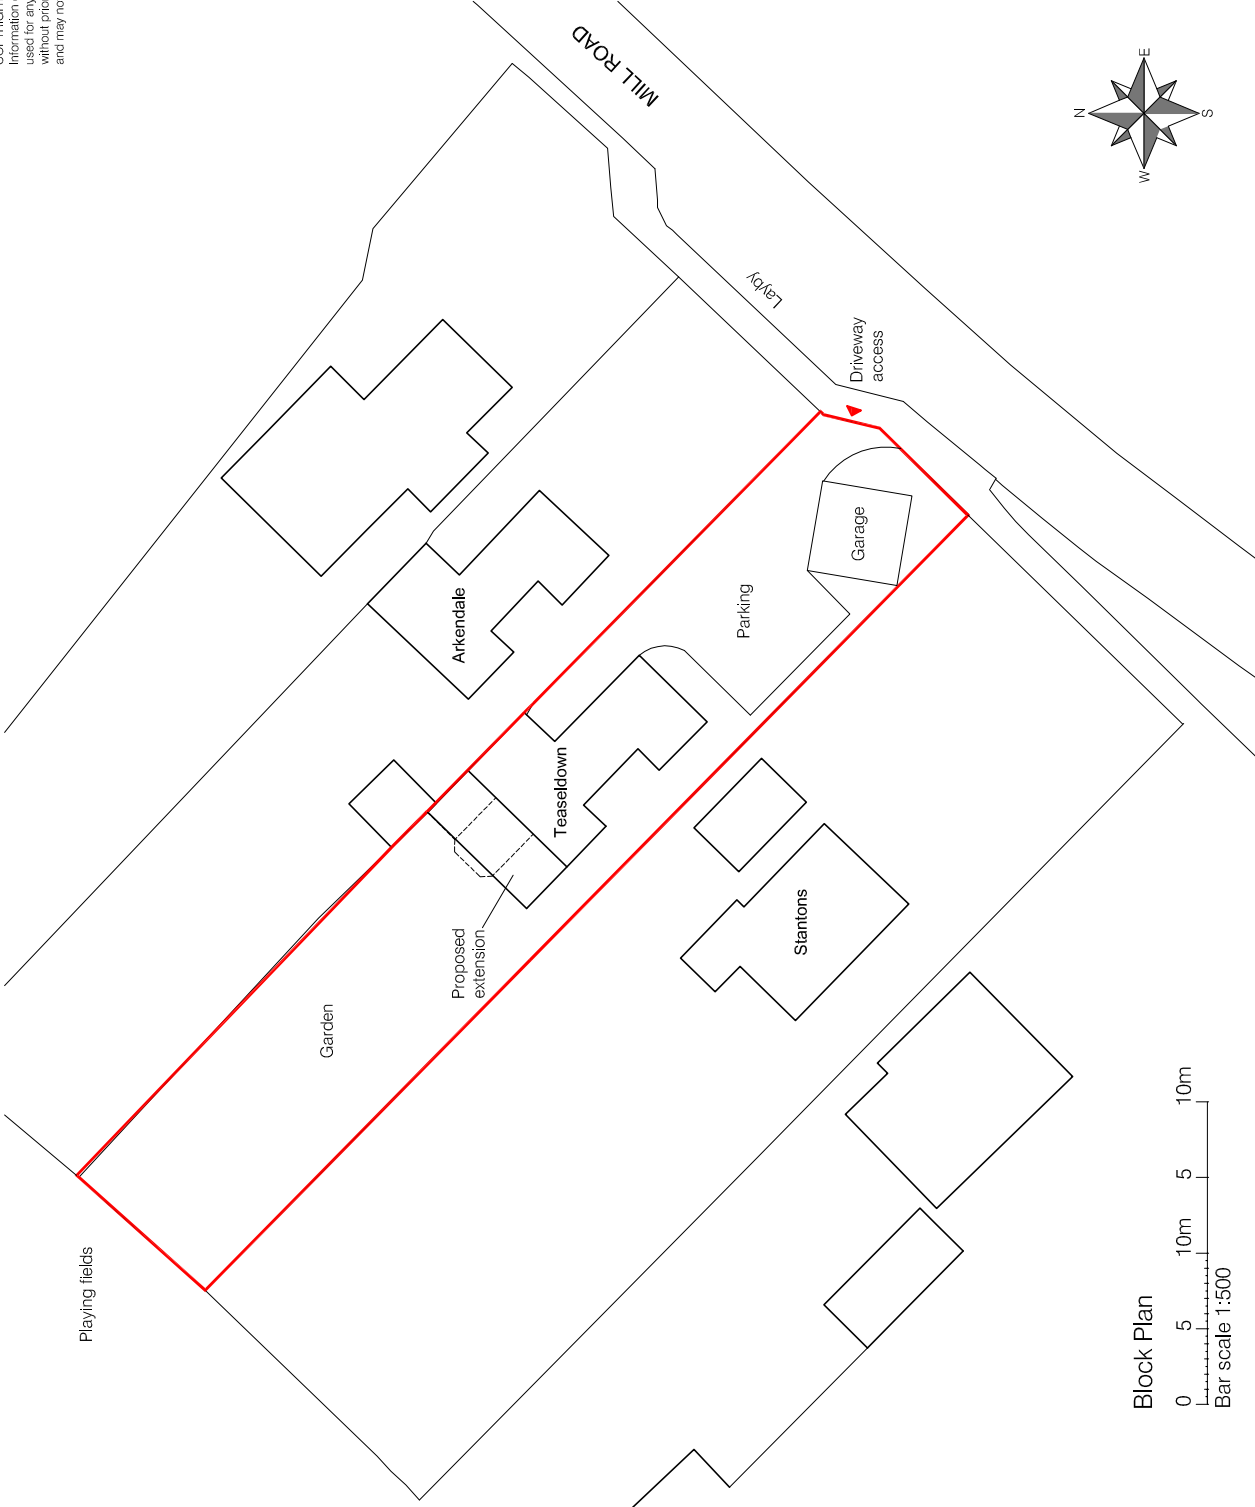

Block Plan
 0 5 10m 5 10m
 Bar scale 1:500

Rev.	Date	Description	Name
A	17/07/21	PLANNING APPLICATION	BB
drawn	BB		
date	JULY 2021	file	
		scale	1:500

**BLOCK PLAN
 AS PROPOSED**

Teaseldown, Mill Road, Ridgewell, CO9 4SG

bb design
Architectural Design & Consultants
 The Lodge, Little Bardfield Hall, Little Bardfield, Essex, CM7 4TT
 T. 01279 654 629 M. 07977798061 E. benbullen@bbdesign.org.uk

459	10	A
-----	----	---