




Ground Floor Plan

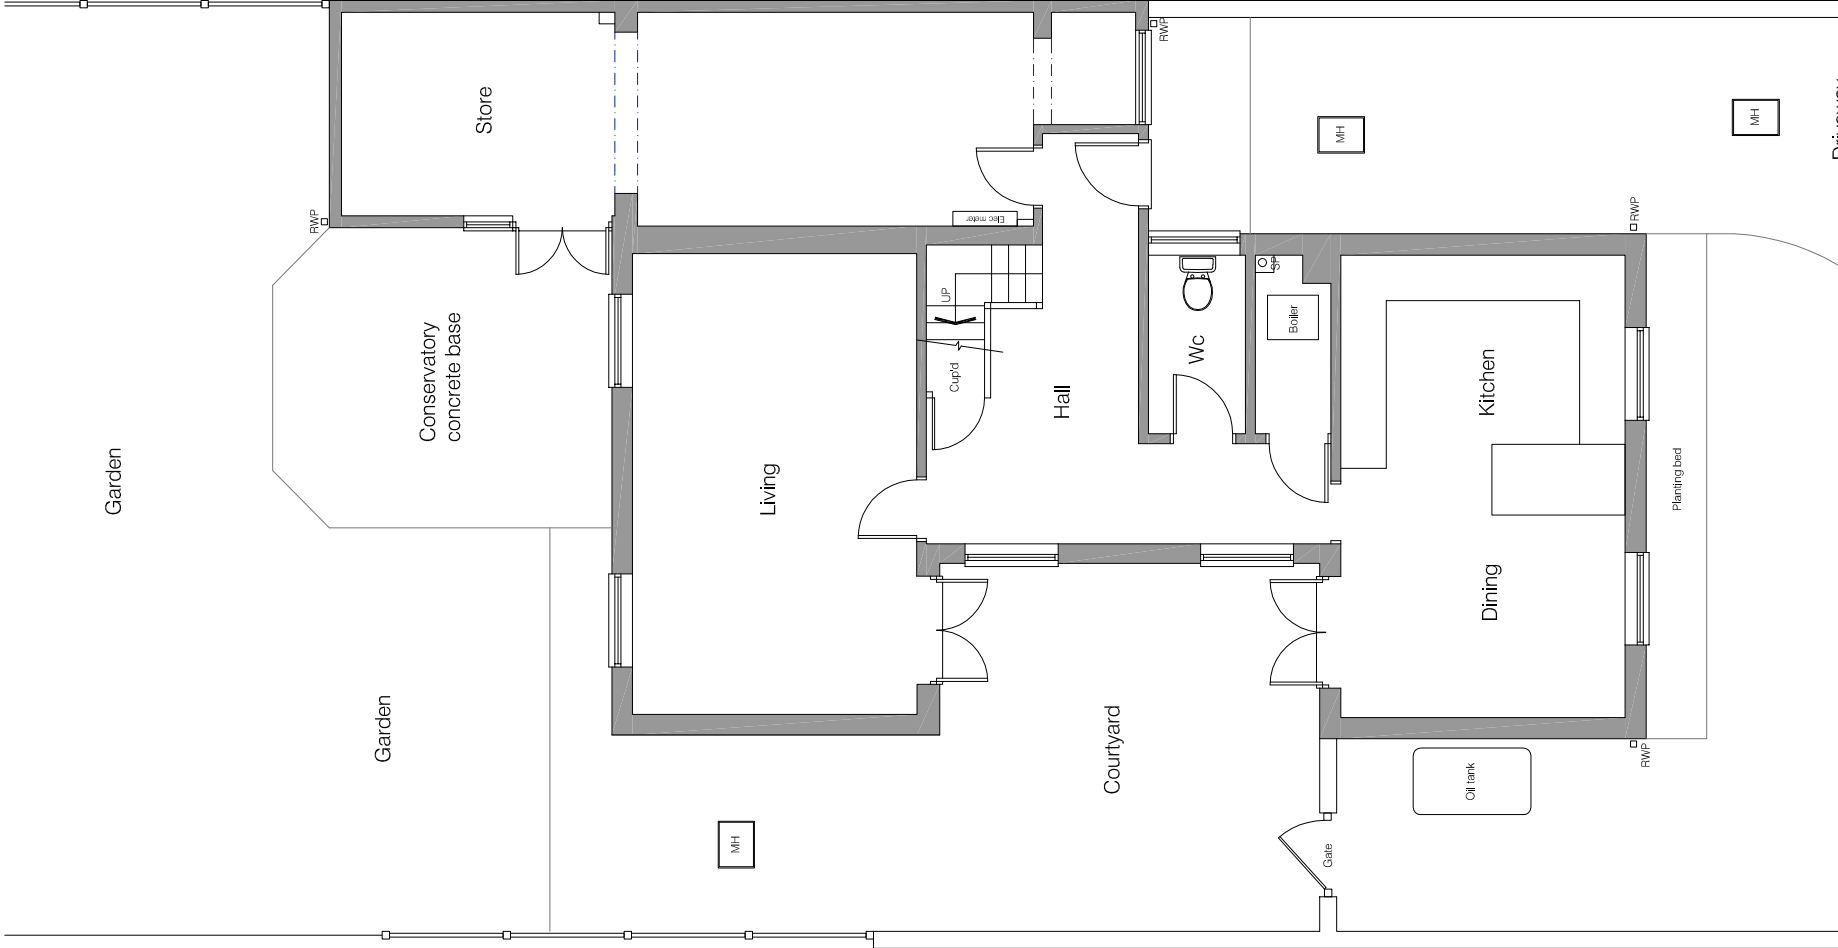

First Floor Plan

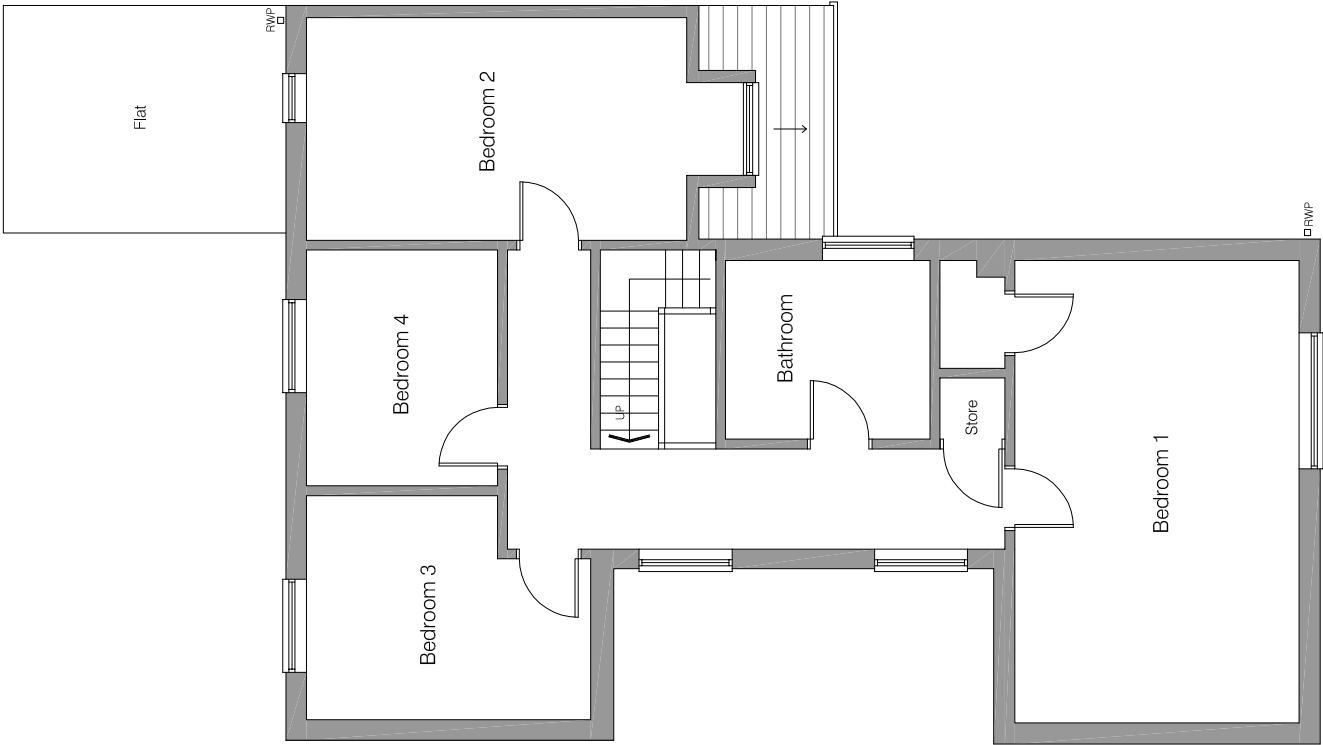

Roof Plan

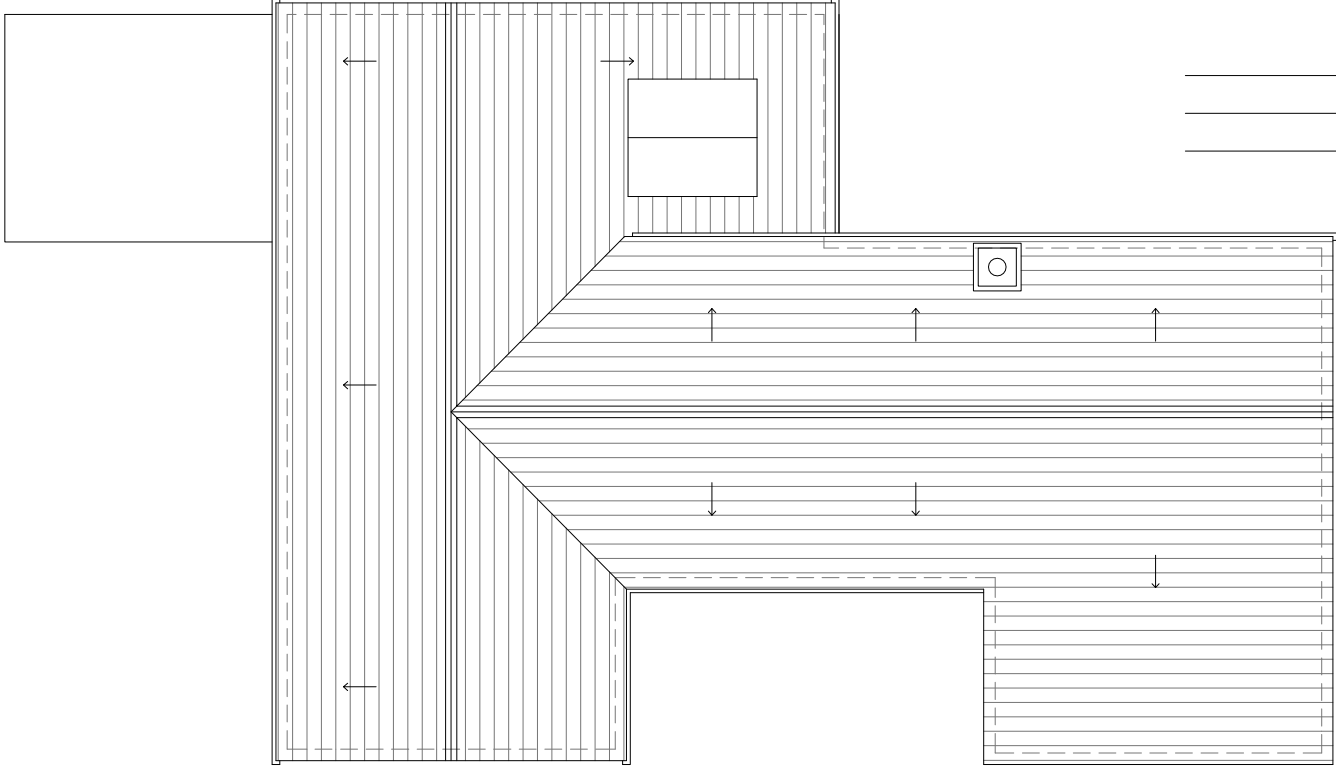

Rev.	Date	Description	Name
A	17/02/21	PLANNING APPLICATION	BB

bb design
Architectural Design & Consultants
The Lodge, Little Bardfield Hall, Little Bardfield, Essex, CM7 4TT T. 01371 810 135 M. 07977798061 E. ben@bbdesign.org.uk

Teaseardown, Mill Road Ridgewell Essex CO9 4SG

drawn	BB	file	-
date	JUNE 2021	scale	1:100 @ A3

Floor & Roof Plans As Existing	459	03	A
-----------------------------------	-----	----	---

