



Information contained within this drawing is the sole copyright of 21st Architecture Ltd. and is not to be reproduced without express permission. No implied licence exists. This drawing not to be used for land transfer or valuation purposes. Do not scale from this drawing. All dimensions & levels are to be checked on site by the contractor. Issued for purposes indicated only. Drawing errors and omissions to be reported to the architect.

NOTE: Consented Custom House Application Shown

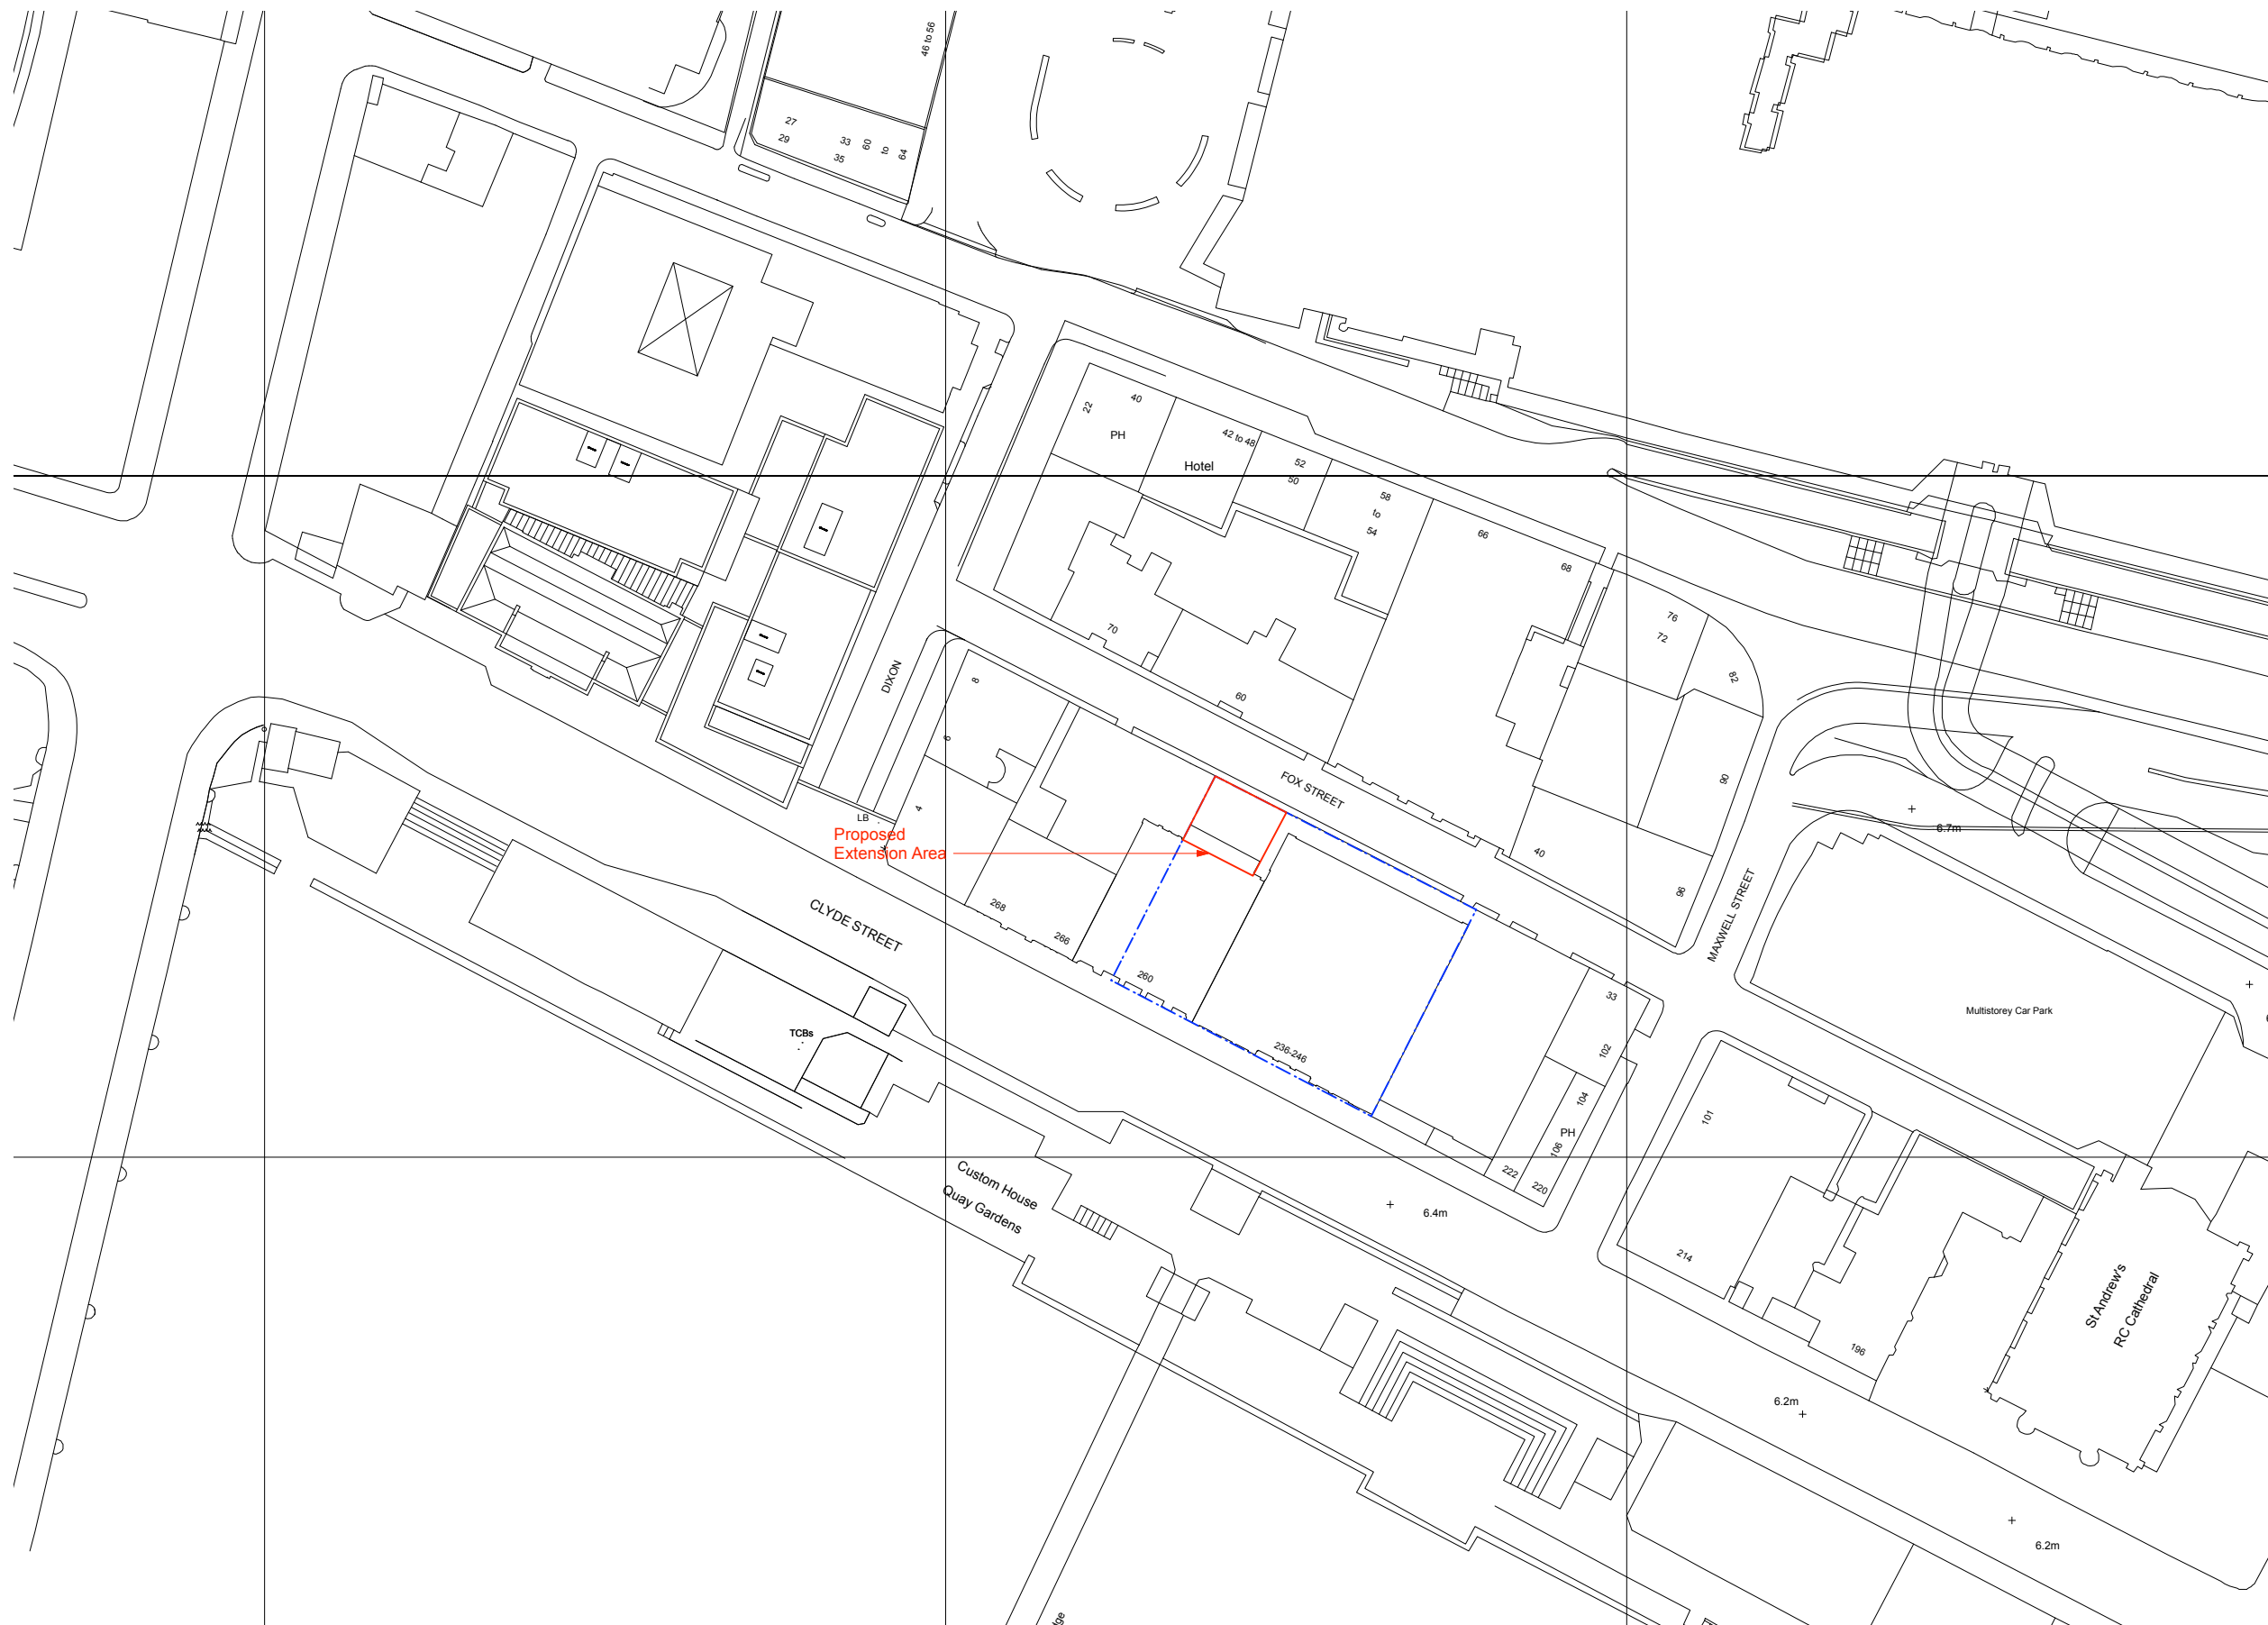

01 Location Plan  
S.01 1:1000@A3

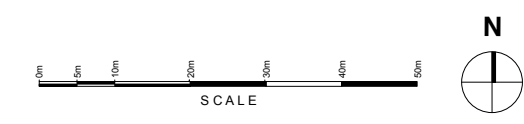

A 11/06/2021 Issued for Planning

Revisions



Twenty First Architecture Ltd,  
314 Goswell Road,  
London,  
EC1V 7AF  
Tel: +44(0)20 7962 0252  
www.21starchitecture.com

Client

Project  
236-246 Clyde Street  
Glasgow G1 4JH

Drawing Title  
Site Location Plan

Status  
Planning Drawn DD Checked RD

Scale  
1:500 @ A1 | 1:1000@A3 Date  
Jun 2021

Drwg. No.  
310\_S\_PL3\_01 Revision  
A