


ALL DIMENSIONS TO BE CHECKED ON SITE PRIOR TO MANUFACTURE.

Revisions		
A	11/06/2021	Issued for Planning

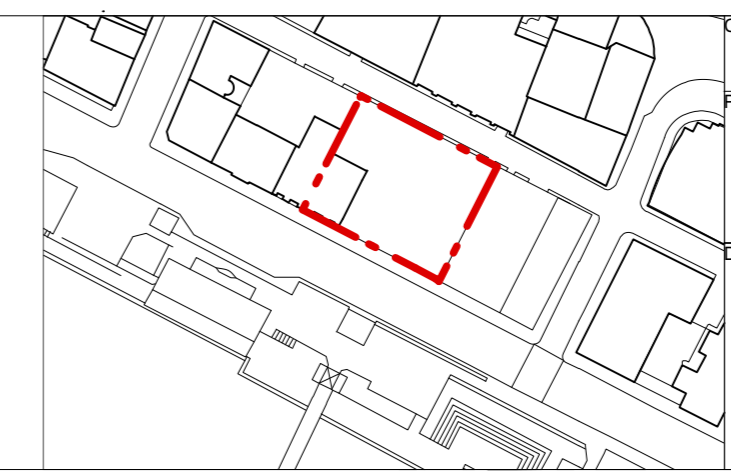

Client
Silk (Clyde 3) Ltd

Project
Virgin Hotels
236-246, Clyde Street, Glasgow, G1 4JH

Twenty First Architecture Ltd,
314 Goswell Road,
London,
EC1V 7AF
Tel: +44(0)20 7952 0252
www.21starchitecture.com

Drawing Title
Proposed Side Elevation

Status Planning	Drawn DD	Checked RD
Scale 1:50@A3 1:25@A2	Date Jun 2021	Revision A
Drwg. No. 310_PL3_04		

Information contained within this drawing is the sole copyright of 21st Architecture Ltd. and is not to be reproduced without express permission. No implied licence exists. This drawing not to be used for land transfer or valuation purposes. Do not scale from this drawing. All dimensions & levels are to be checked on site by the contractor. Issued for purposes indicated only. Drawing errors and omissions to be reported to the architect.