



SECTION AS EXISTING

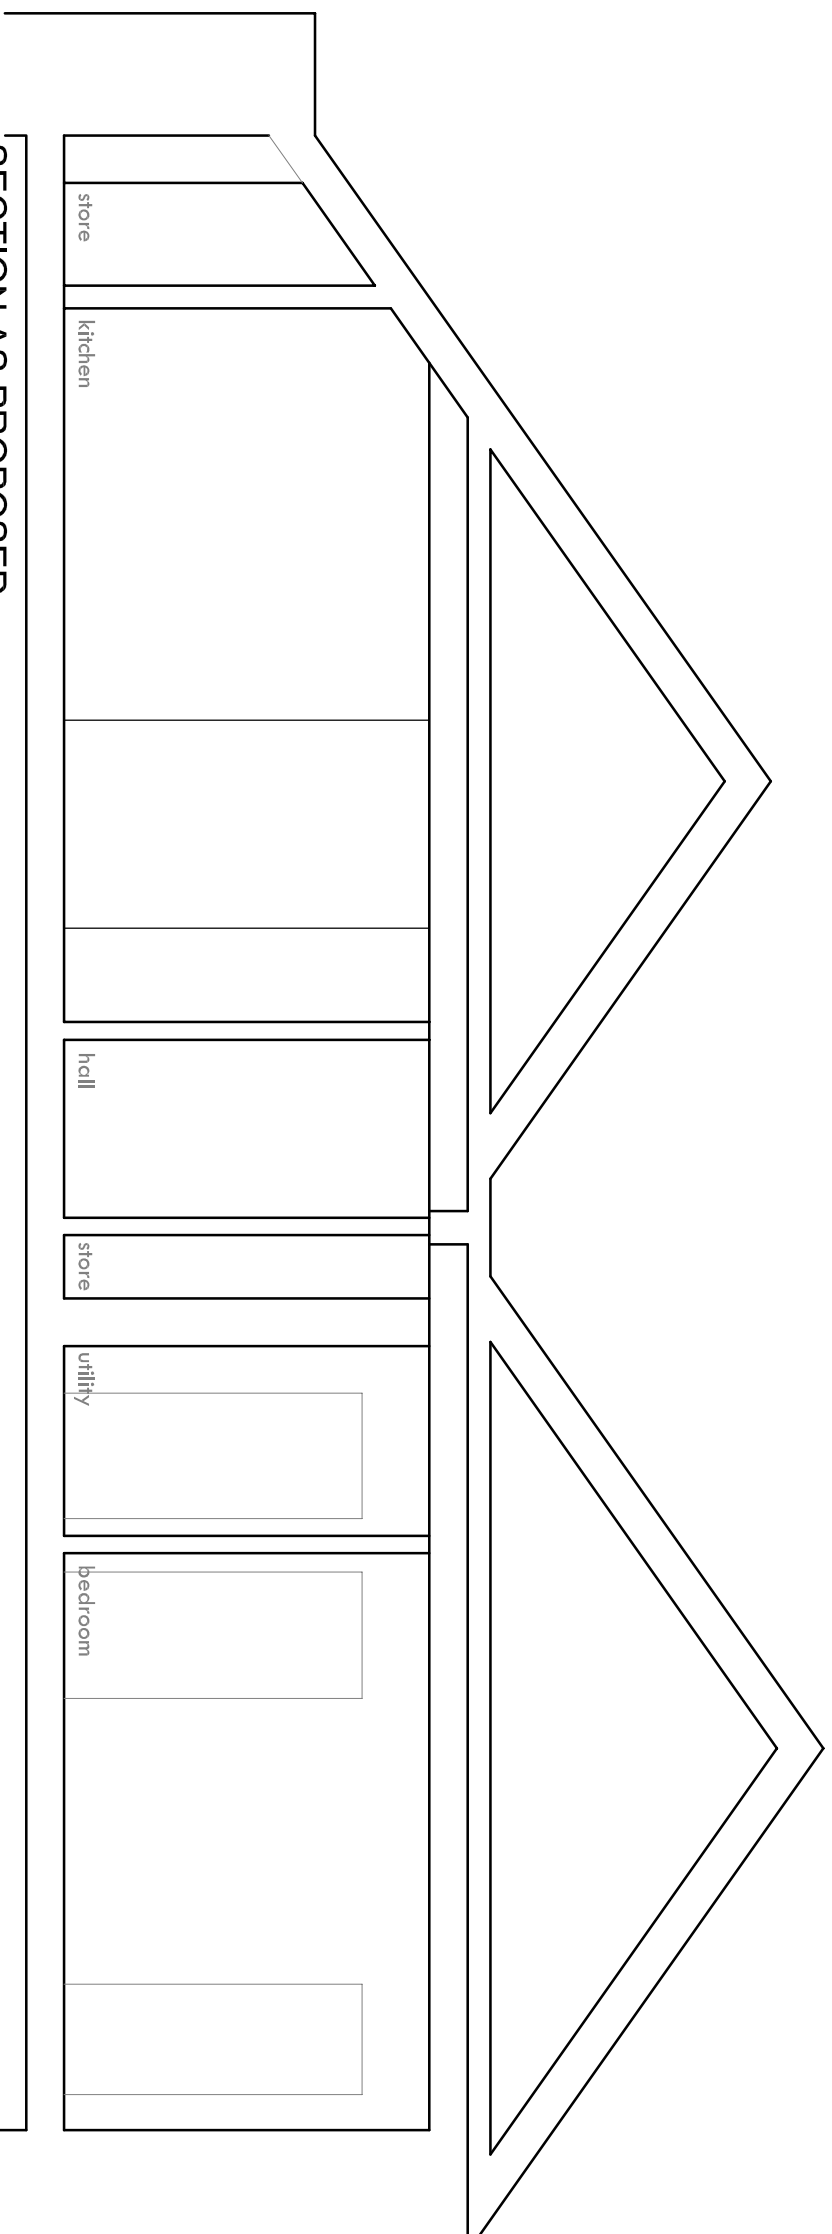

SECTION AS PROPOSED

Client		Date	Project Number
MAIRE TREANOR		JULY 2021	21102
Project Title		Drawn	Drawing Number
FLAT 5, 87 WILTON STREET		GL	04
Drawing Title		Checked	Revision
SECTIONS		GJR	.
Paper Size / Scale		Status	
A3 1 : 50 uno		PLANNING ISSUE	

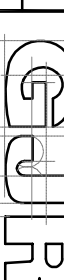

GJR Limited
Chartered Building and
Technical Consultancy
Structural Consulting Engineers

Suite B4, 78 Whitecrook Street, Glasgow. G81 1QF
Telephone : 0141 941 0006
Website : www.gjr-ltd.co.uk
E-Mail : info@gjr-ltd.co.uk