

Client

**Mr & Mrs O'Sullivan**

Job Title

**proposed children's nursery**

Land at  
Cob Kiin Lane  
Urmston  
M41 9LB

Drawing Title

**Existing building 1**

Drawing Status

**planning**

Drawn by

JMR

Date

June 2021

Scale

**1:200 @ A3**

Job Number

**ebr/00609**

Drawing Number


**A0.4**

Revision	Description	Date

Revision


Description

Date

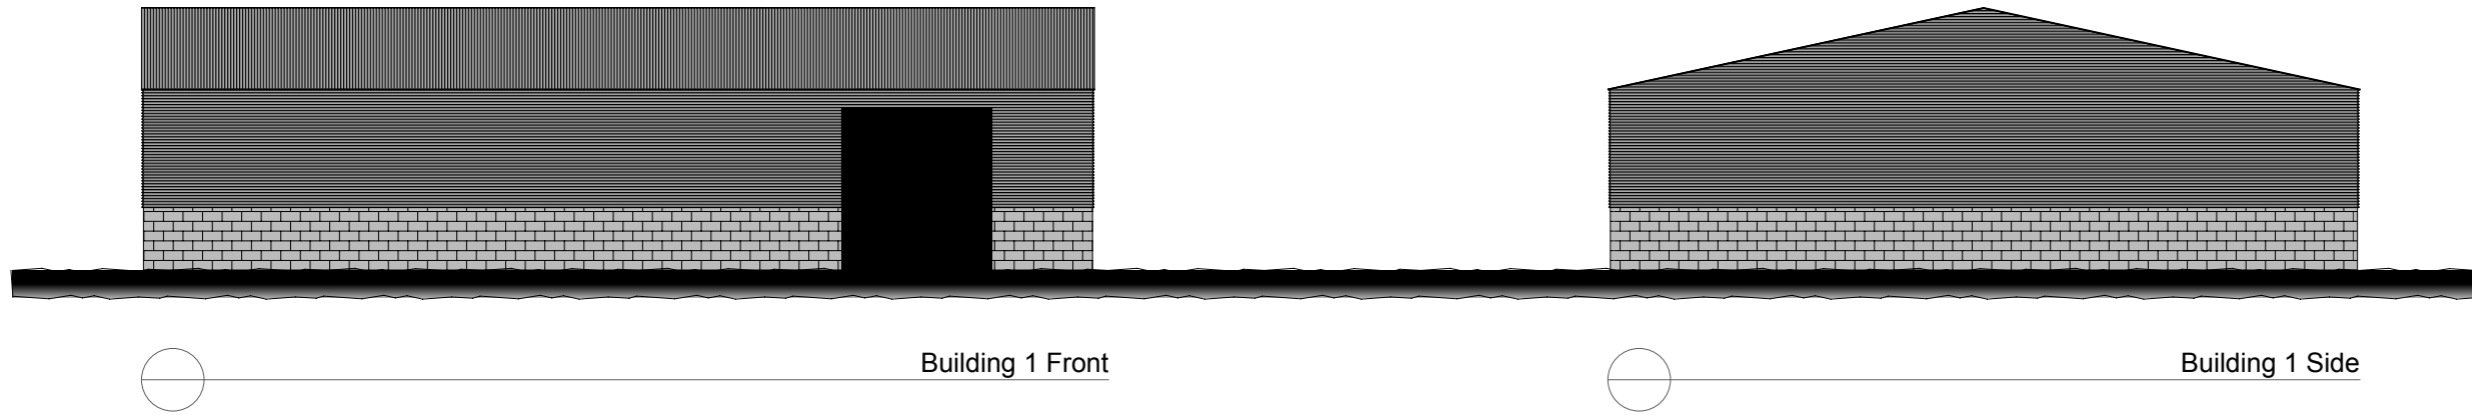

Building 1 Front

Building 1 Side

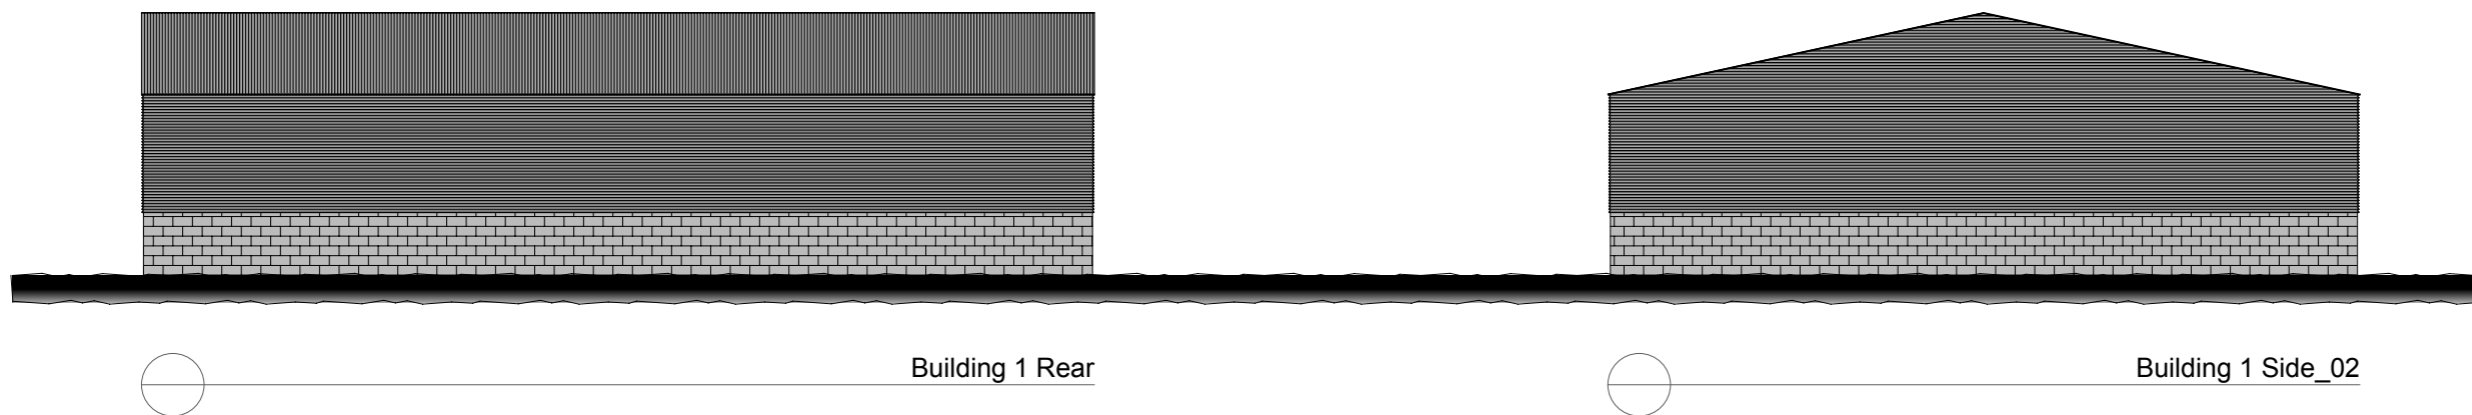

Building 1 Rear

Building 1 Side\_02



Do not scale. All dimensions to be checked on site prior to fabrication of components or execution of works. This drawing, the design and information contained within are copyright of ebrdesigns.com ltd and must not be used or reproduced without express permission. ebrdesigns.com ltd shall not be liable if used or reproduced without authorisation.

Client

**Mr & Mrs O'Sullivan**

Job Title

**proposed children's nursery**

Land at  
Cob Kiin Lane  
Urmston  
M41 9LB

Drawing Title

**Existing building 2**

Drawing Status

**planning**

Drawn by

JMR

Date

June 2021

Scale

**1:100 @ A3**

Job Number

**ebr/00609**

Drawing Number

**A0.5**

Revision	Description	Date

Revision	Description	Date



Building 2 Front



Building 2 Side



Building 2 Rear



Building 2 SIDE\_02



Do not scale. All dimensions to be checked on site prior to fabrication of components or execution of works. This drawing, the design and information contained within are copyright of ebrdesigns.com ltd and must not be used or reproduced without express permission. ebrdesigns.com ltd shall not be liable if used or reproduced without authorisation.

Client

**Mr & Mrs O'Sullivan**

Job Title

**proposed children's nursery**

Land at  
Cob Kiin Lane  
Urmston  
M41 9LB

Drawing Title

**Existing building 3**

Drawing Status

**planning**

Drawn by

JMR

Date

June 2021

Scale

**1:100 @ A3**


Job Number

**ebr/00609**

Drawing Number

**A0.6**


Revision	Description	Date

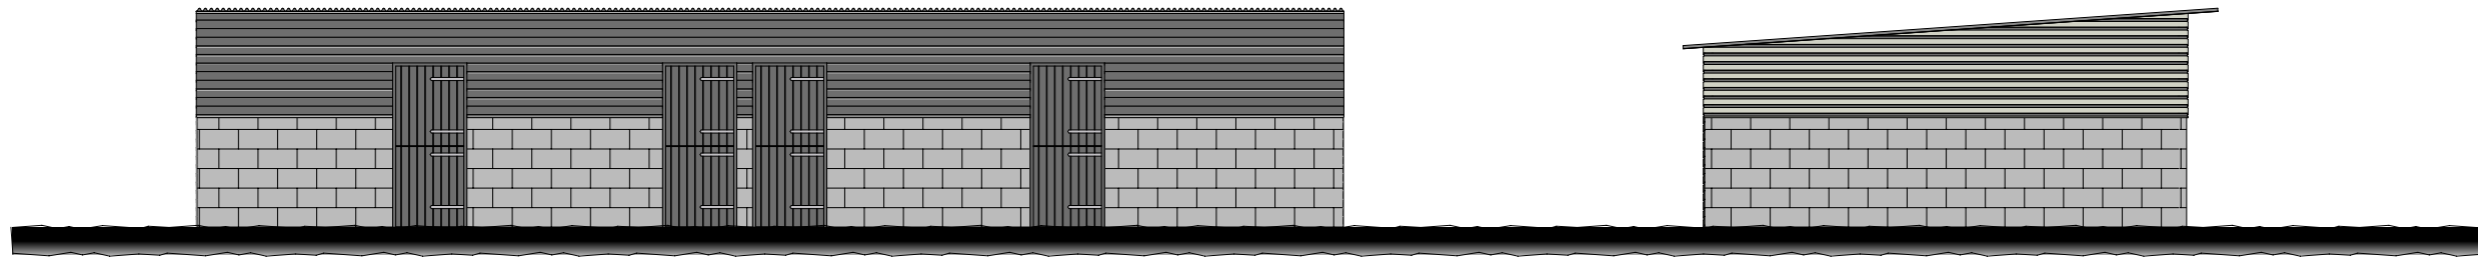

Building 3 Front



Building 3 Side

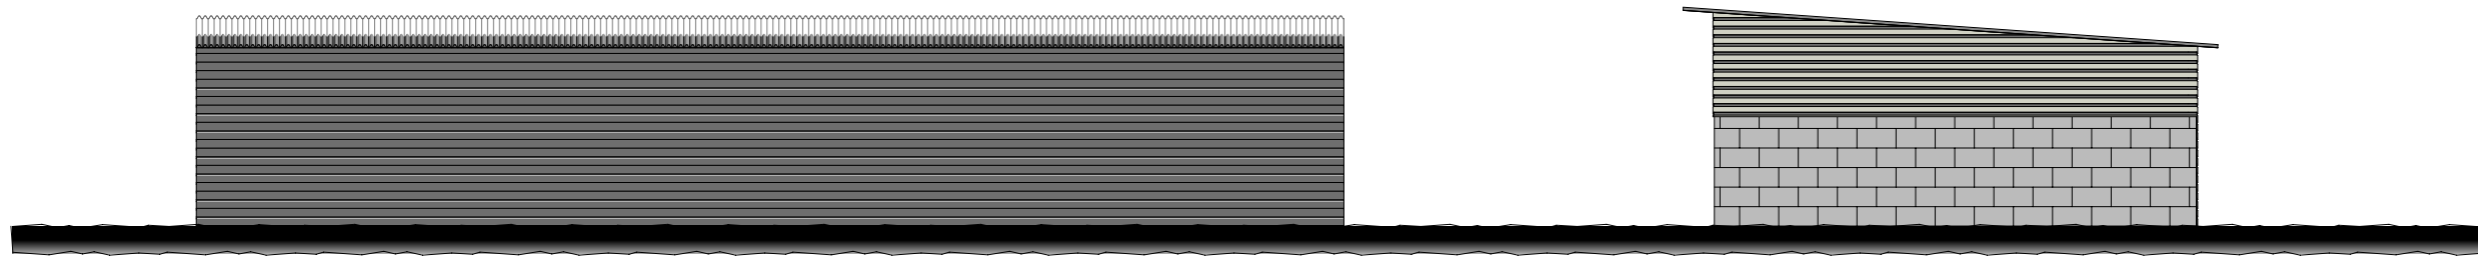

Building 3 Rear



Building 3 Side\_02



Do not scale. All dimensions to be checked on site prior to fabrication of components or execution of works. This drawing, the design and information contained within are copyright of ebrdesigns.com ltd and must not be used or reproduced without express permission. ebrdesigns.com ltd shall not be liable if used or reproduced without authorisation.

Client

**Mr & Mrs O'Sullivan**

Job Title

**proposed children's nursery**

Land at  
Cob Kiin Lane  
Urmston  
M41 9LB

Drawing Title

**Existing building 4**

Drawing Status

**planning**

Drawn by

JMR

Date

June 2021

Scale

**1:100 @ A3**


Job Number

**ebr/00609**

Drawing Number


**A0.7**

Revision	Description	Date

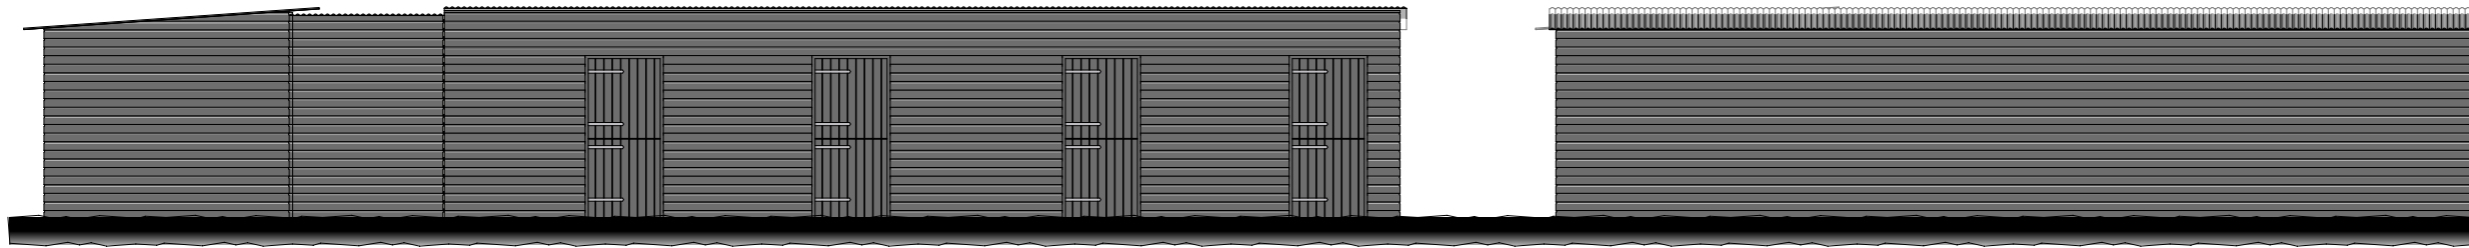

Building 4 Front

Building 4 Side

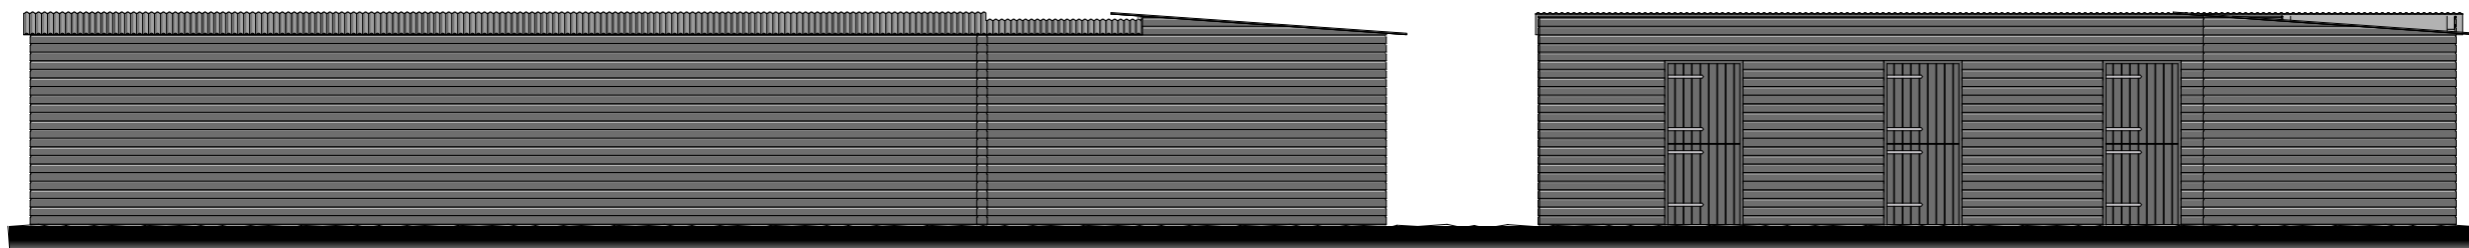

Building 4 Rear

Building 4 Side\_02



Do not scale. All dimensions to be checked on site prior to fabrication of components or execution of works. This drawing, the design and information contained within are copyright of ebrdesigns.com ltd and must not be used or reproduced without express permission. ebrdesigns.com ltd shall not be liable if used or reproduced without authorisation.

Client

**Mr & Mrs O'Sullivan**

Job Title

**proposed children's nursery**

Land at  
Cob Kiin Lane  
Urmston  
M41 9LB

Drawing Title

**Existing building 5**

Drawing Status

**planning**

Drawn by

JMR

Date

June 2021

Scale

**1:100 @ A3**



Job Number

**ebr/00609**

Drawing Number

**A0.8**

Revision	Description	Date

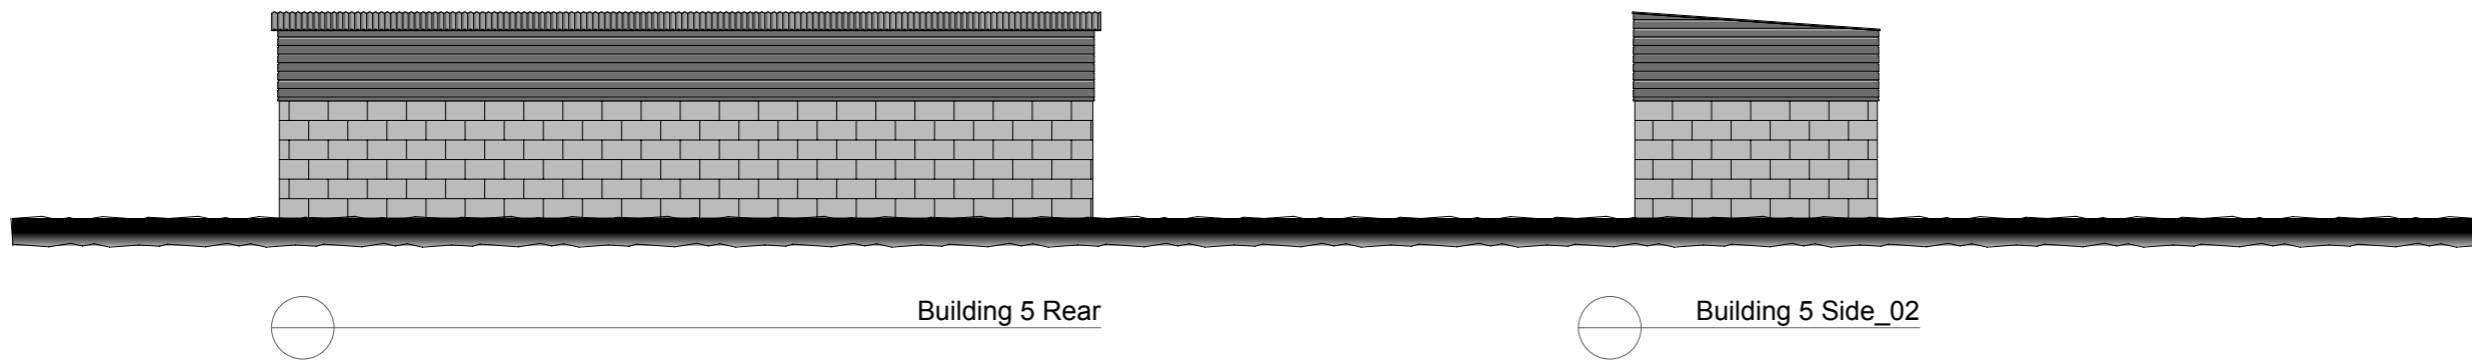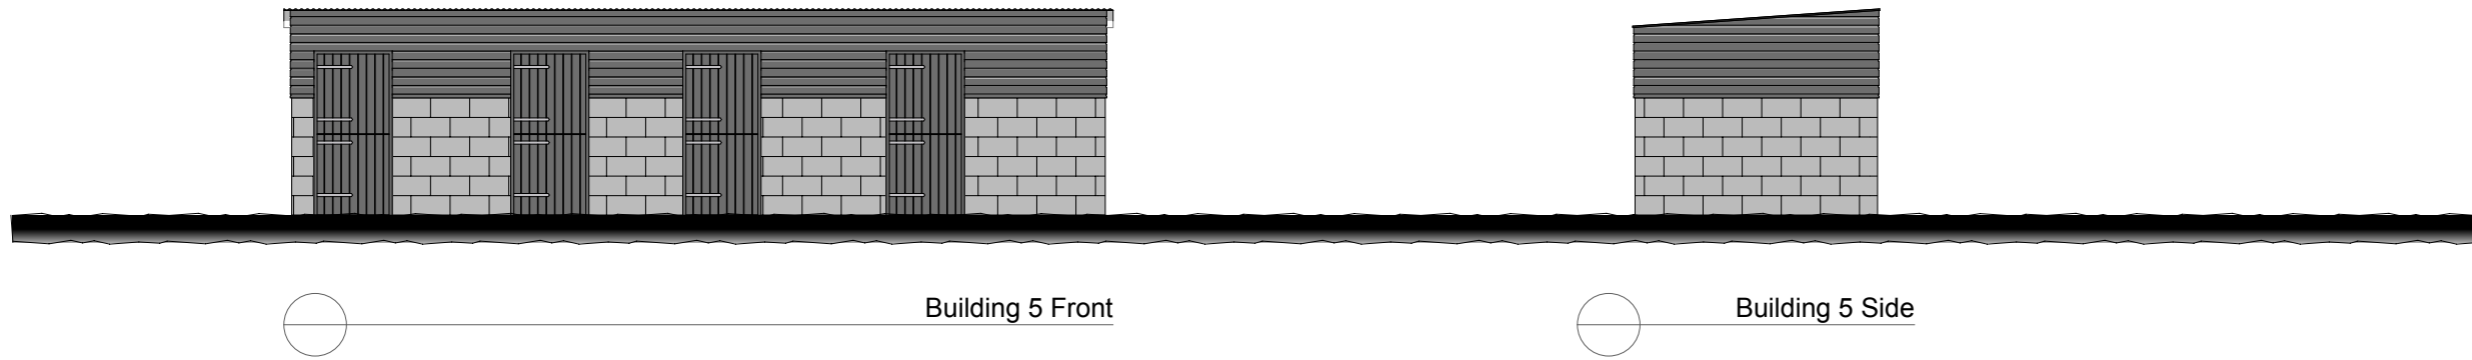

Do not scale. All dimensions to be checked on site prior to fabrication of components or execution of works. This drawing, the design and information contained within are copyright of ebrdesigns.com ltd and must not be used or reproduced without express permission. ebrdesigns.com ltd shall not be liable if used or reproduced without authorisation.

Client

**Mr & Mrs O'Sullivan**

Job Title

**proposed children's nursery**

Land at  
Cob Kiin Lane  
Urmston  
M41 9LB

Drawing Title

**Existing building 6**

Drawing Status

**planning**

Drawn by

JMR

Date

June 2021

Scale

**1:100 @ A3**


Job Number

**ebr/00609**

Drawing Number

**A0.9**


Revision	Description	Date

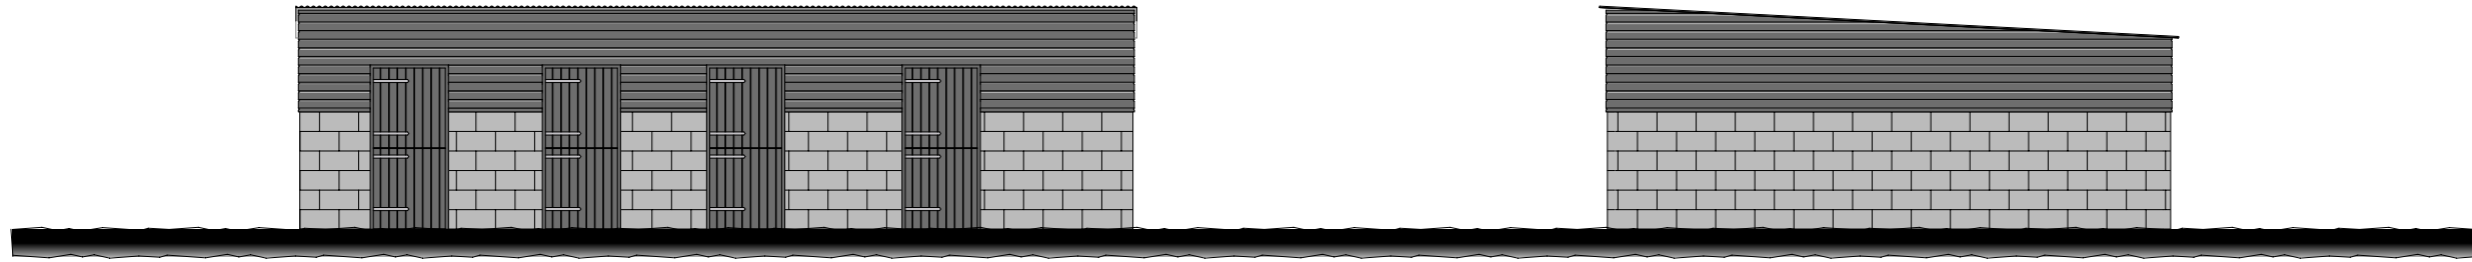

Building 6 Front



Building 6 Side

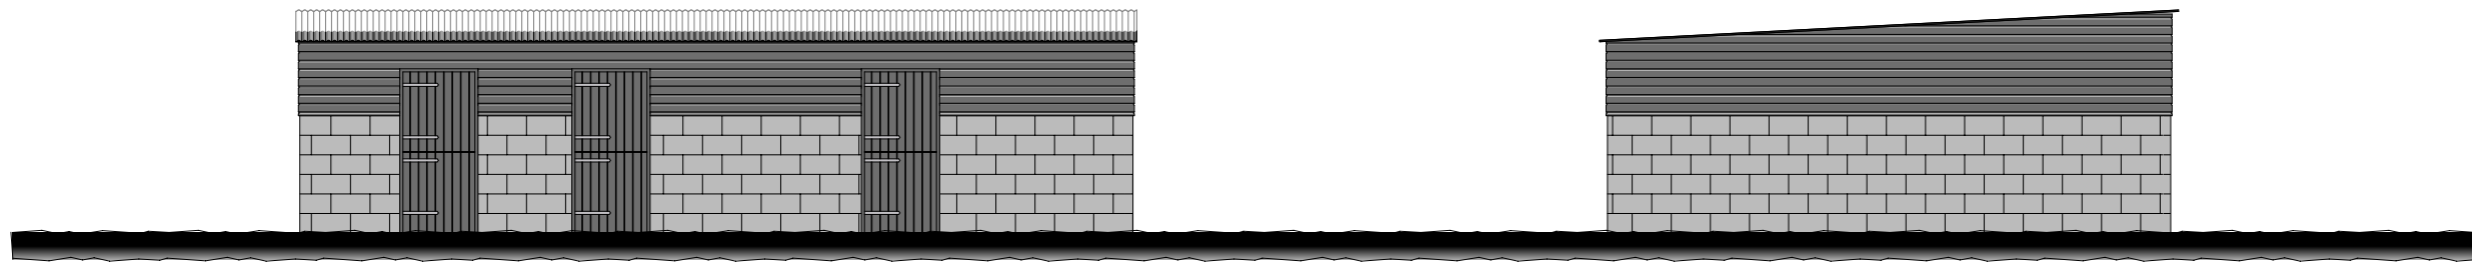

Building 6 Rear



Building 6 Side\_02



Do not scale. All dimensions to be checked on site prior to fabrication of components or execution of works. This drawing, the design and information contained within are copyright of ebrdesigns.com ltd and must not be used or reproduced without express permission. ebrdesigns.com ltd shall not be liable if used or reproduced without authorisation.

Client

**Mr & Mrs O'Sullivan**

Job Title

**proposed children's nursery**

Land at  
Cob Kiin Lane  
Urmston  
M41 9LB

Drawing Title

**Existing building 7**

Drawing Status

**planning**

Drawn by

JMR

Date

June 2021

Scale

**1:100 @ A3**


Job Number

**ebr/00609**

Drawing Number


**A0.10**

Revision	Description	Date

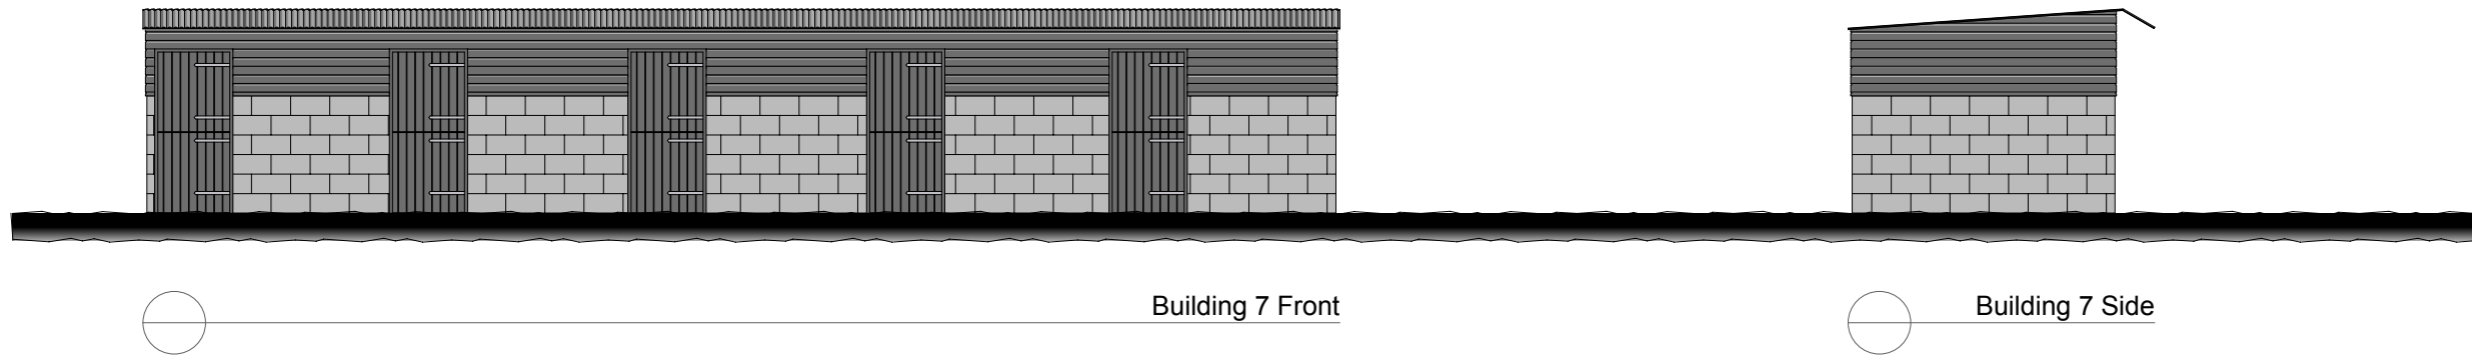

Building 7 Front

Building 7 Side

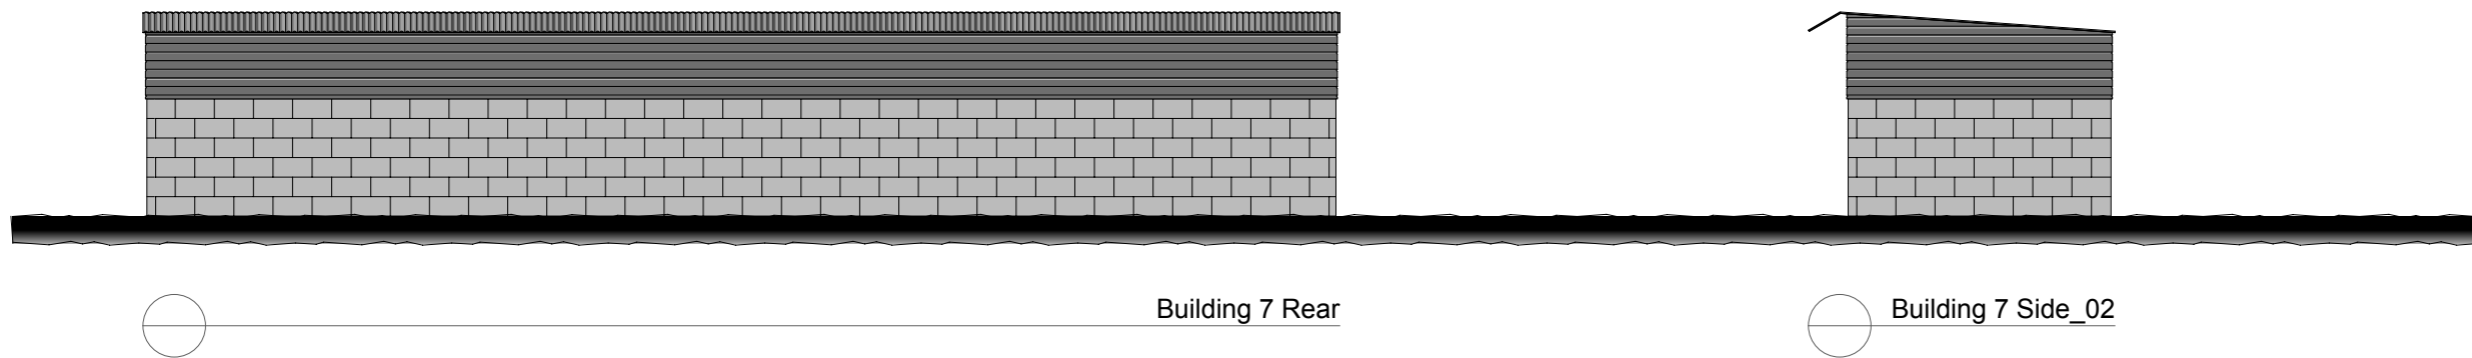

Building 7 Rear

Building 7 Side\_02



Do not scale. All dimensions to be checked on site prior to fabrication of components or execution of works. This drawing, the design and information contained within are copyright of ebrdesigns.com ltd and must not be used or reproduced without express permission. ebrdesigns.com ltd shall not be liable if used or reproduced without authorisation.