
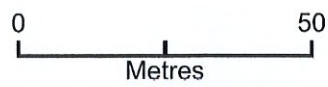


101 WYCH LANE - Location Plan

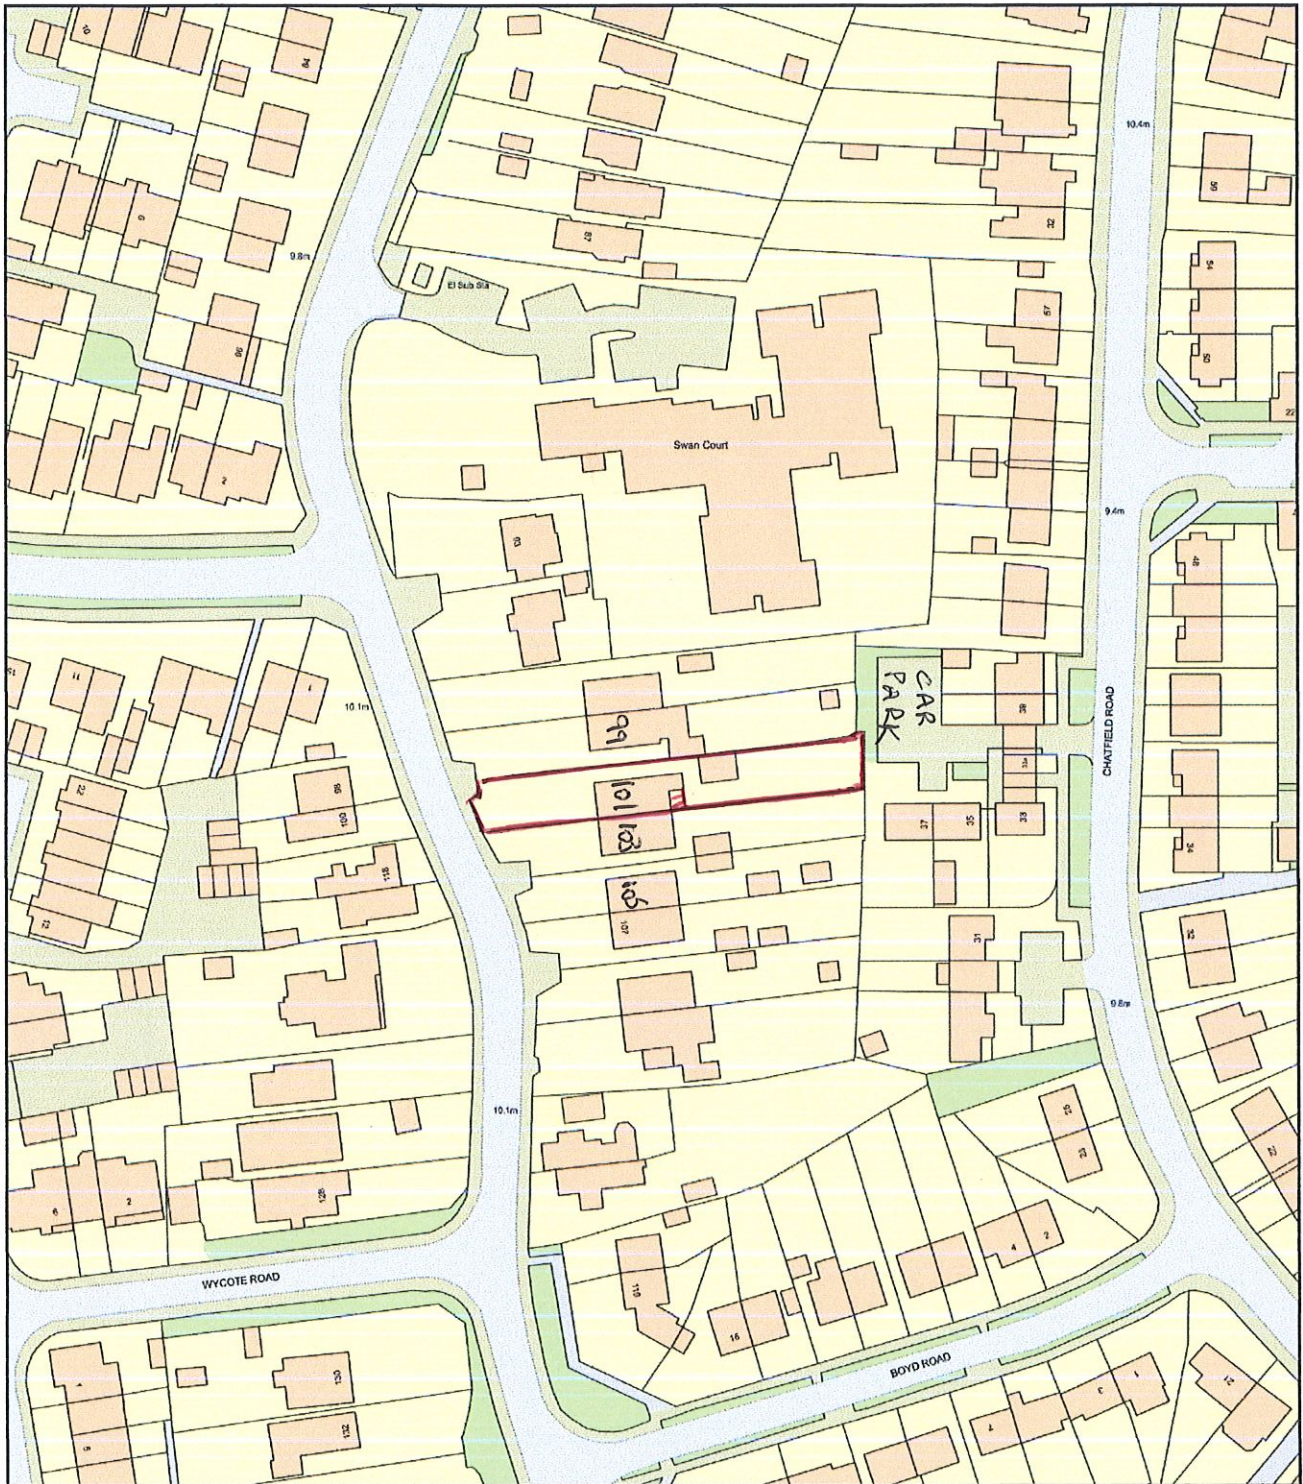

Plan Produced for: **BRIAN GOATER**

Date Produced: 21 Jul 2021

Plan Reference Number: TQRQM21202163817250

Scale: 1:1250 @ A4