
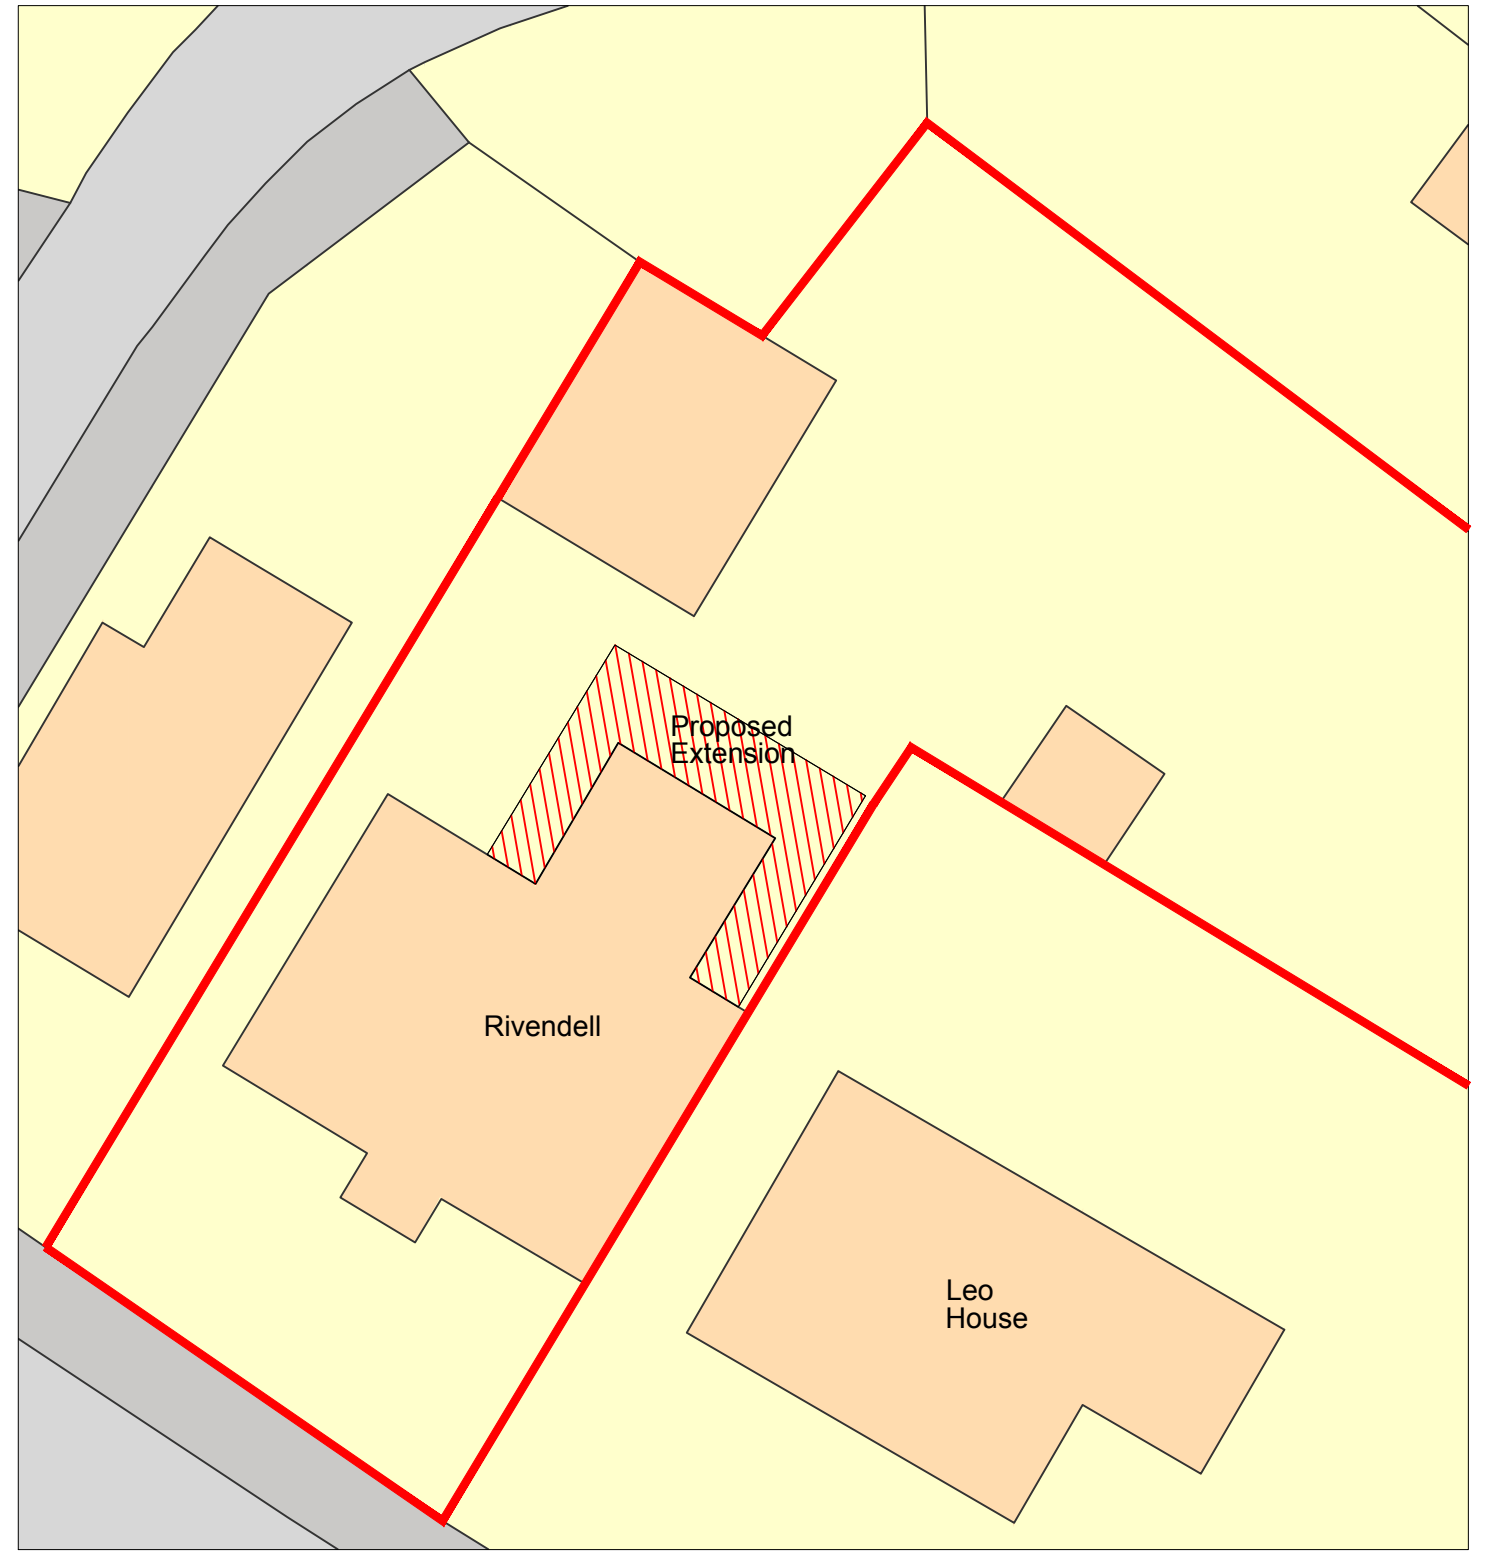
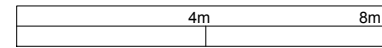


Location Plan scale 1:1250

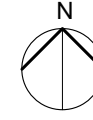

Block Plan scale 1:200

notes

Key

Proposed Development site



Ownership Boundary



rev	description	date
-	Issued for Planning	07-07-21

9 The Common, Siddington  
Cirencester, GL7 6EY  
t: 07949 946798  
e: info@rixonarchitects.com  
job title  
Rivendell, Poulton

**RIXON**  
ARCHITECTS

drawing title / location  
Location & Block Plan

status  
PLANNING

project number  
2102

scale  
1:1250&1:200@A3

drawing number  
00

drawn by  
JR

checked by  
JR

revision  
-