


rev	date	description
-	-	-

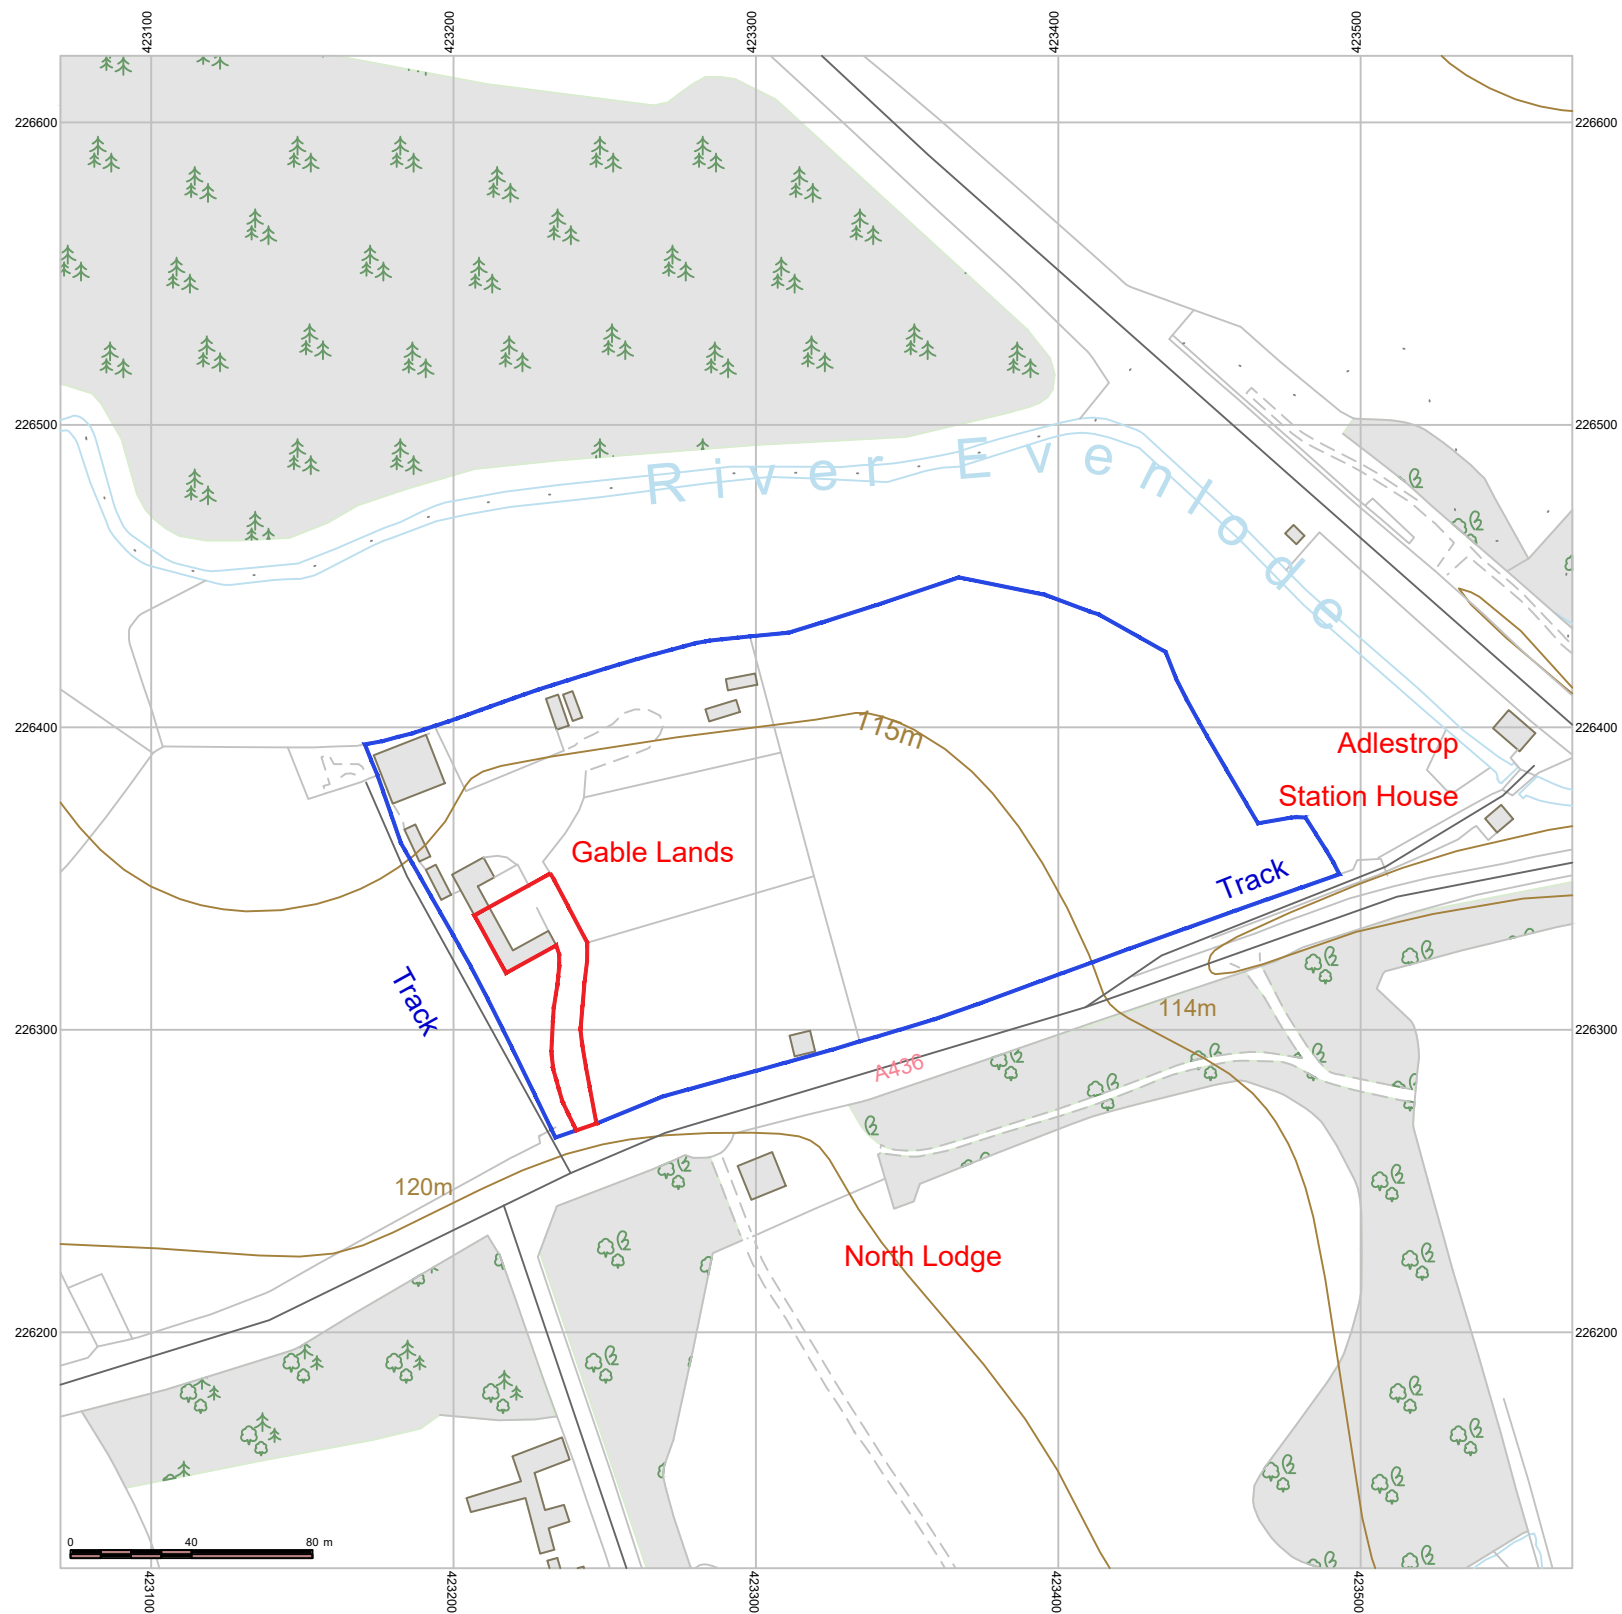

Planning ■ Design ■ Development

<b>contact</b>	<b>address</b>
tel: 01242 898368 email: info@brodieplanning.co.uk web: www.brodieplanning.co.uk	The Stables, Manor Farm Courtyard Southam Lane, Southam, Cheltenham, Glos, GL52 3PB.

<b>client</b>	<b>ref:</b>
Mr John Aldridge	21.167

**project description**  
Conversion to holiday lets

**location**  
Gable Lands, Lower Oddington, Moreton In Marsh,  
Gloucestershire, United Kingdom, GL56 0UF

**title**  
Site Location Plan

<b>drawing number</b>	<b>scale</b>	<b>date</b>
21.167-001	1:2500 @ A3	June 2021

<b>status</b>	<b>revision</b>
<b>PLANNING</b>	Ø

This drawing is the copyright of Brodie Planning Associates Ltd and should not be reproduced in whole/part or in any other manner unless having received written permission. **NOTES:** do not scale from this drawing (other than for planning purposes), please use figured dimensions only and report any discrepancies immediately. Planning drawings **must not** be used for construction use. Building regulations approval and other statutory consents i.e. party wall agreements, build over notices etc. should be sought where required. The client should become familiar with their duties under The Construction (Design & Management) Regulations (CDM 2015).

