


Notes
 This drawing is applicable to the concept design and planning application workstages only and is not suitable for construction purposes. No responsibility can be accepted for errors made by others in scaling from this drawing. This drawing and design remain the copyright of Joshua Hovey Architects Ltd and cannot be copied, loaned or disclosed without written agreement in accordance with our Standard Terms of Business.

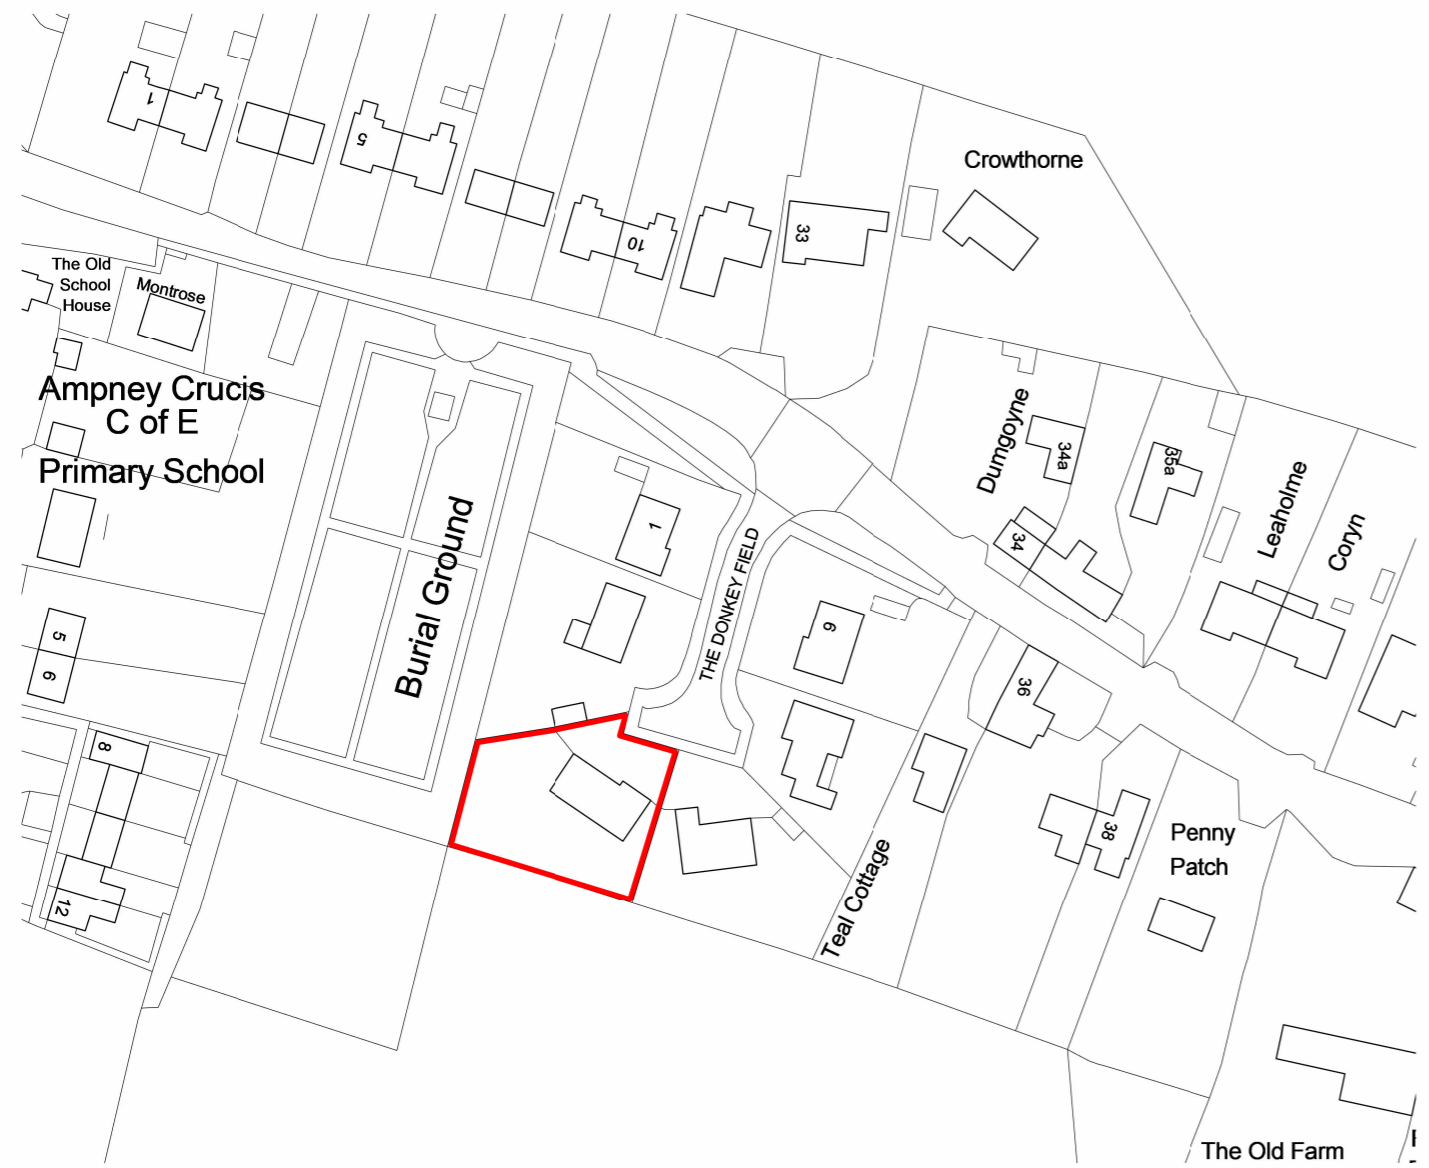

Location Plan
 1 : 1250



Existing Block Plan
 1 : 500



Proposed Block Plan
 1 : 500



Sheet Status		
Planning Application		
Project Name		
Loft Conversion and Alterations		
Client		
David Ede		
Site		
3 Donkey Field, Ampney Crucis		
Sheet Title		
Location and Block Plans		
Scale	Sheet Size	Date
As indicated	A3	15.07.2021
Project No	Sheet Number	Current Revision
1019	PL-001	Rev A



15/07/2021 10:03:05