


THIS DRAWING IS COPYRIGHT
ALL DIMENSIONS TO BE CHECKED ON SITE
DO NOT DIMENSION FROM THIS DRAWING

Scale 1:100

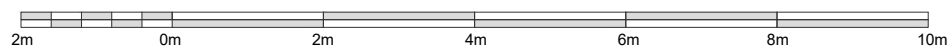

Rev	Date	Description

QN Design

52 West Street, Enderby	Drawing P01	Rev -
Existing Plan and Elevations	Issue Date 23.04.2021	Scale 1:100@A3
PLANNING APPLICATION ONLY	Drawn SQ	Checked SQ

