


Existing Side Elevation

Scale 1:100

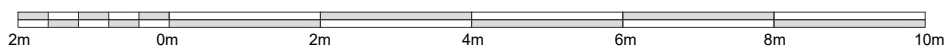

THIS DRAWING IS COPYRIGHT
ALL DIMENSIONS TO BE CHECKED ON SITE
DO NOT DIMENSION FROM THIS DRAWING

Rev	Date	Description

QN Design

52 West Street, Enderby	Drawing P02	Rev -
Existing Elevation	Issue Date 23.04.2021	Scale 1:100@A3
PLANNING APPLICATION ONLY	Drawn SQ	Checked SQ