



**NOTES**

- DO NOT SCALE OFF THIS DRAWING EXCEPT FOR PLANNING PURPOSES
- CHECK ALL DIMENSIONS ON SITE BEFORE ANY WORK IS COMMENCED
- ALL GOODS MATERIALS AND WORKMANSHIP MUST CONFORM WITH CURRENT BUILDING REGULATIONS, BRITISH STANDARDS AND CODES OF PRACTICE
- COPYRIGHT OF THIS DRAWING IS RETAINED BY THE ARCHITECT AND IT MUST NOT BE REPRODUCED WITHOUT WRITTEN CONSENT

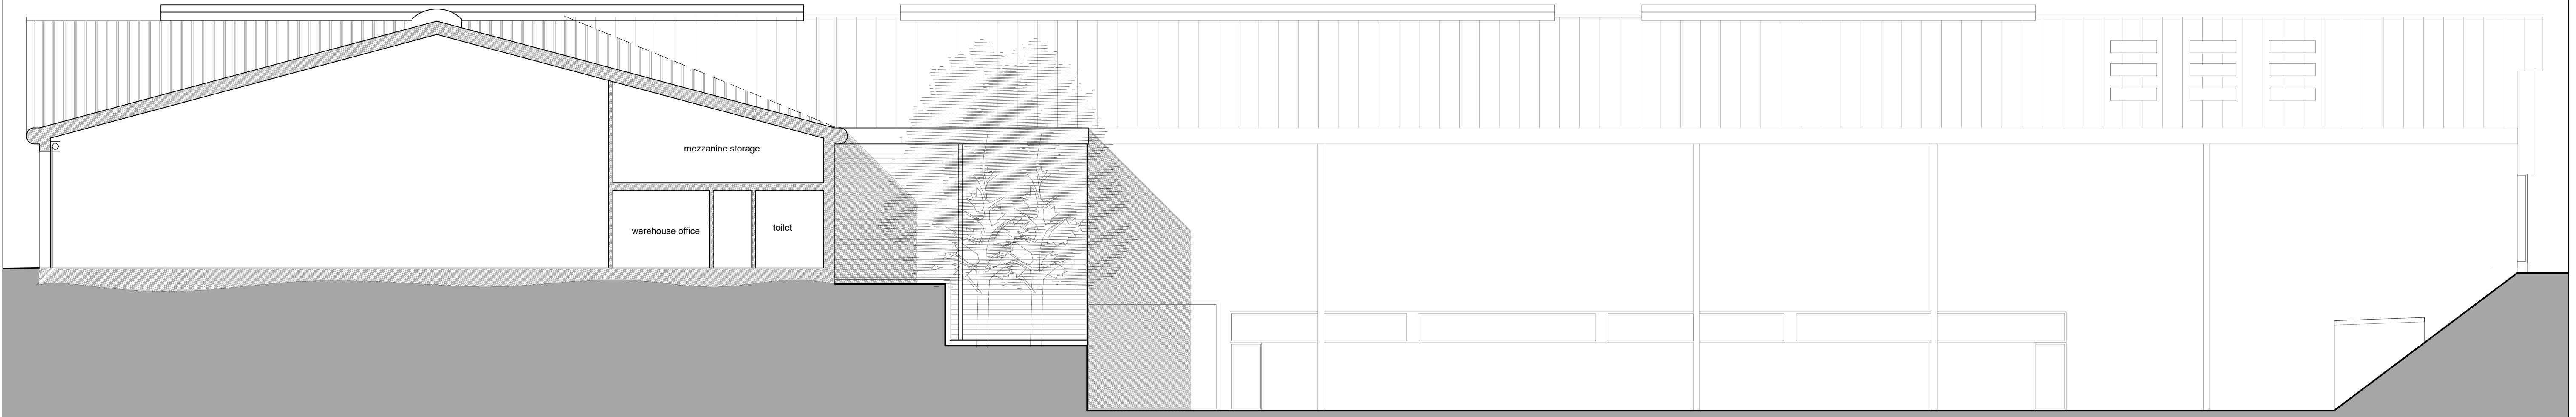

proposed section A-A' - 1:100 @ A1

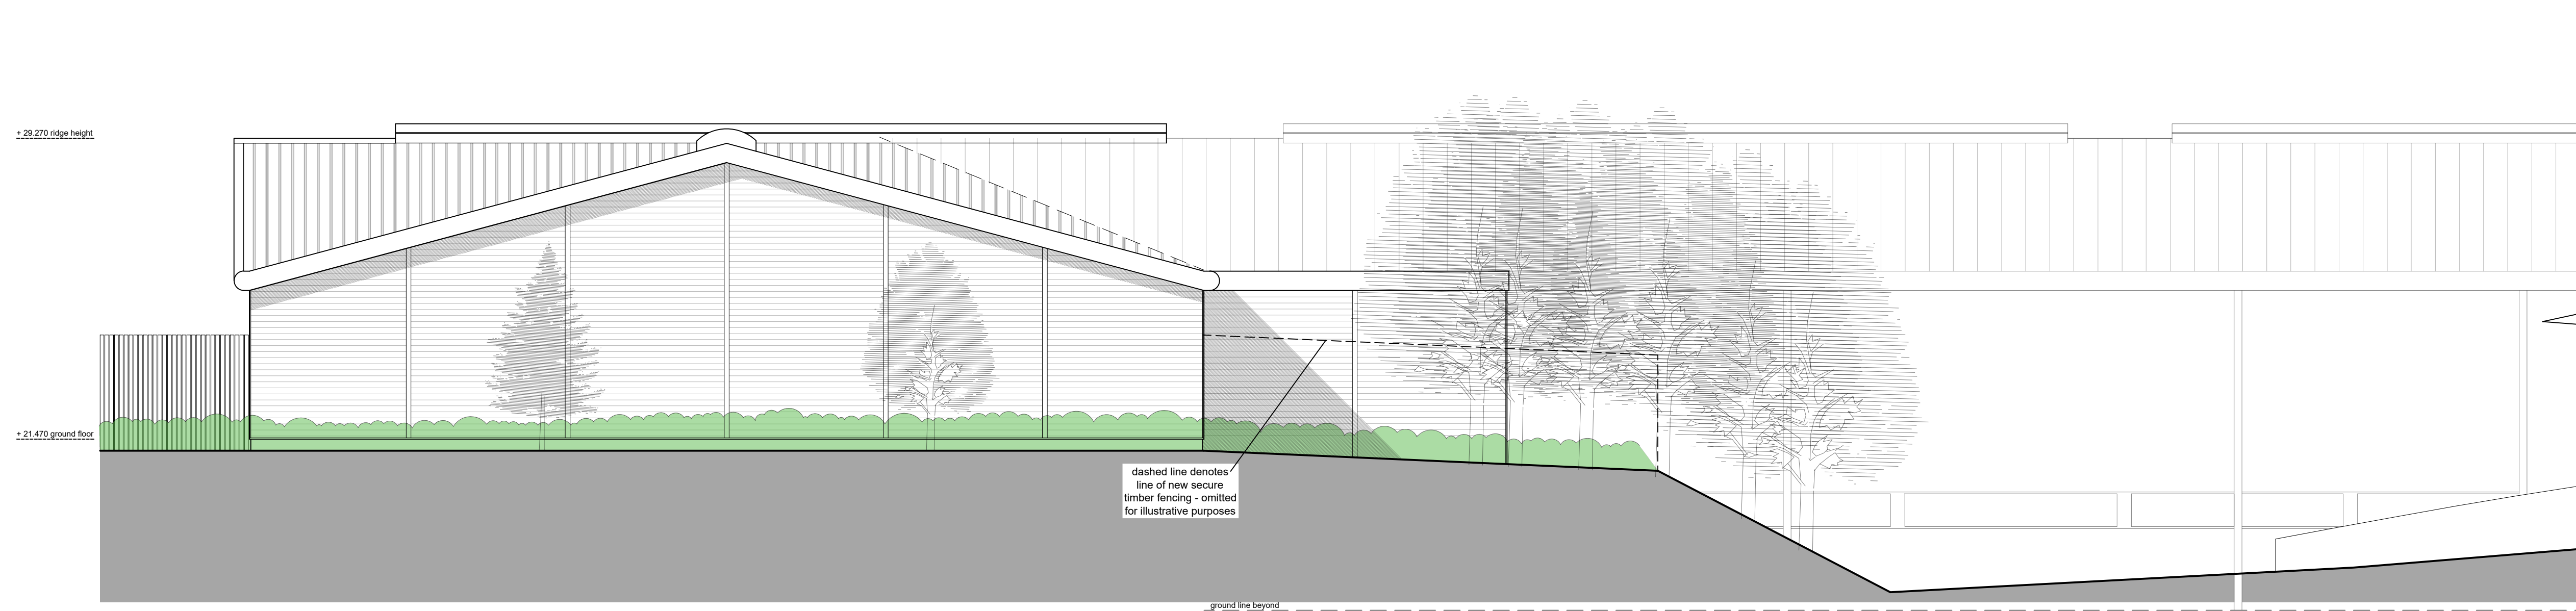

proposed southern elevation - 1:100 @ A1

REV	DATE	BY	AMENDMENT
A	15.12.20	ec	PLANNING ISSUE

**folkes architects**  
 The Old Forge  
 6 Church Street  
 Sperrington  
 West Sussex  
 PO20 6LA  
 L 01203 888820  
 info@folkesarchitects.co.uk

CLIENT  
 Tates Bro.

JOB TITLE  
 Proposed Development at  
 Mayberry Garden Centre  
 Old Shoreham Road  
 Portslade  
 BN41 1SP

DRAWING TITLE  
 Garden Centre Extension -  
 Proposed Elevations - sheet 2  
 PLANNING ISSUE

DATE	SCALE	DRAWN BY
Sept 2020	1:100 @ A1	ec
		CHECKED BY
		mf

JOB NO.	DRAWING NO.	REVISION
20034	2.16	A

