


NOTES

- DO NOT SCALE OFF THIS DRAWING EXCEPT FOR PLANNING PURPOSES
- CHECK ALL DIMENSIONS ON SITE BEFORE ANY WORK IS COMMENCED
- ALL GOODS MATERIALS AND WORKMANSHIP MUST CONFORM WITH CURRENT BUILDING REGULATIONS, BRITISH STANDARDS AND CODES OF PRACTICE
- COPYRIGHT OF THIS DRAWING IS RETAINED BY THE ARCHITECT AND IT MUST NOT BE REPRODUCED WITHOUT WRITTEN CONSENT

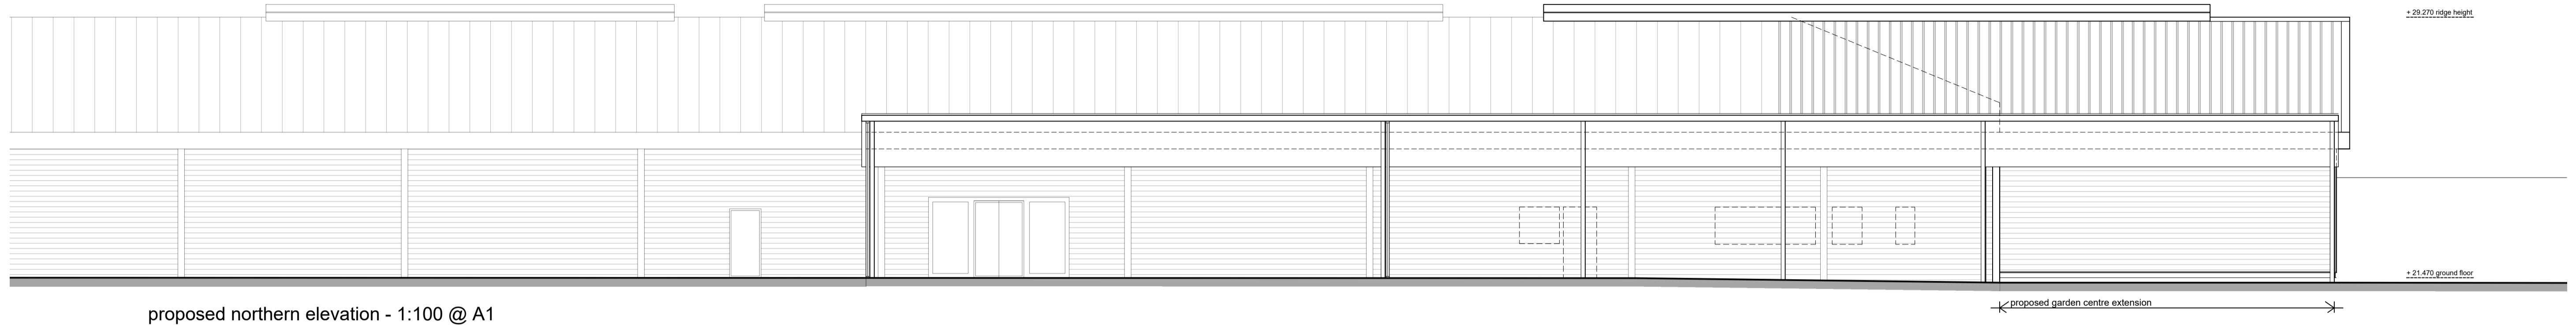


proposed northern elevation - 1:100 @ A1




proposed western elevation - 1:100 @ A1



proposed eastern elevation - 1:100 @ A1

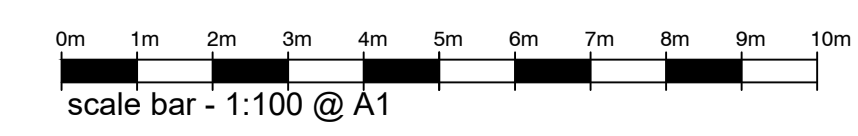

A	15.12.20	ec	PLANNING ISSUE
REV	DATE	BY	AMENDMENT
 <small>L 01020 888020 info@folkesarchitects.co.uk</small> <small>The Old Forge 6 Church Street Sparlington West Sussex BN40 4LA</small>			
CLIENT			
Tates Bro.			
JOB TITLE			
Proposed Development at Mayberry Garden Centre Old Shoreham Road Portslade BN41 1SP			
DRAWING TITLE			
Garden Centre Extension - Proposed Elevations - sheet 1			
PLANNING ISSUE			
DATE	SCALE	DRAWN BY	ec
Sept 2020	1:100 @ A1	CHECKED BY	mf
JOB NO.	DRAWING NO.	REVISION	
20034	2.15	A	