




SOUTH ELEVATION

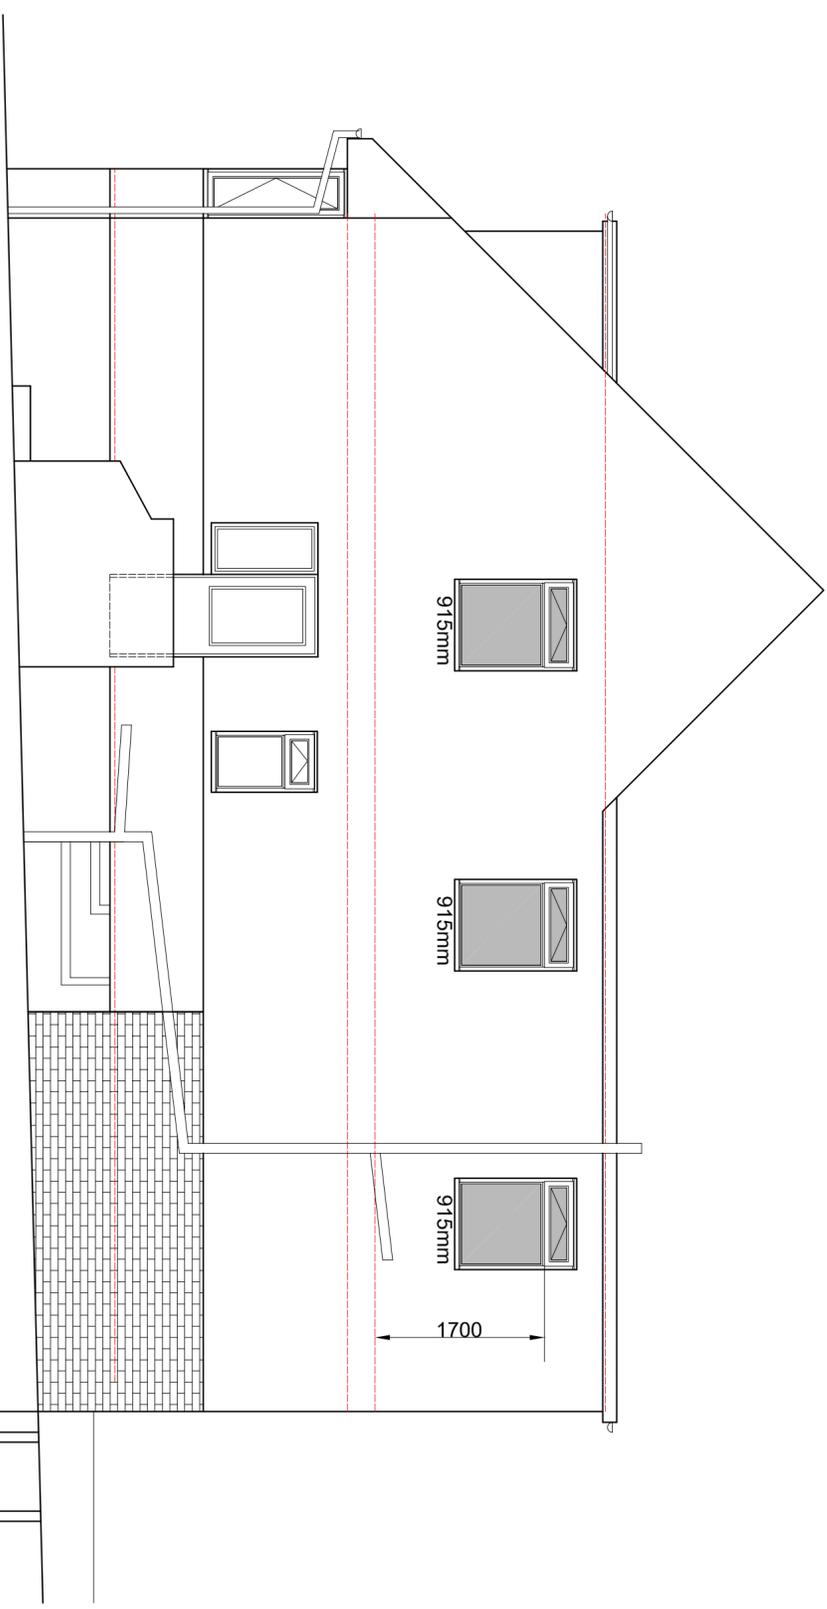

WEST ELEVATION

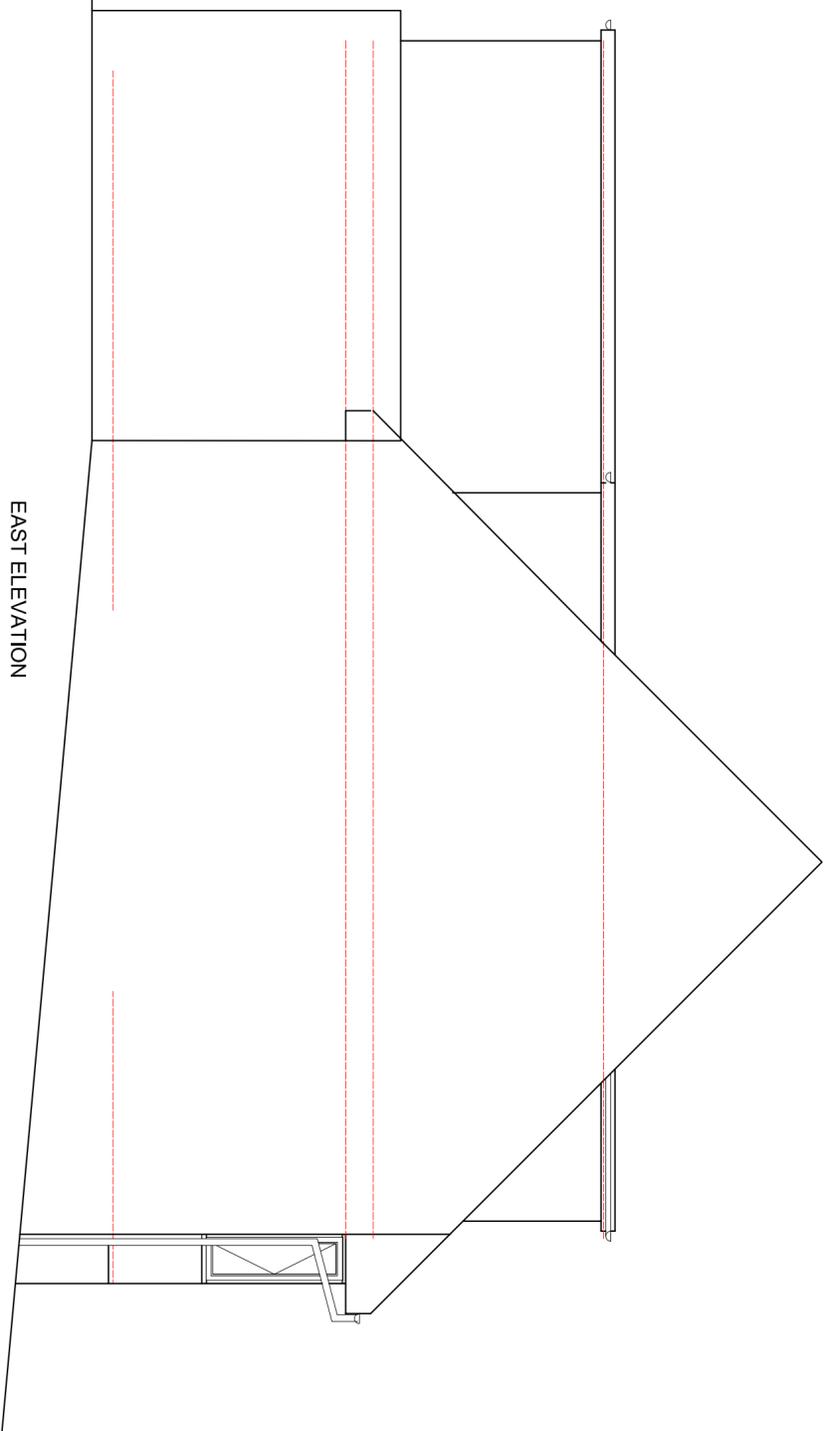

EAST ELEVATION

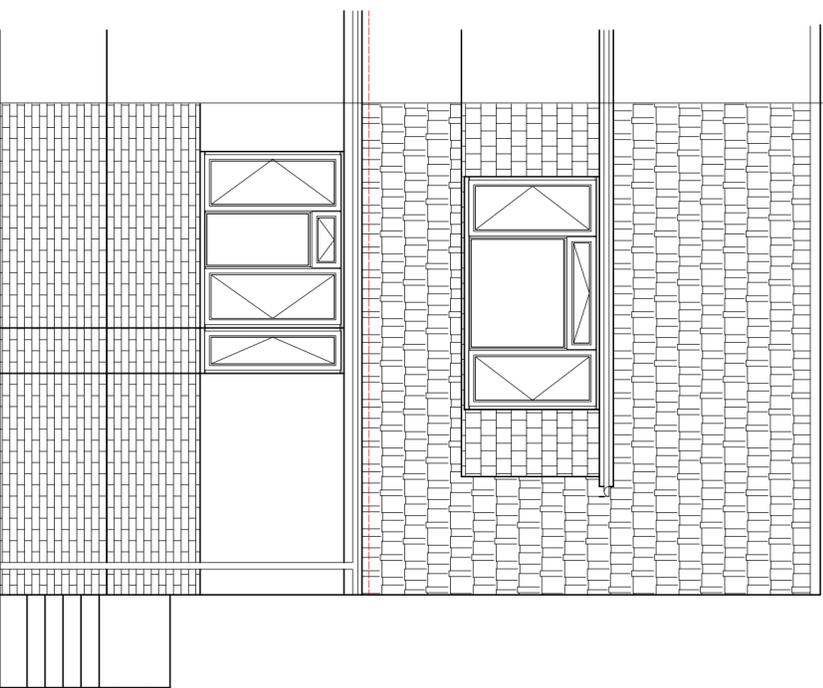

NORTH ELEVATION

NOTES.

- (i) This drawing is not to be scaled by contractors, work to figured dimensions only, confirmed on site.
- (ii) This drawing is to be read in conjunction with all relevant architectural drawings, detailed specifications where applicable and all associated drawings in this series.
- (iii) Any discrepancy on this drawing is to be reported immediately to the owner for clarification.
- (iv) The contractor is responsible for all temporary works and for the stability of the works in progress.
- (v) Copyright for all drawings/designs part or full shall remain with KEL in accordance with the Copyright Act 1988

Scale in Metres



for 1:50

Revision	Drawn
Client	

Mr and Mrs Nguyen

Project
14, Graham Crescent
Mile Oak
BN4 1 2TB

Title
Two storey rear extension
Proposed elevations



11, Dale View
East Sussex
BN3 8LA
TEL/FAX 01273 774887
Email keln@building.co.uk

Scales 1:50
Date July 2021
Drawn KEL
Project No 003
Paper Size A2

