




EAST ELEVATION

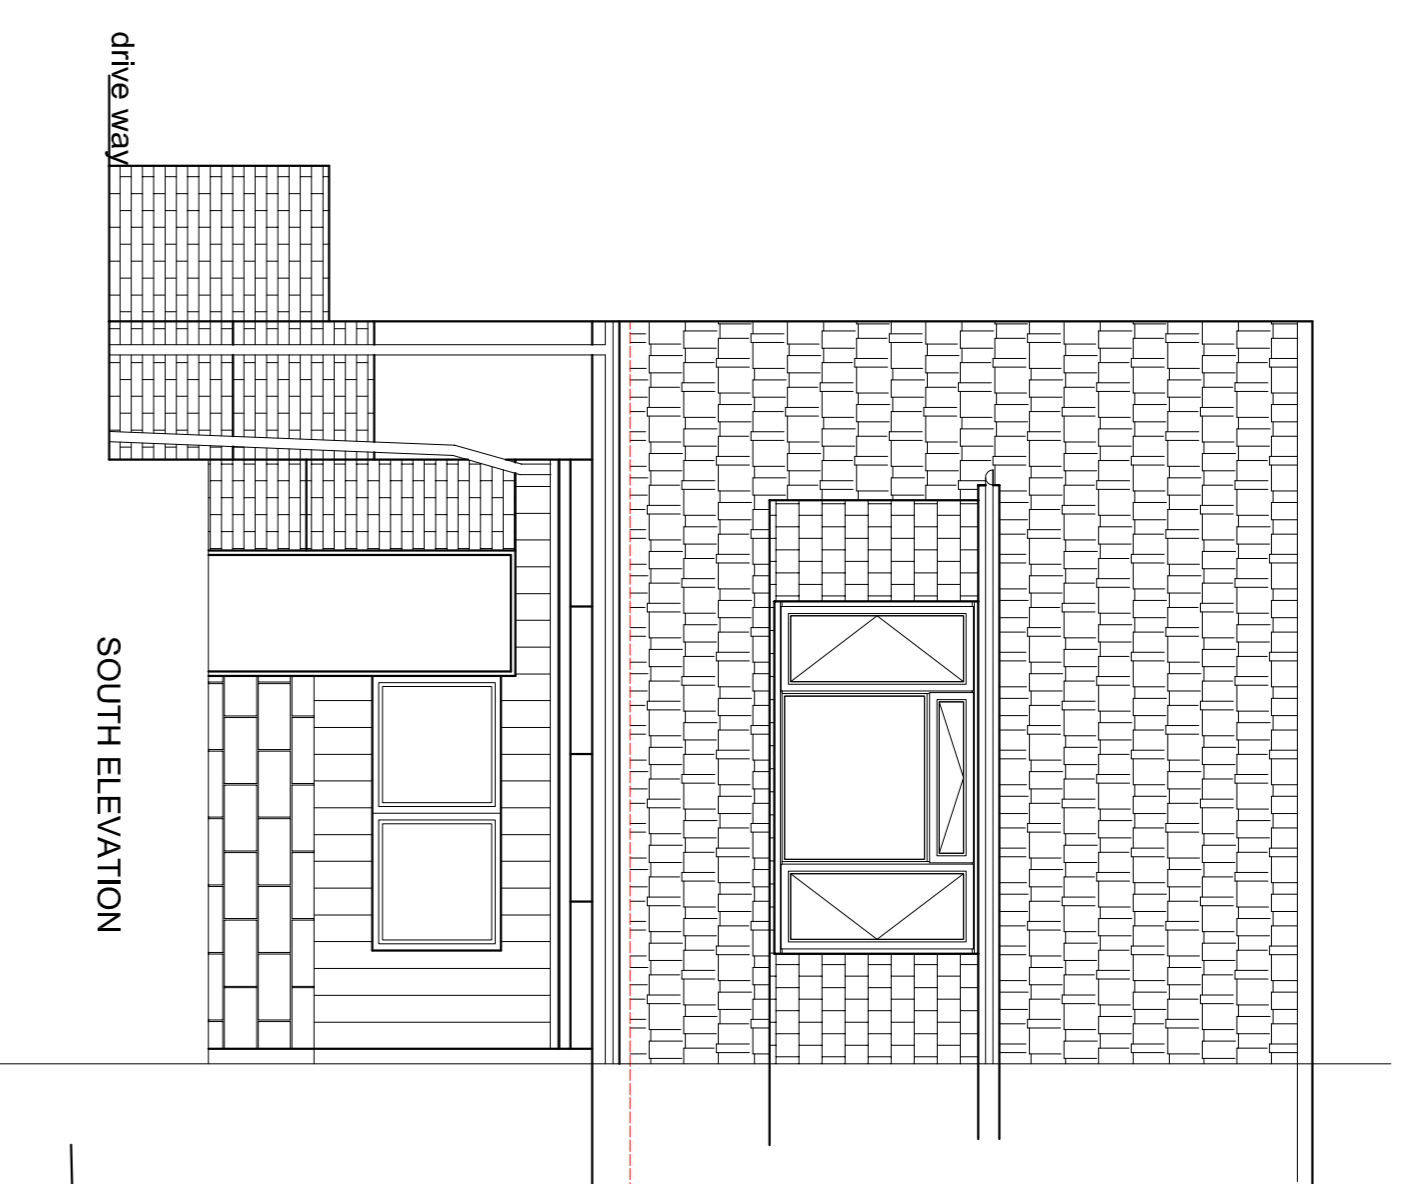


SOUTH ELEVATION

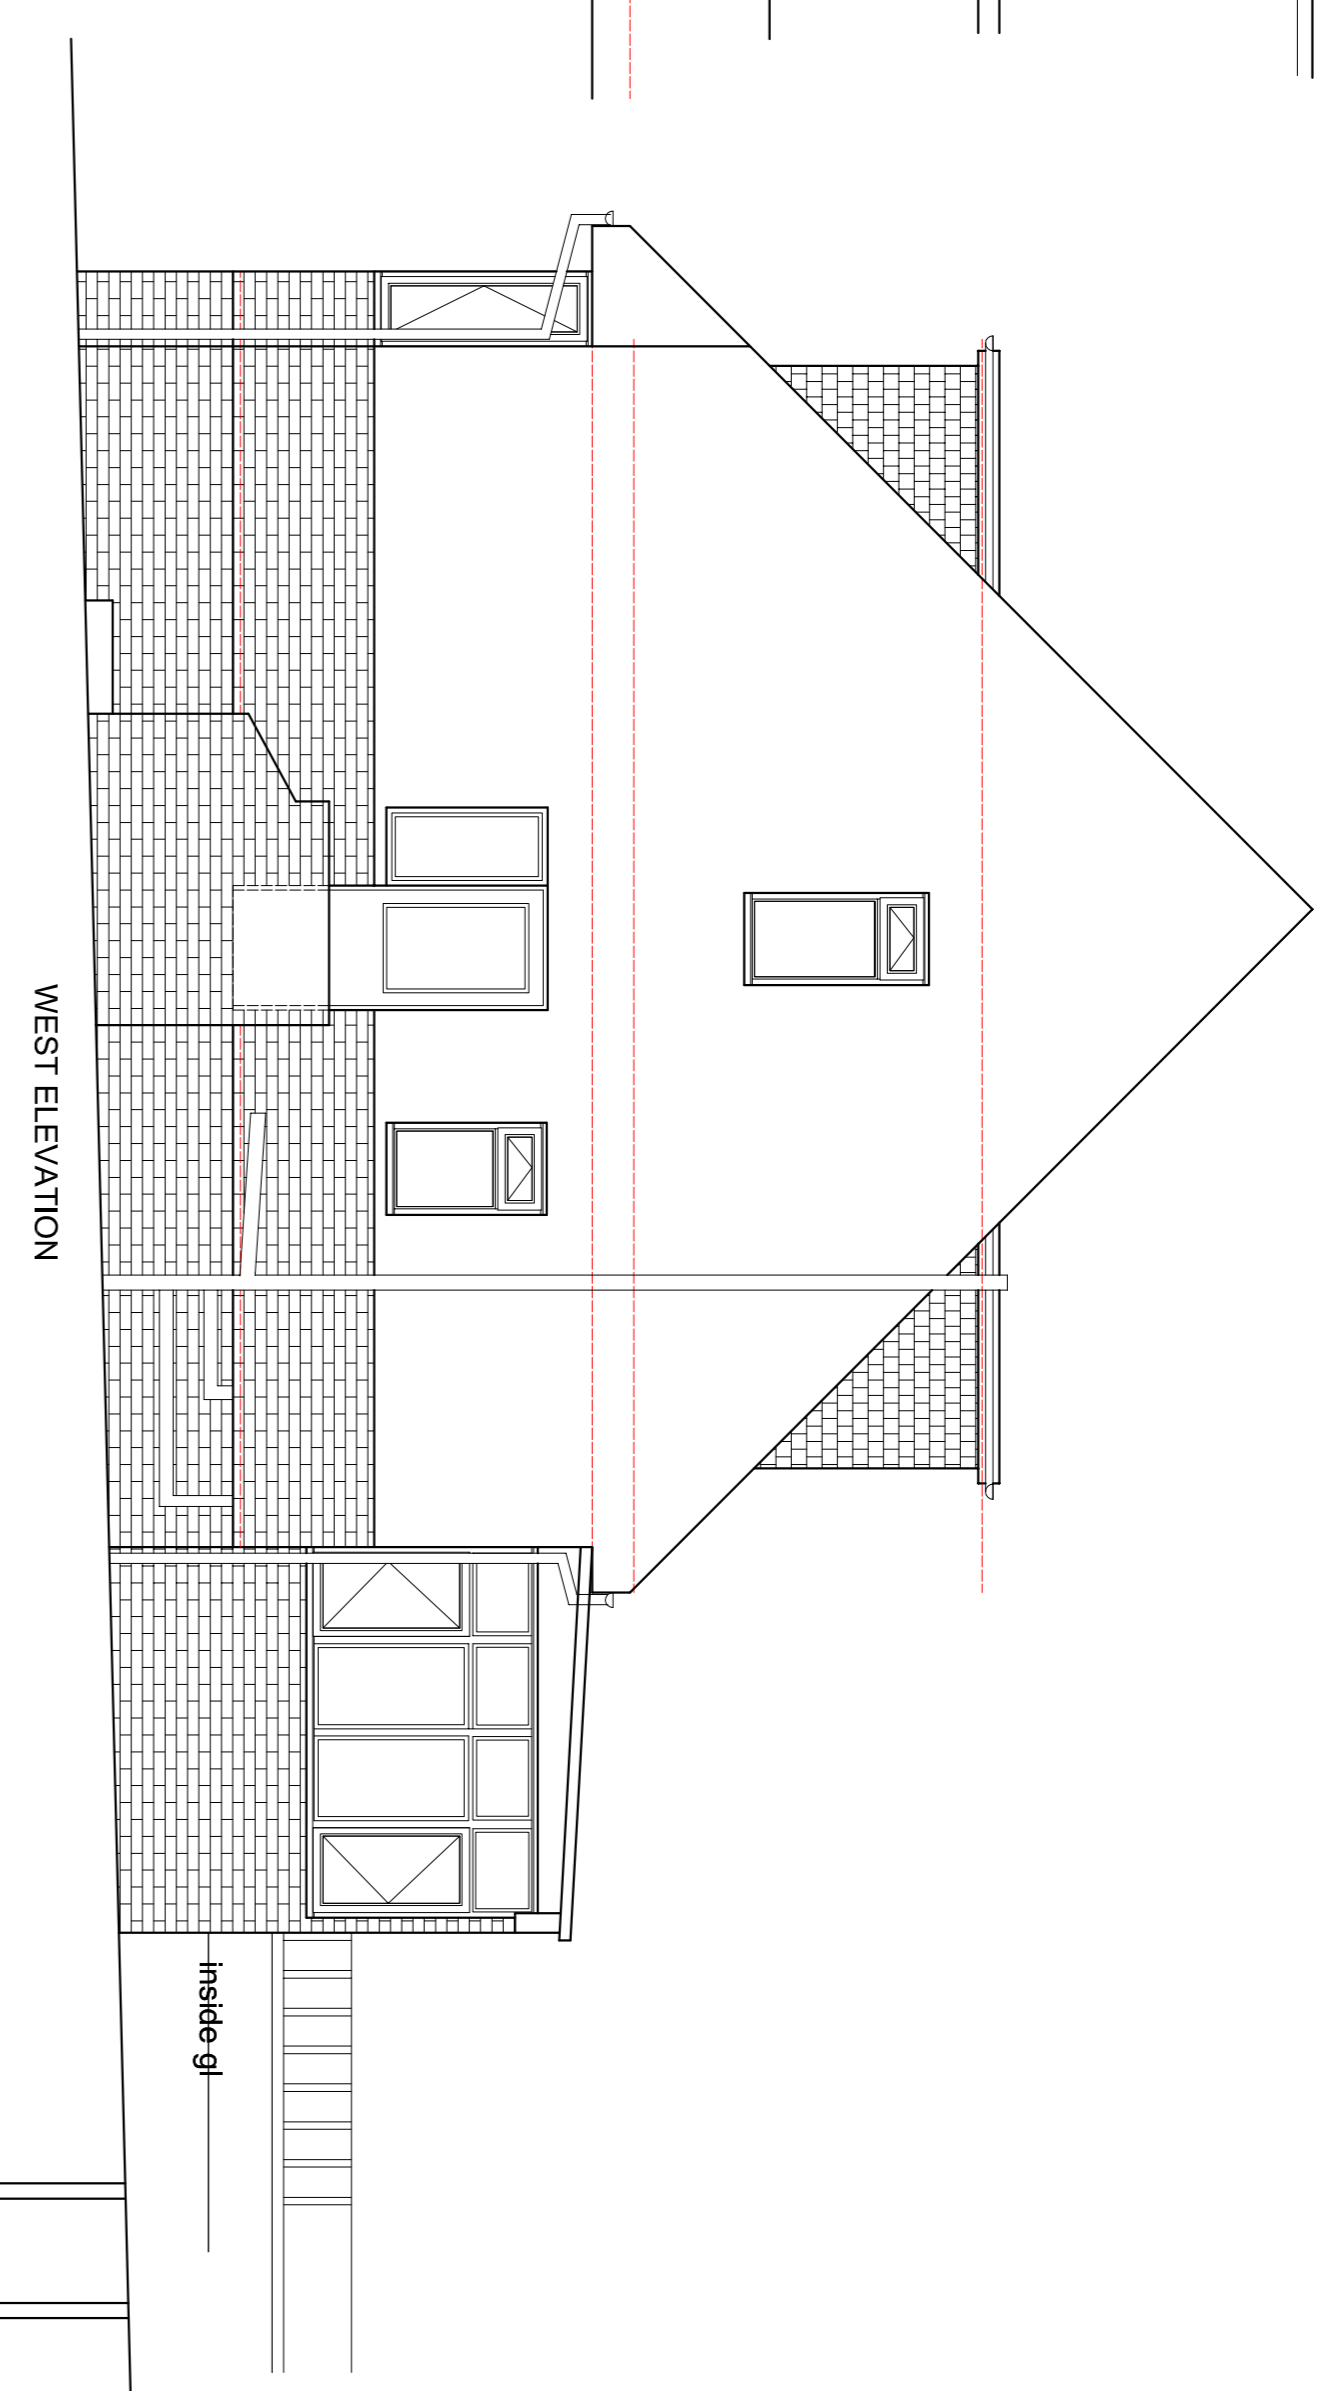


WEST ELEVATION

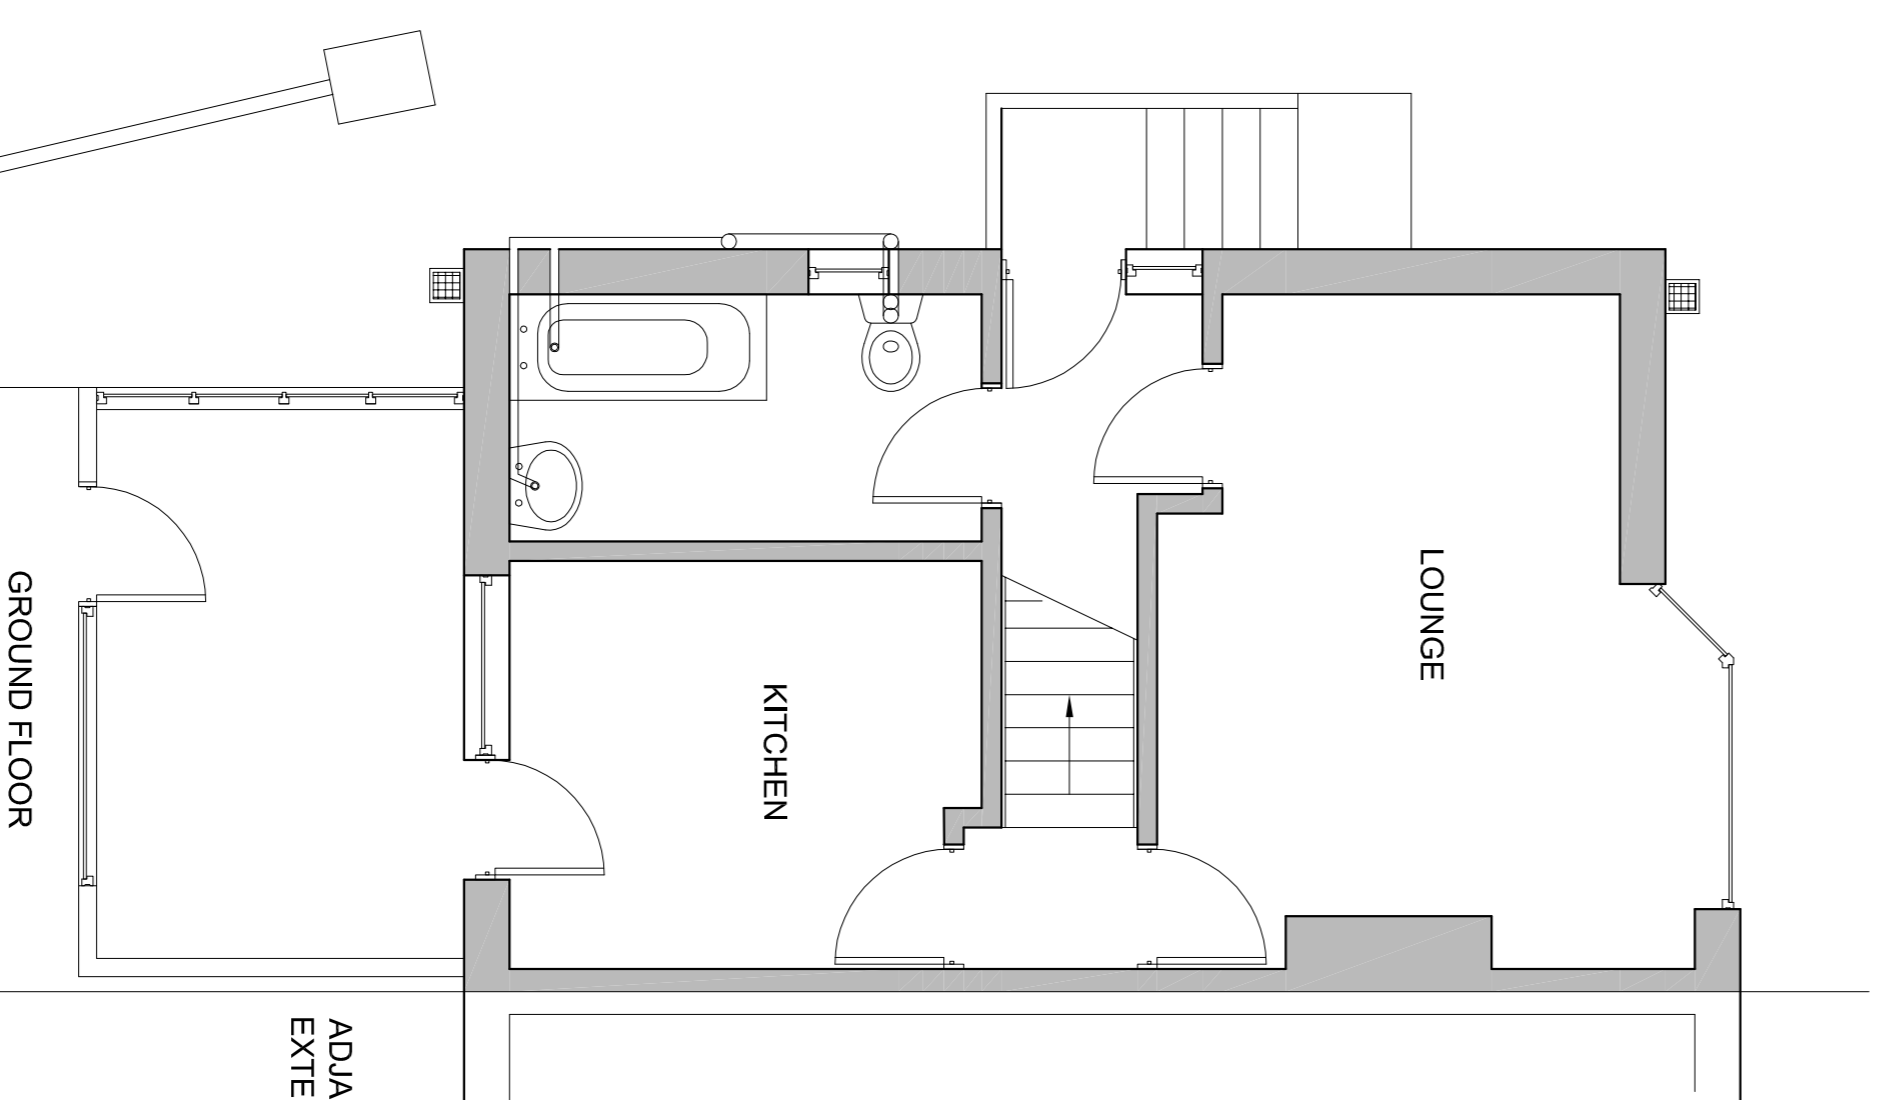


GROUND FLOOR

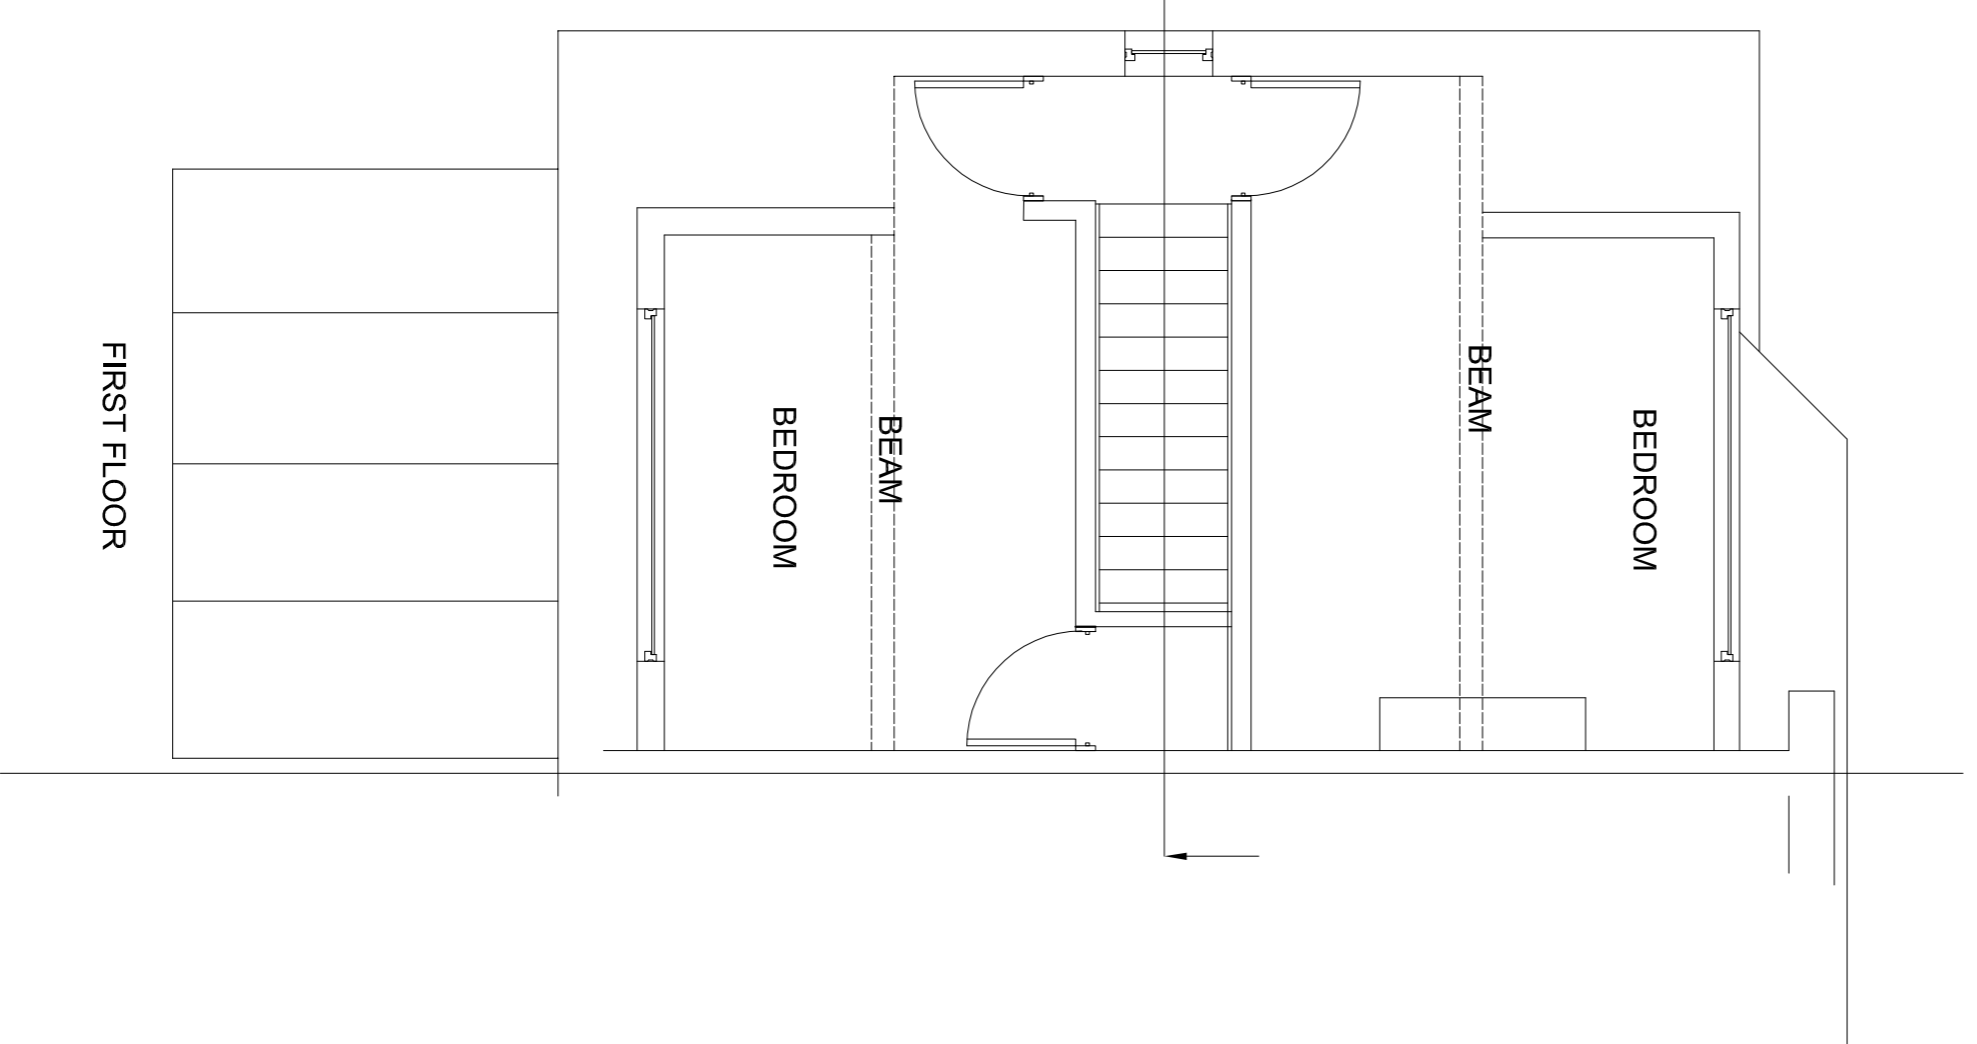

FIRST FLOOR

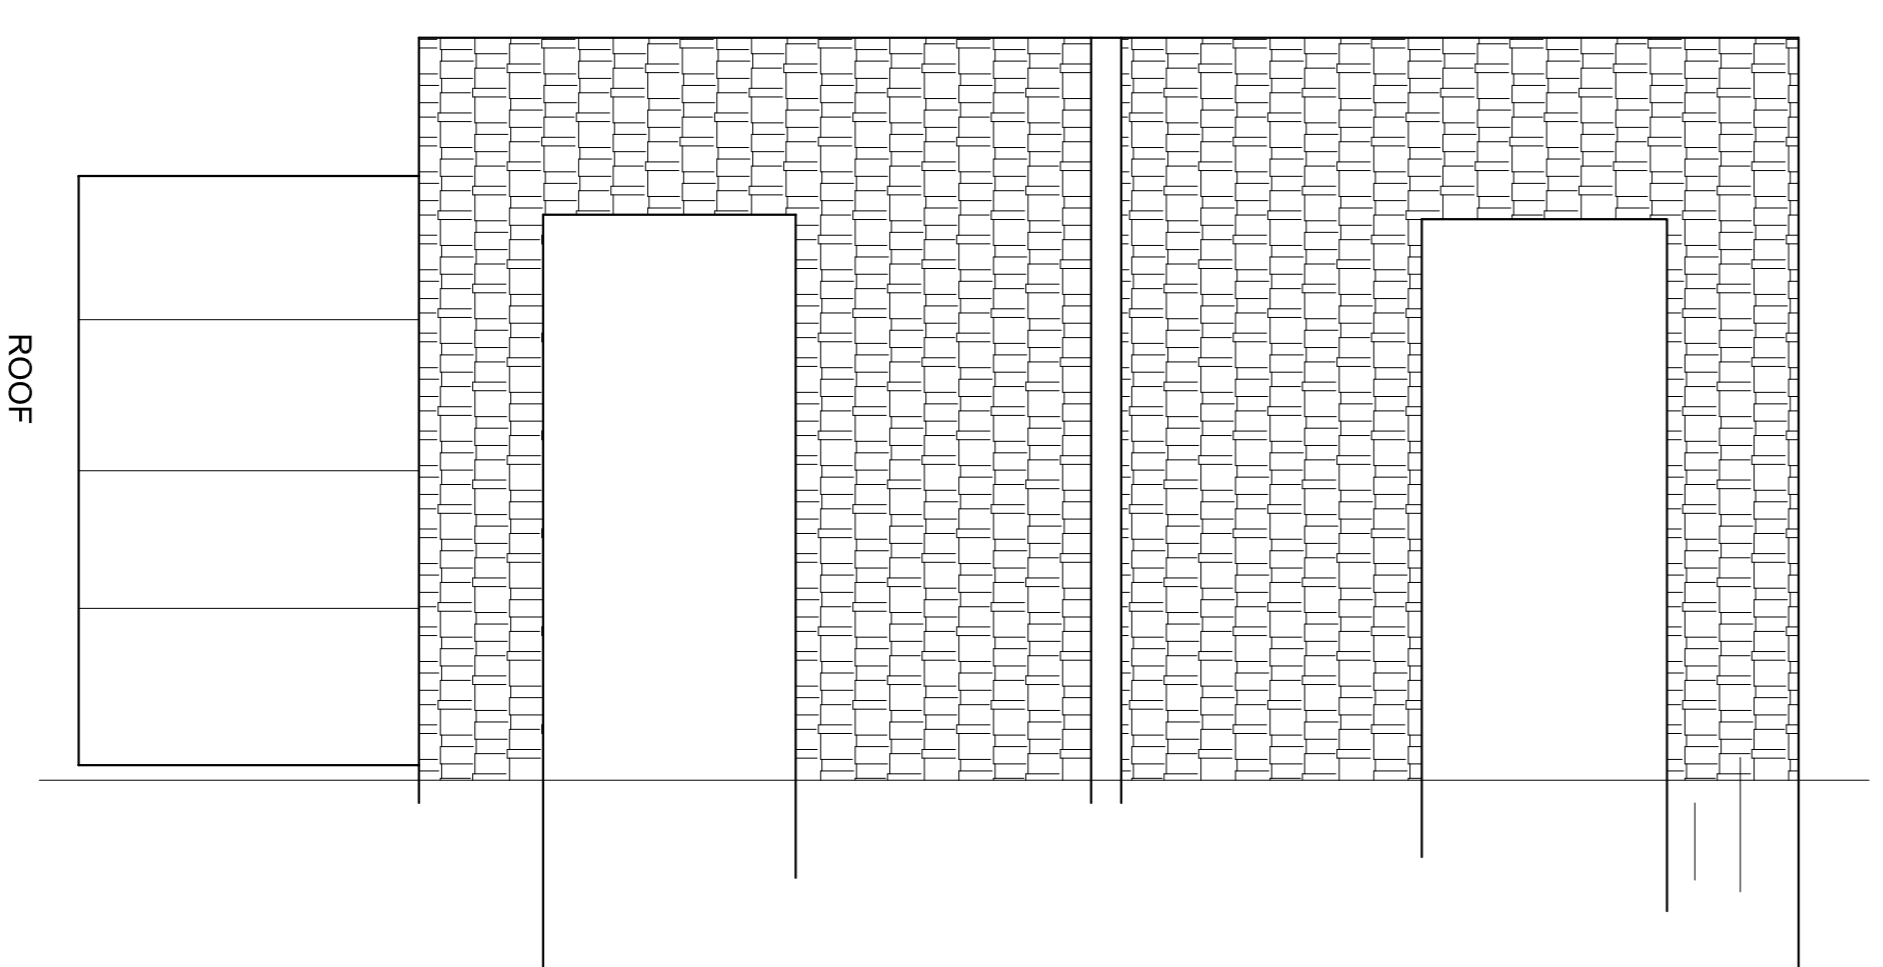

ROOF

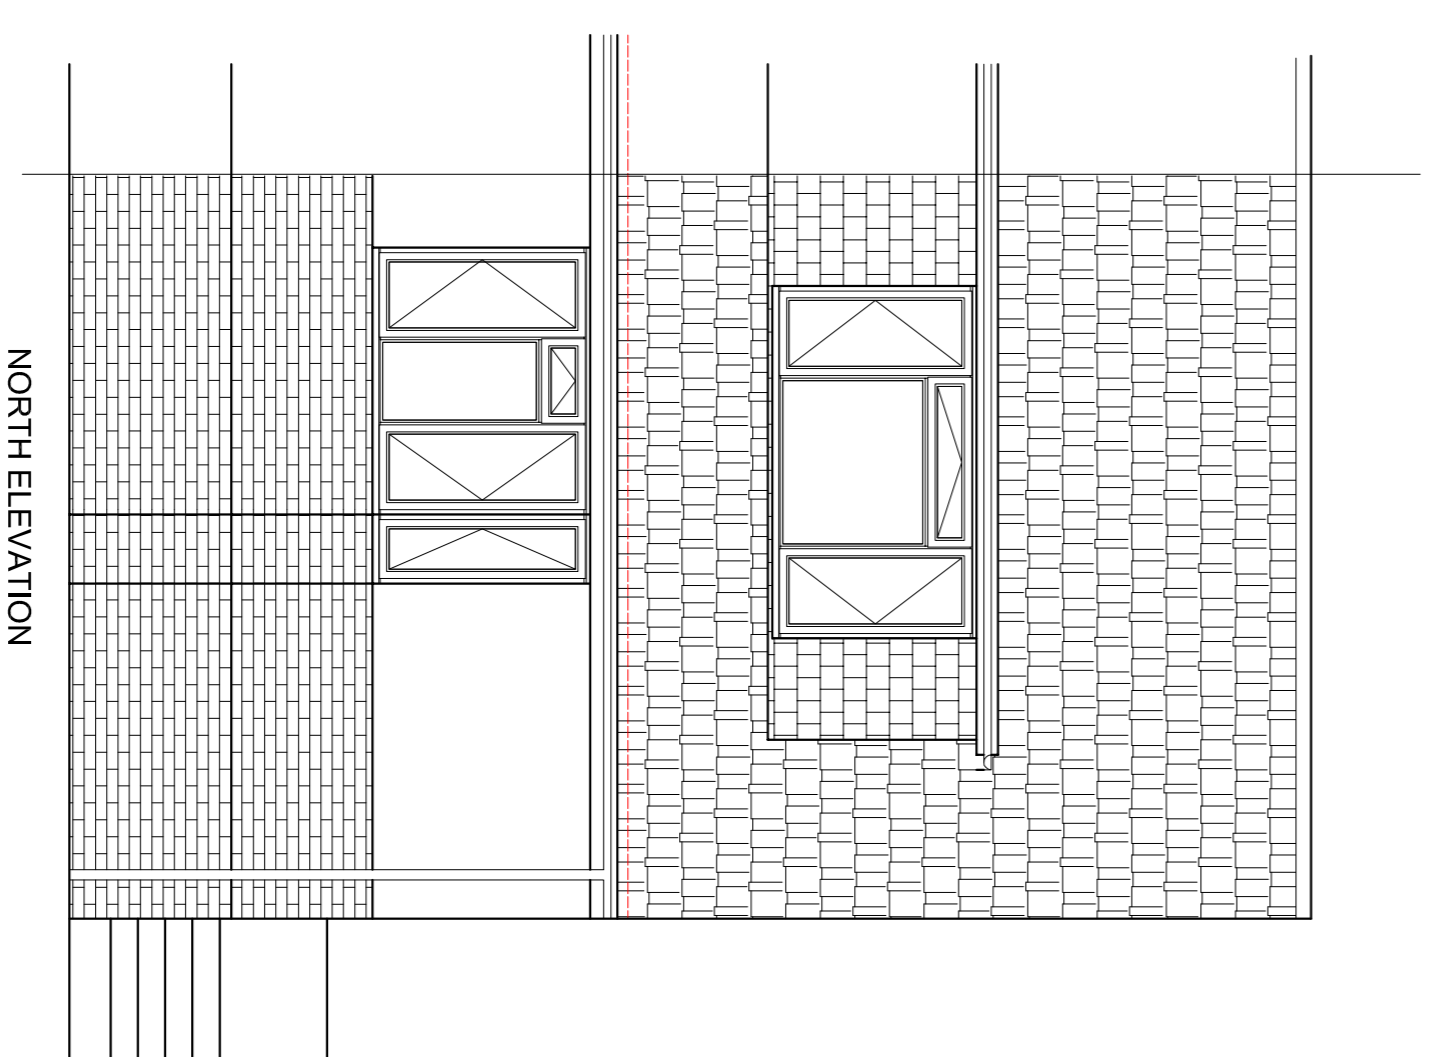


NORTH ELEVATION

Invert 1550mm
150mm dia sewer



for 1:50

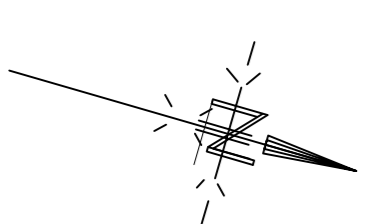

© Copyright

- NOTES**
- (i) This drawing is not to be scaled by contractors, work to figured dimensions only, confirmed on site.
 - (ii) This drawing is to be read in conjunction with all relevant architectural drawings, detailed specifications where applicable and all associated drawings in this series.
 - (iii) Any discrepancy on this drawing is to be reported immediately to the owner for clarification.
 - (iv) The contractor is responsible for all temporary works and for the stability of the works in progress.

Copyright for all drawings/designs part or full shall remain with KEL in accordance with the Copyright Act 1988

Author		Draw	
Mr and Mrs Nguyen			
Client		Drawn	
14, Graham Crescent Mile Oak BN41 2YB			
Project		Check	
Two storey rear extension Existing			
Building Advisor Ltd			
11, Dale View Eggescombe BN9 8JA		TEL/FAX 01273 774867 Mobile 07767 481463 E-mail keln@building.co.uk	
Scale		Drawn	
1:50		KEL	
Project No.		Page No.	
001		001	
Date		Project No.	
July 2021		A1	